


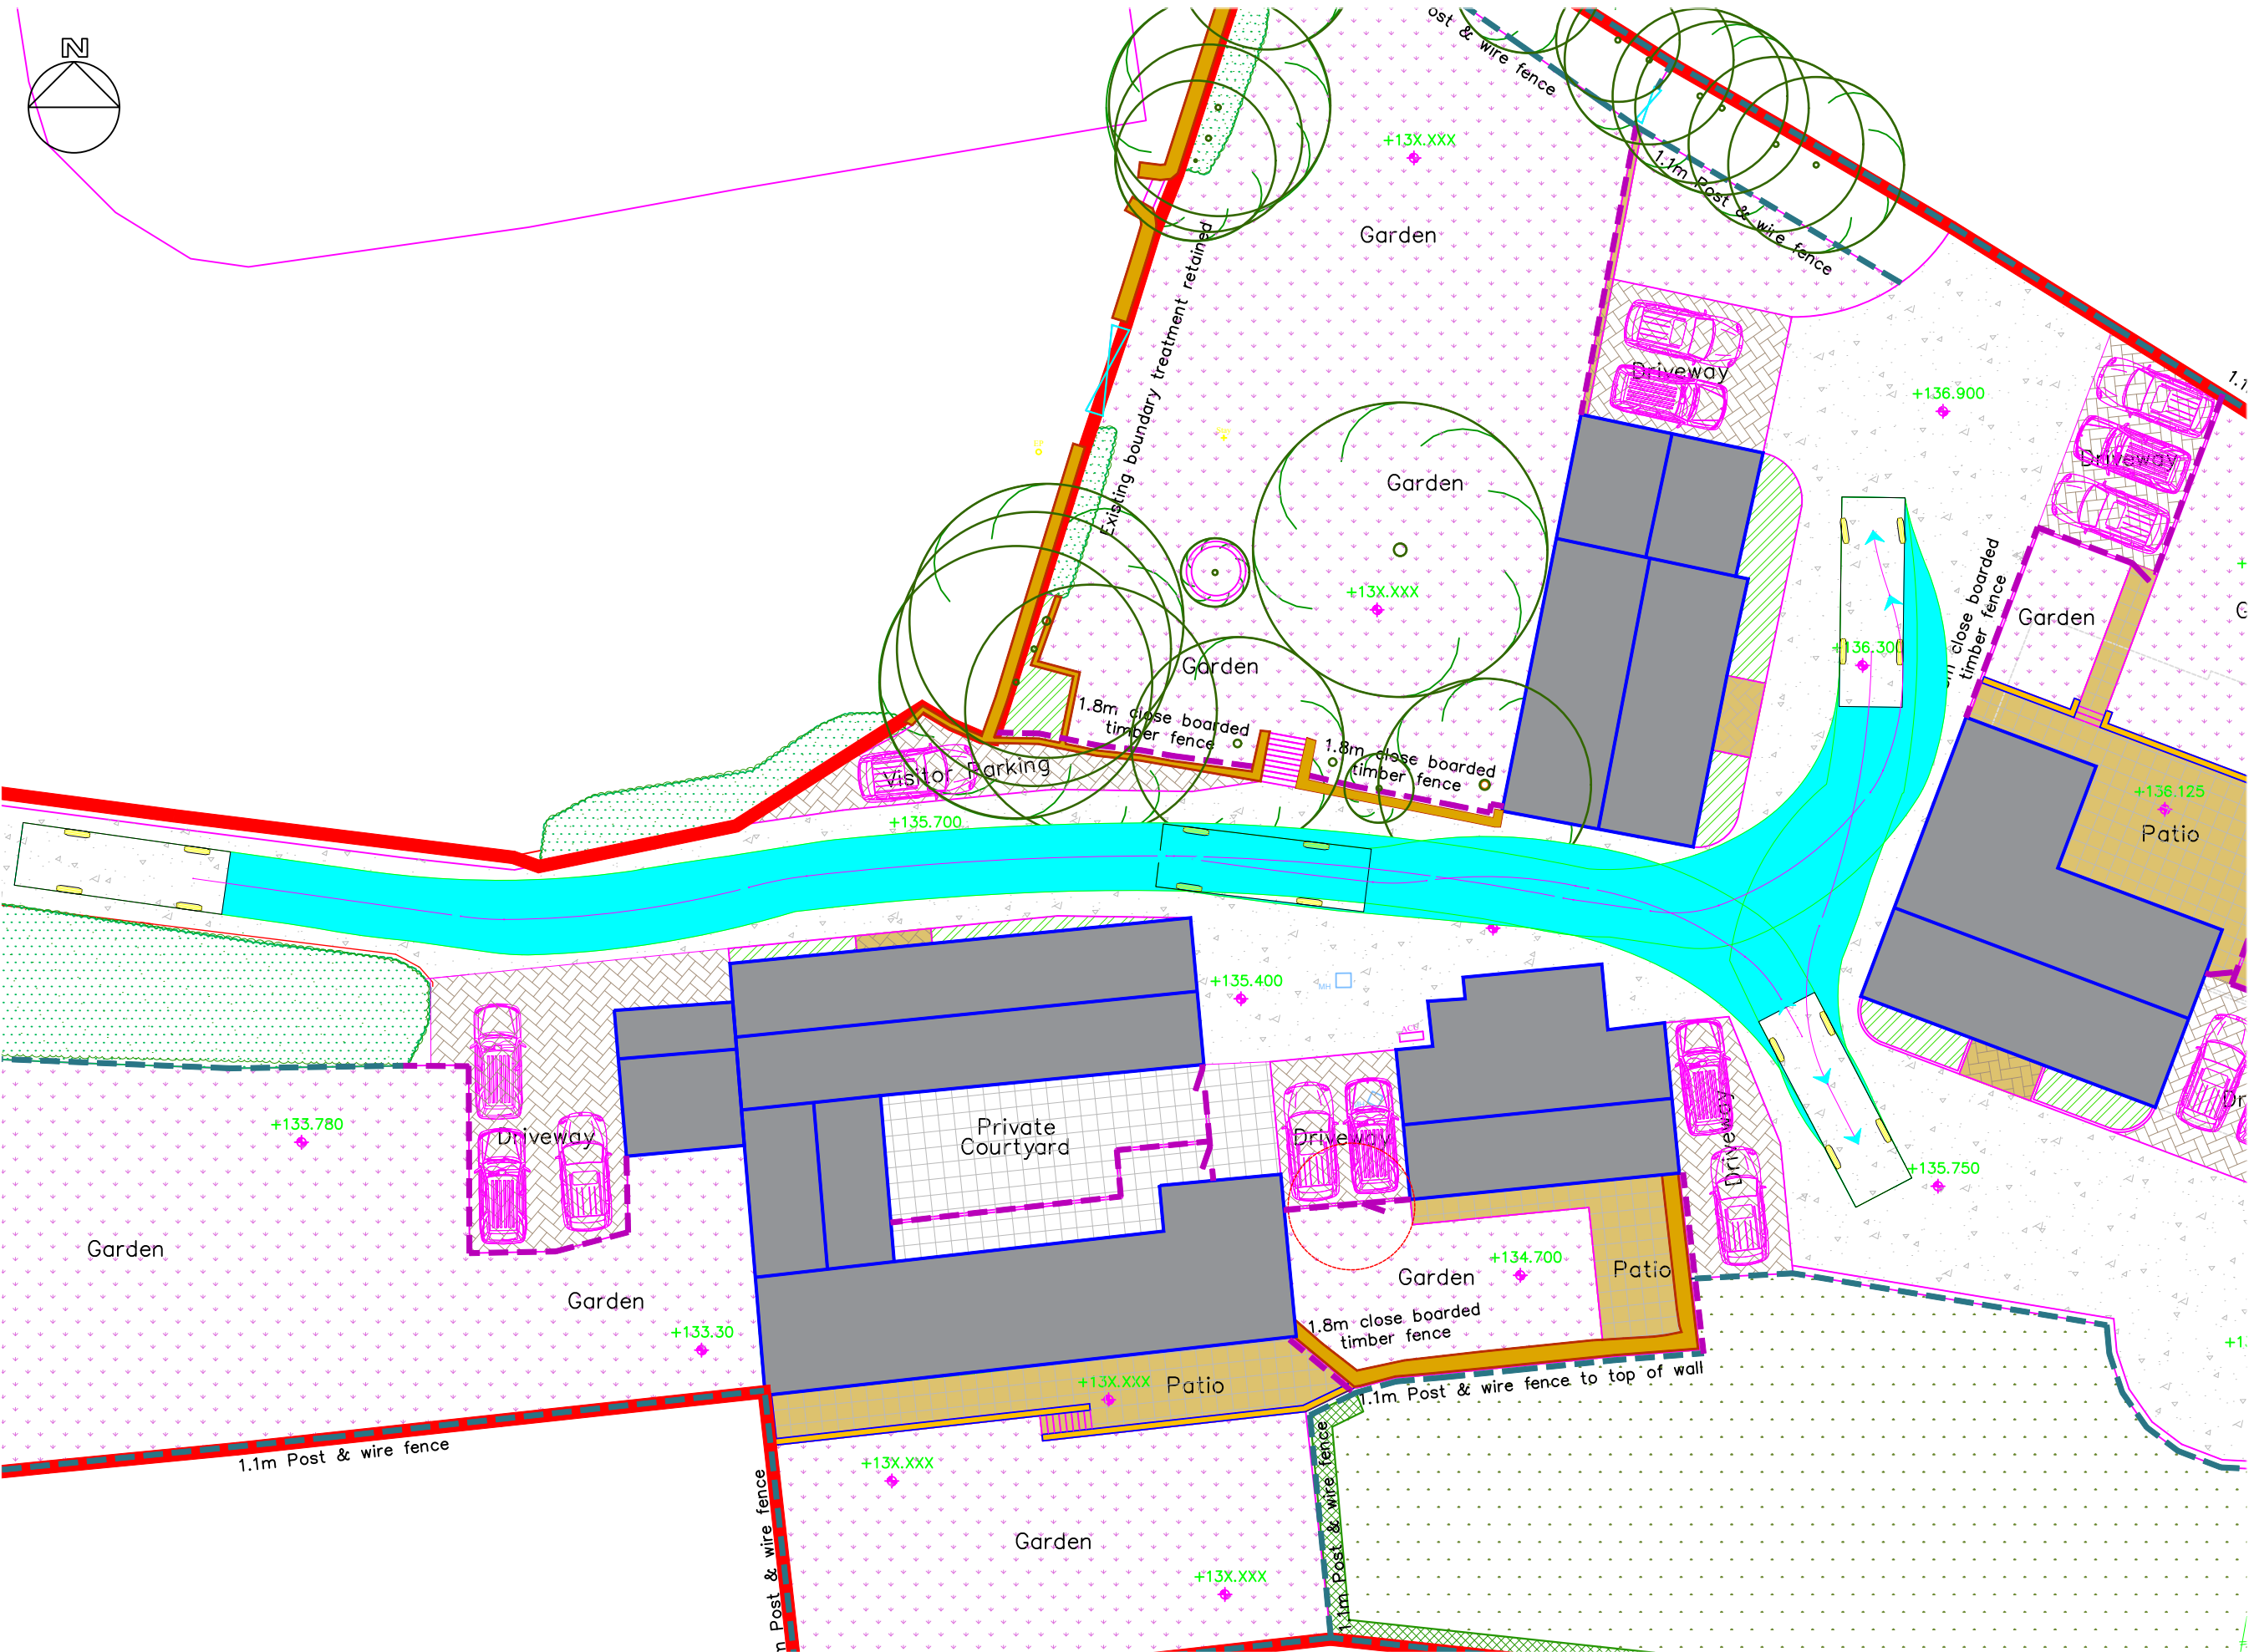

- General Notes
- This drawing should not be scaled for setting out purposes.
 - This drawing shows the provisional design only and is subject to Local Authority approval.
 - This drawing is based upon a topographical / ordnance survey provided by others.



PROJECT TITLE						
BLACKER FARM, PARK LANE, EMLEY						
DRAWING TITLE						
FIRE TENDER VEHICLE TRACKING						
DRAWING NUMBER						
ORDINATOR	PROJECT	VOL	TYPE	ROLE	NUMBER	
PRGN -	2496 -	HGN -	DR -	CH -	0001	
CLIENT						
SAVILE ESTATE						
SCALE						
1:250	SIZE	DRAWN	CHECKED	AUTHORISED	DATE	
	A3	AH	LO	AH	MAY 26	

PARAGON HIGHWAYS
PEACH HOUSE WEST, THE WALLED GARDEN
NOSTELL ESTATE YARD
WAKEFIELD WF4 1AB

01924 291536
MAIL@PARAGONHIGHWAYS.COM

COPYRIGHT © 2024 PAUL HOWARTH HIGHWAY CONSULTANTS LTD T/A PARAGON HIGHWAYS