




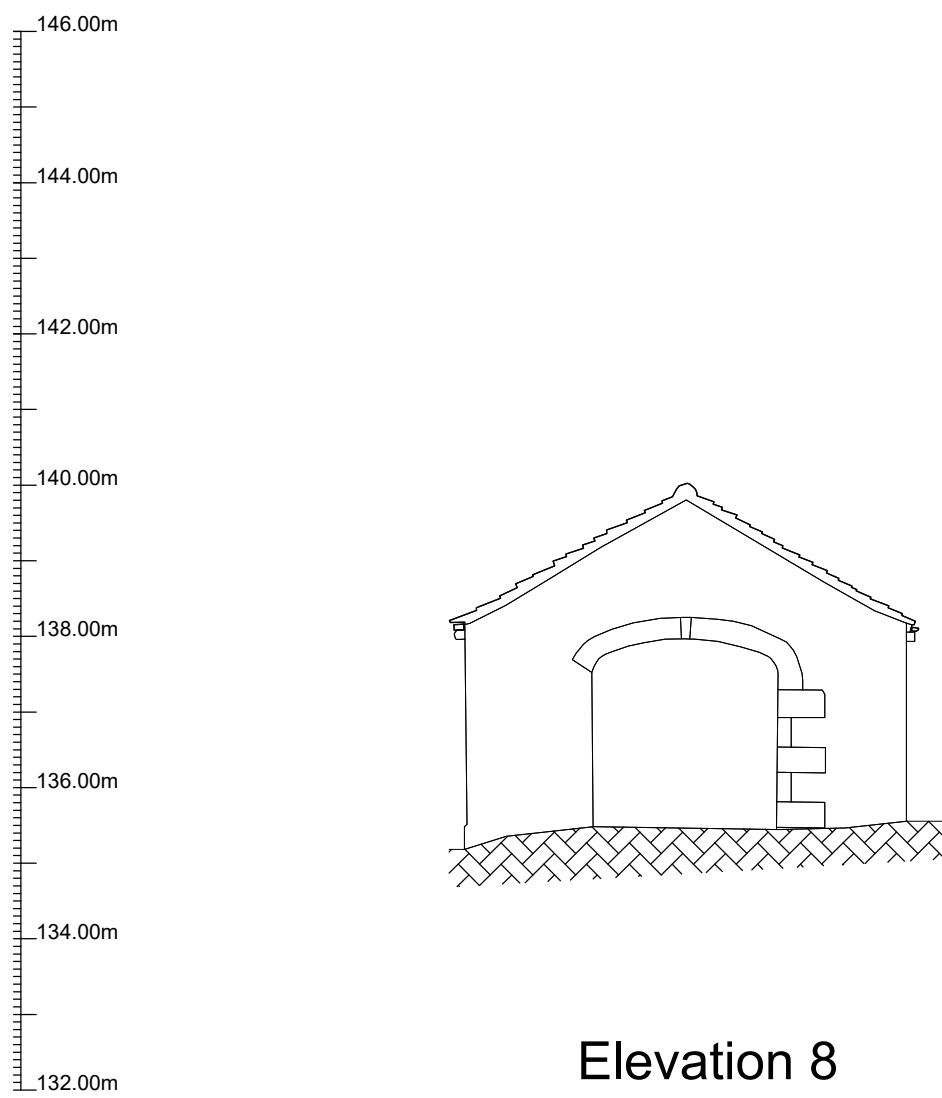


Elevation 8

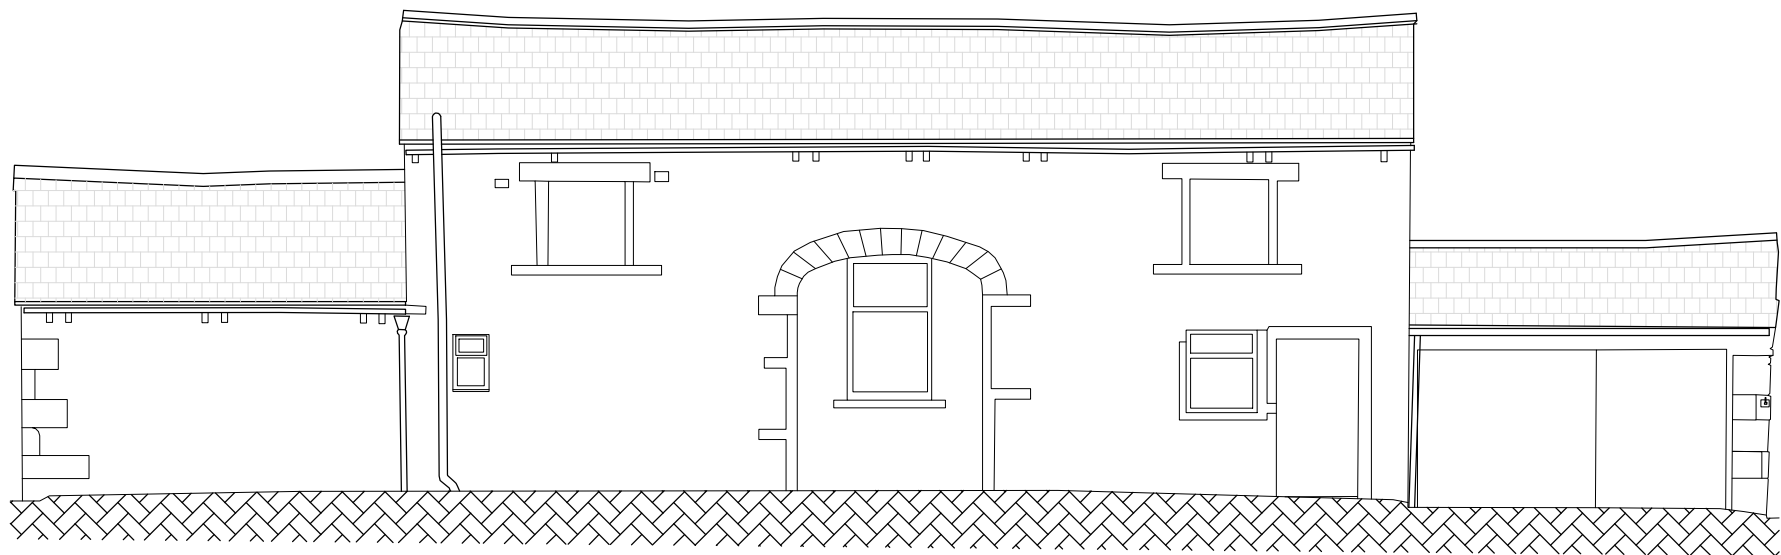


Elevation 9

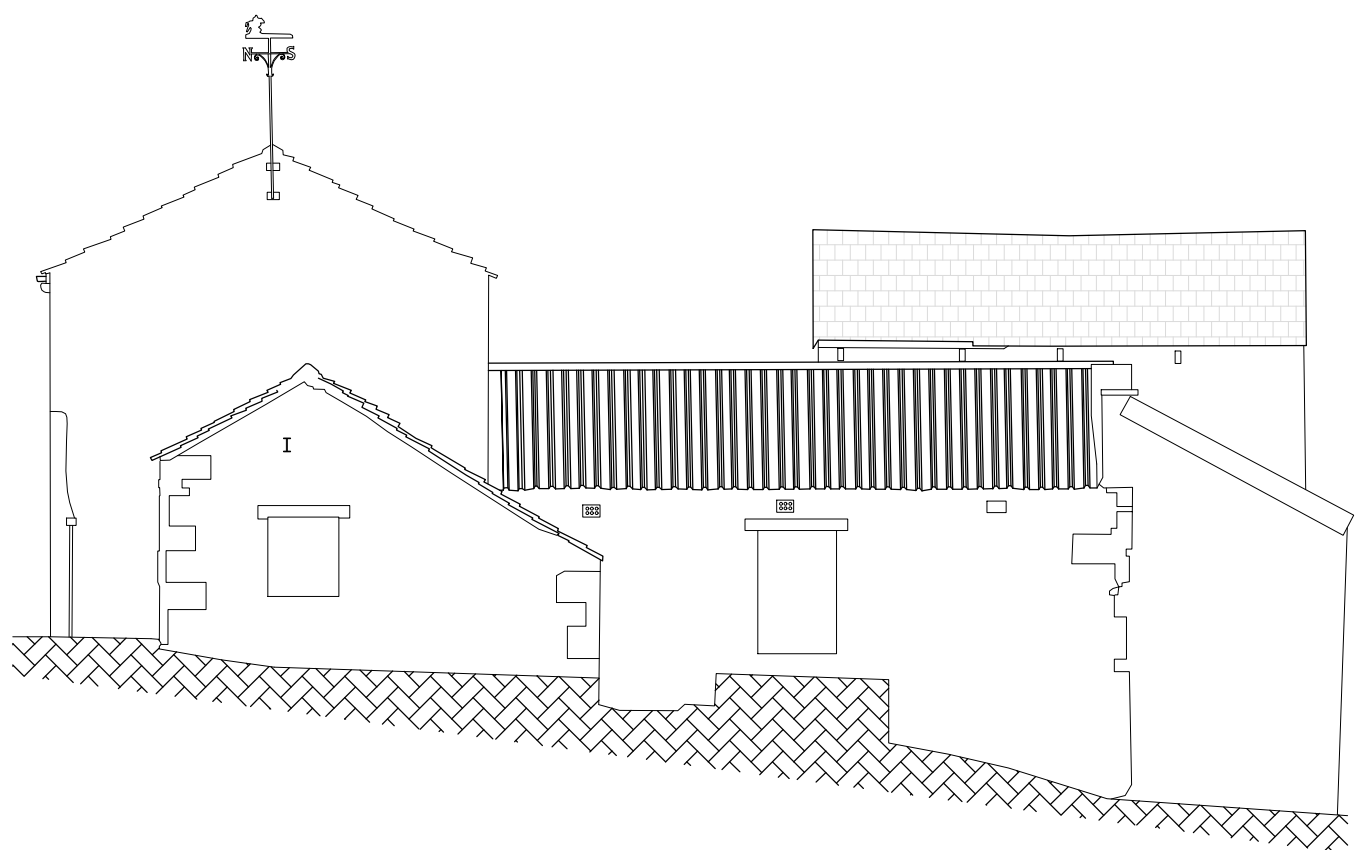


Elevation 10

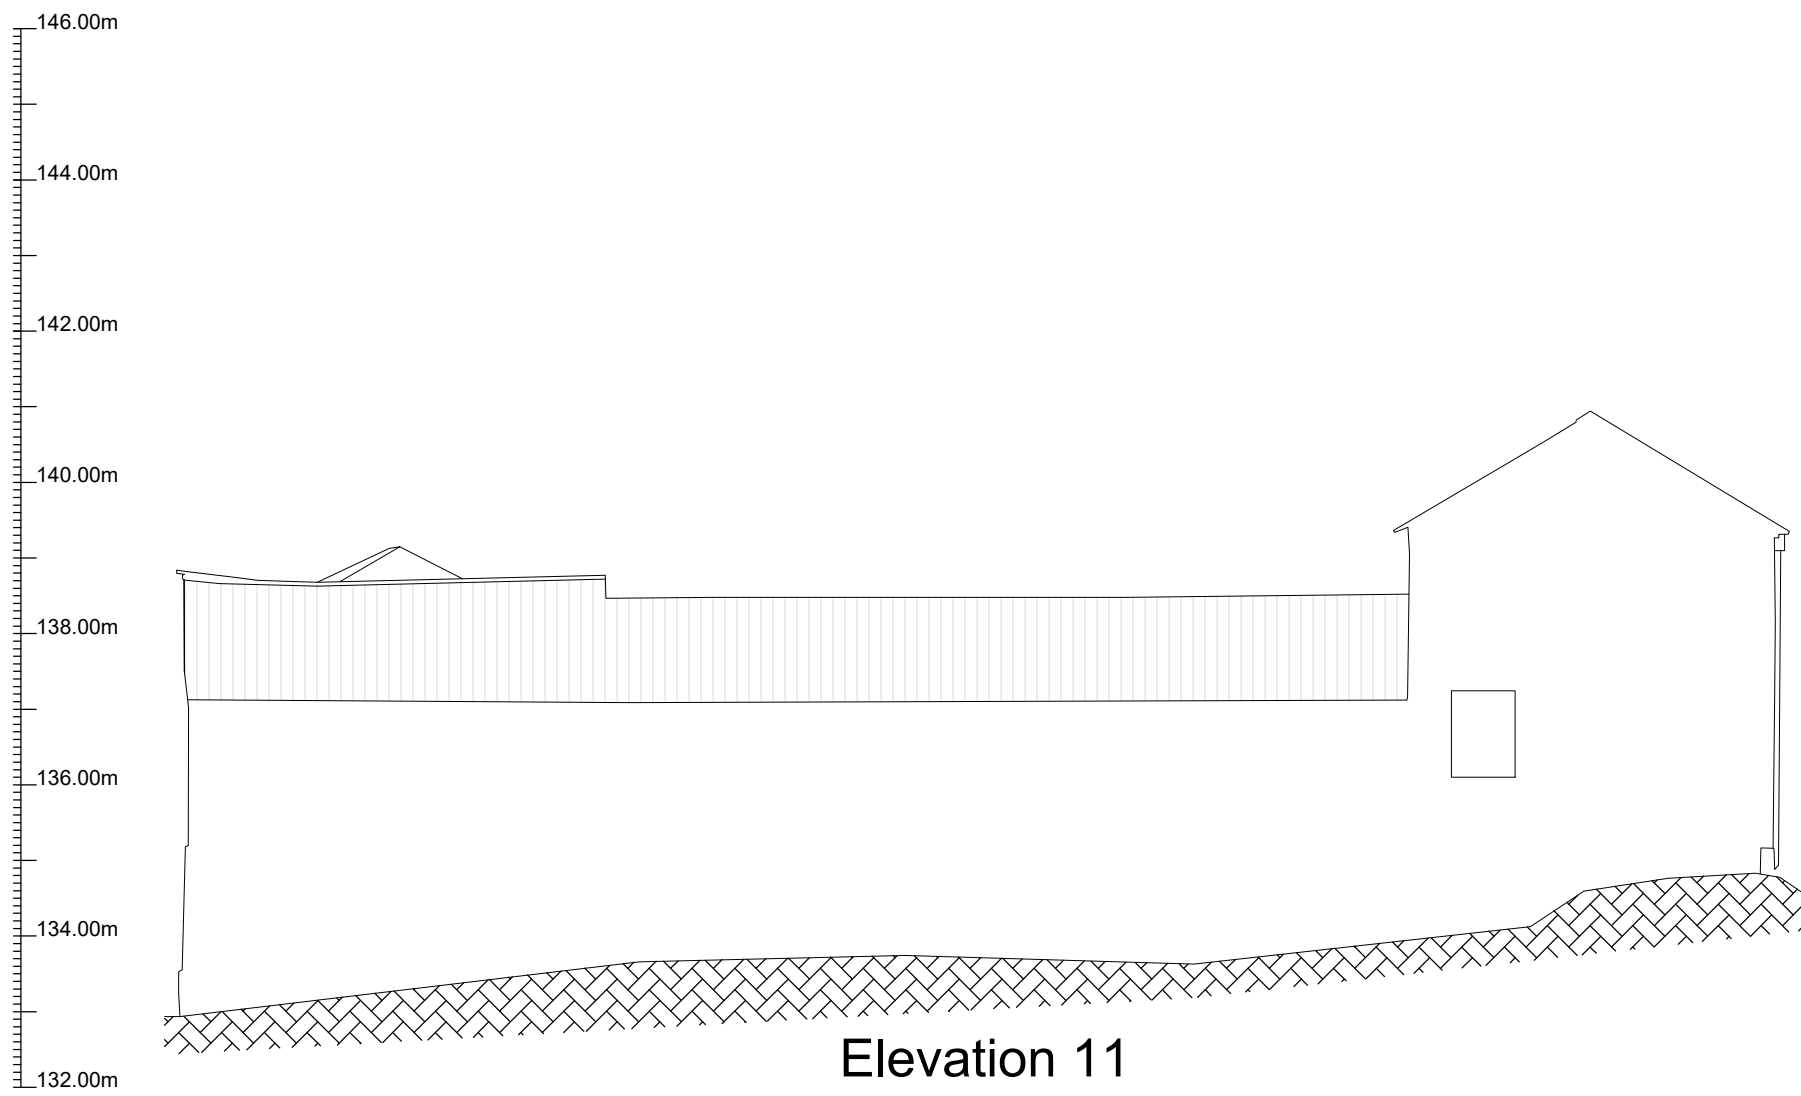

Elevation 11

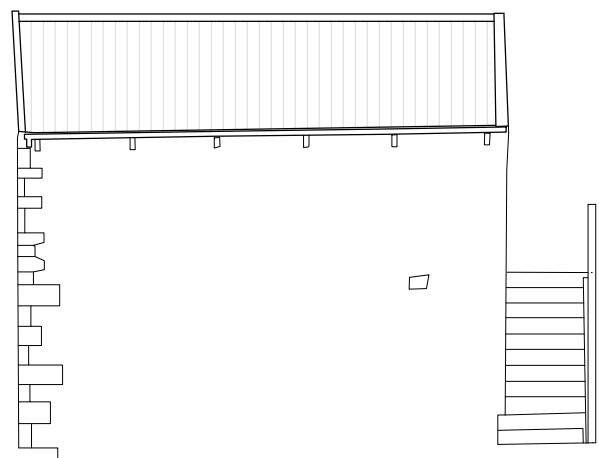

Elevation 12

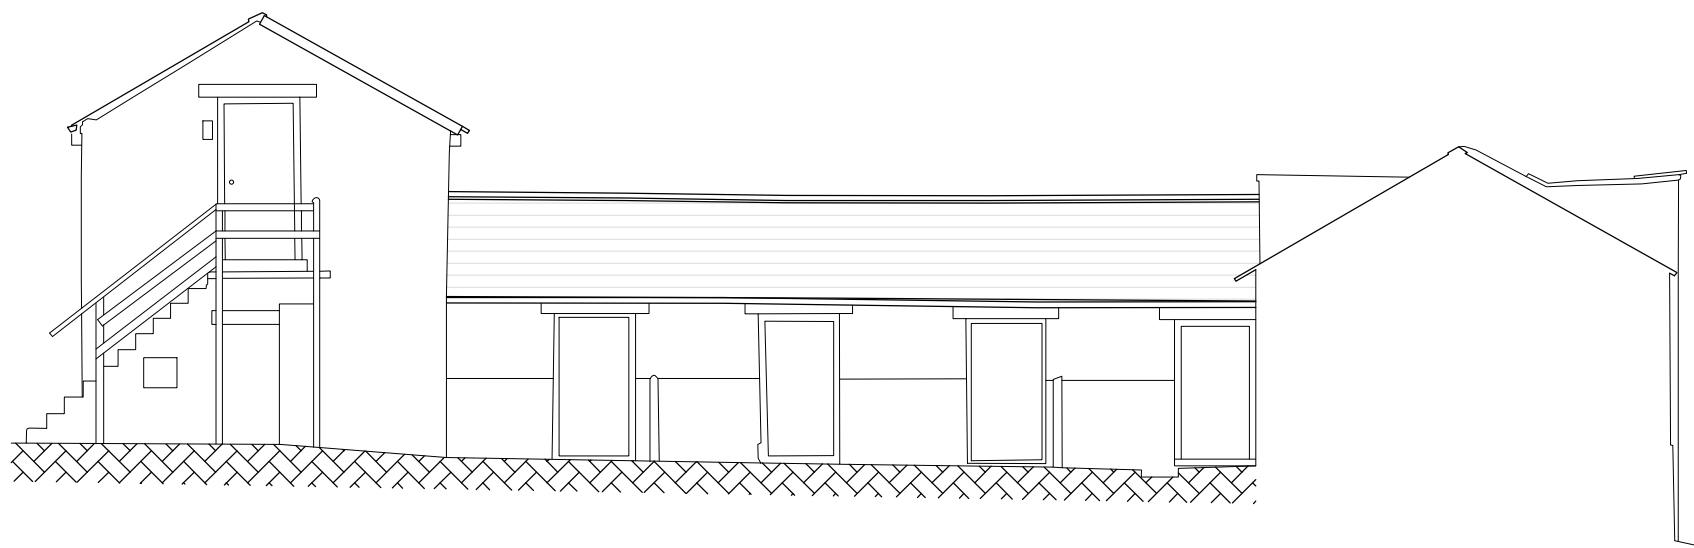


Elevation 13

- Notes:**
- Surveyed November 2025
 - Survey related to Ordnance Survey "OS Net" at control point V1, using real-time correction received via Leica Geosystems "Smart Net" service. Survey plotted to flat plane metric grid with no local scale factor applied, ie LSF 1.00
 - Levels related to GPS Orthometric height, converted to MSL (Newlyn) by OSGB36

Control:

STN	East	North	Level	Type
V1	423993.176	411387.337	136.960	Nil
V2	423997.307	411375.500	136.980	Nil
W1	423974.680	411366.400	137.026	Reflective
W2	423965.375	411377.509	137.100	Reflective

Elevation Location:

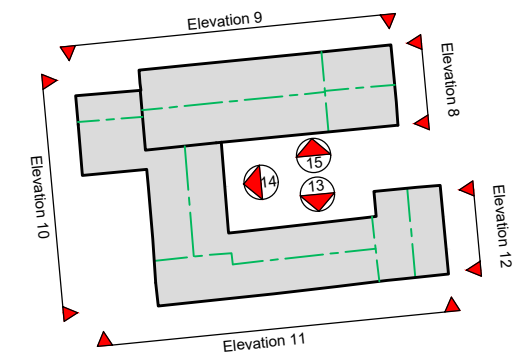


Topographical Survey

General

- Every effort is made to identify all visible above ground features. However, it should be borne in mind that at the time of survey, some surface features may have been obscured.
- Visible features in the vicinity of the site extents, as detailed on this survey, may not represent the legally conveyed ownership boundaries.

Legend

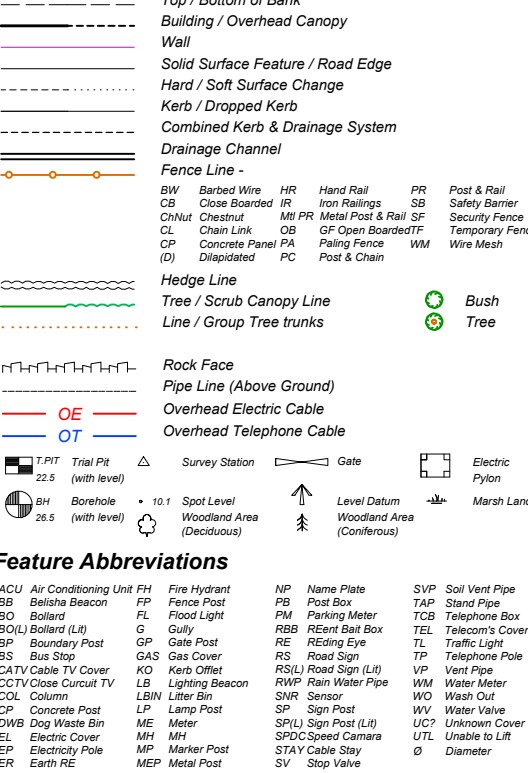

Level Prefix

AL	Arch Level	RL	Roof / Ridge Level	TL	Top of Blank Level
CL	Cover Level	SL	Slate Level	TL	Top of Blank Level
GL	Ground Level	SL	Slate Level	TL	Top of Blank Level
EL	External Level	TL	Threshold Level	SL	Slate Level
IL	Internal Level	TL	Threshold Level	SL	Slate Level
PL	Paved Level	TL	Top of Pipe Level	SL	Slate Level

Digital File: H_01.dwg Original Size: A0

No	Description	Date	Signed
----	-------------	------	--------

Revisions			
Surveyed:	BT	Date: 14.11.25	Scale: 1:200
Drawn:	BT	Sheet: 2 of 3	Approved:

Title: Elevation Survey

Client: hinchliffe

Site: Blacker Farm Emley



Digital Media Centre,
County Way,
Barnsley,
South Yorkshire,
S70 2JW
Web: www.visiongeomatrics.co.uk
Email: info@visiongeomatrics.co.uk
Tel: 01226 720771 Mob: 0799662242

Drawing No. H_01_EL Rev.