

Issue Purpose : HH Application			
Project	Proposed infill extension, garage coversion and larger rear dormer window	Date	13-05-2026
		Scale	1:100,@ A3
Address	255a Upper Batley Lane, Batley, WF17 0AR	Proposed elevations	
		D.N. 2628 - 255aUBL - 05	


- KEY
1.

STONE TO MATCH EXISTING
2.


UPVC GLAZED WINDOWS
3.

FACIA AND SOFFIT TO MATCH EXISTING
4.

ROOF TILES TO MATCH EXISTING

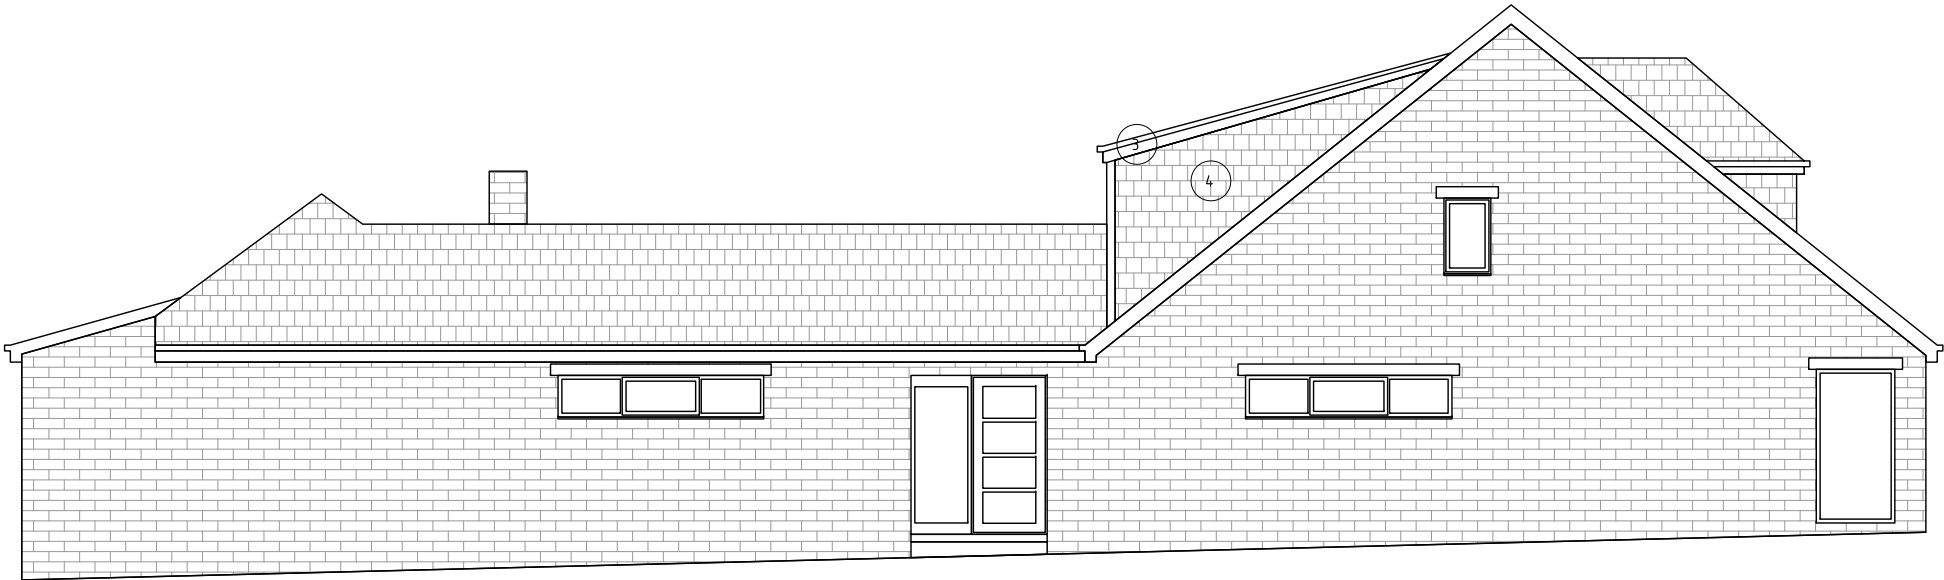


PROPOSED SIDE ELEVATION

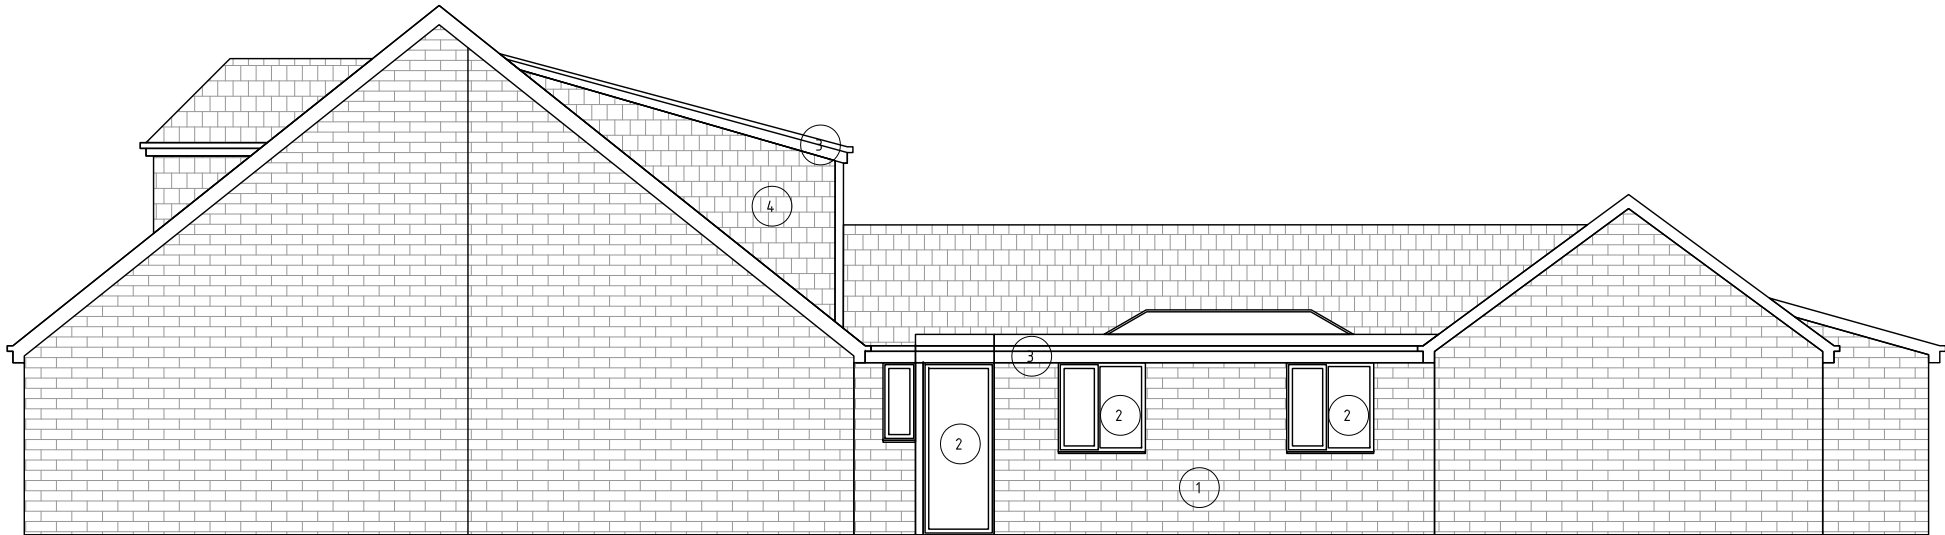


PROPOSED OTHER SIDE ELEVATION



PROPOSED FRONT ELEVATION

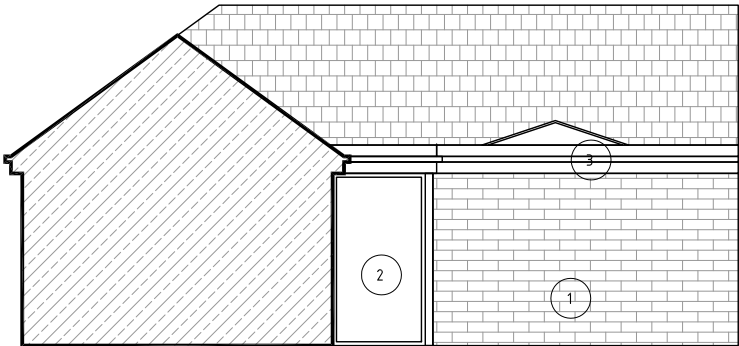

PROPOSED INTERNAL COURTYARD ELEVATION

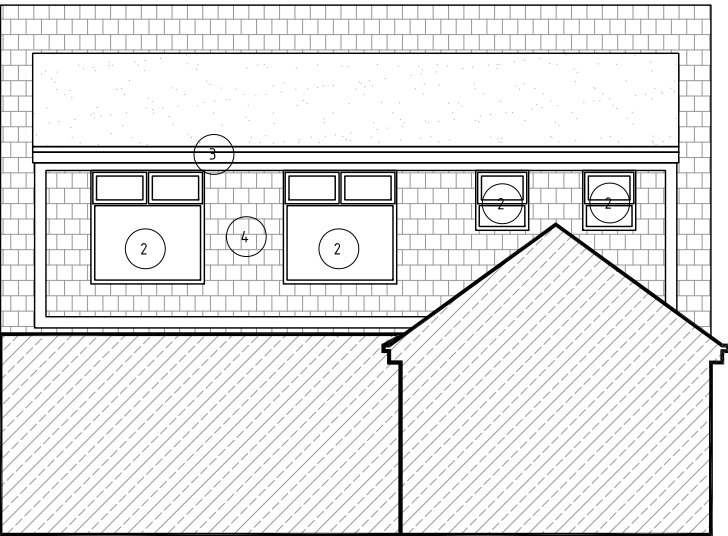

PROPOSED REAR ELEVATION MAIN HOUSE