




Proposed north facing elevation A (1:200)

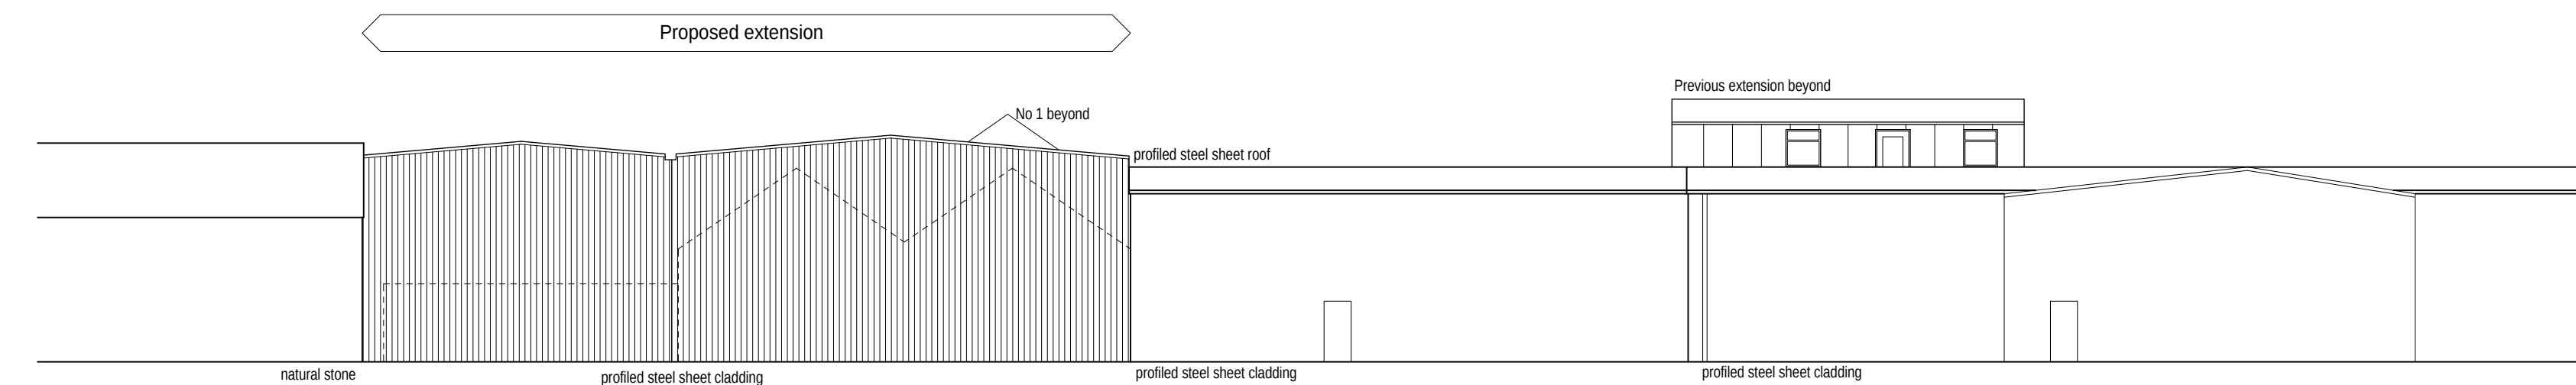


Proposed south facing elevation B (1:200)

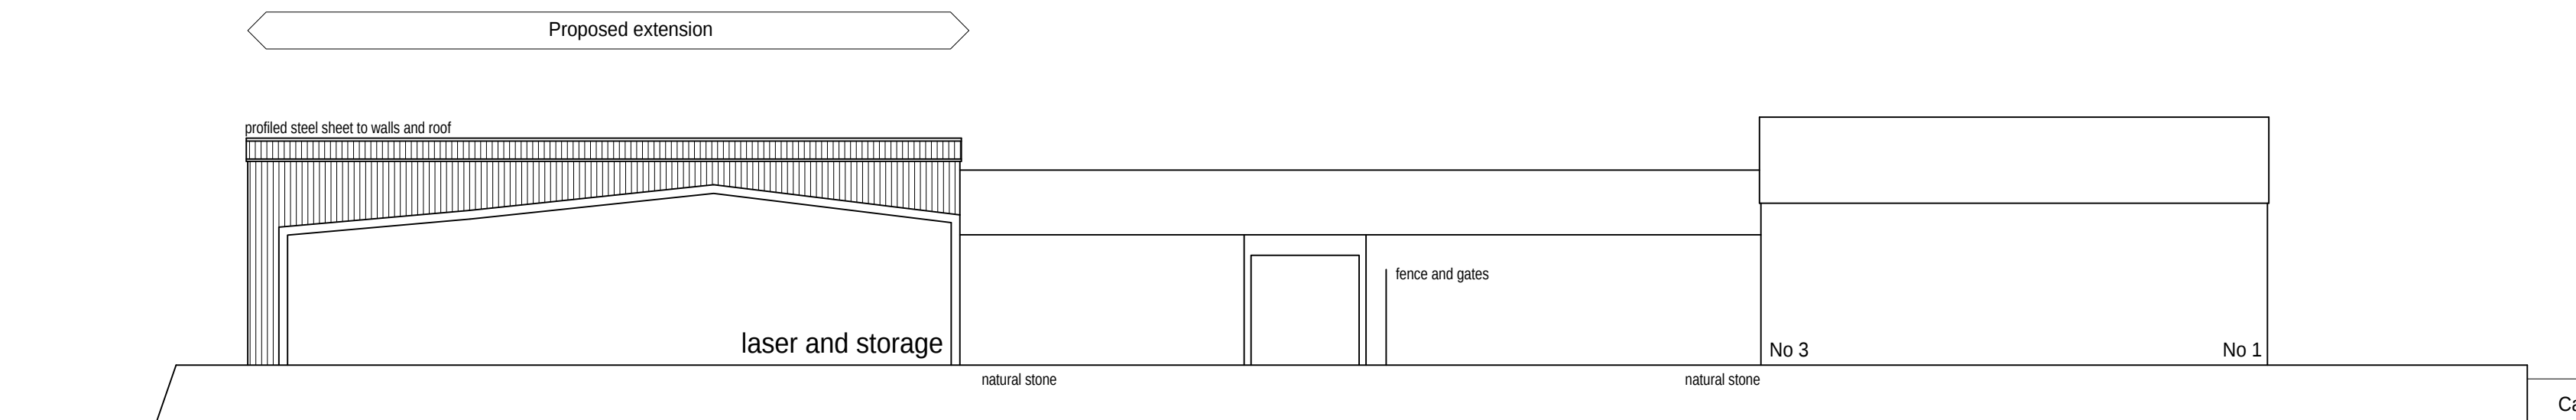


Proposed west facing sectional elevation C (1:200)

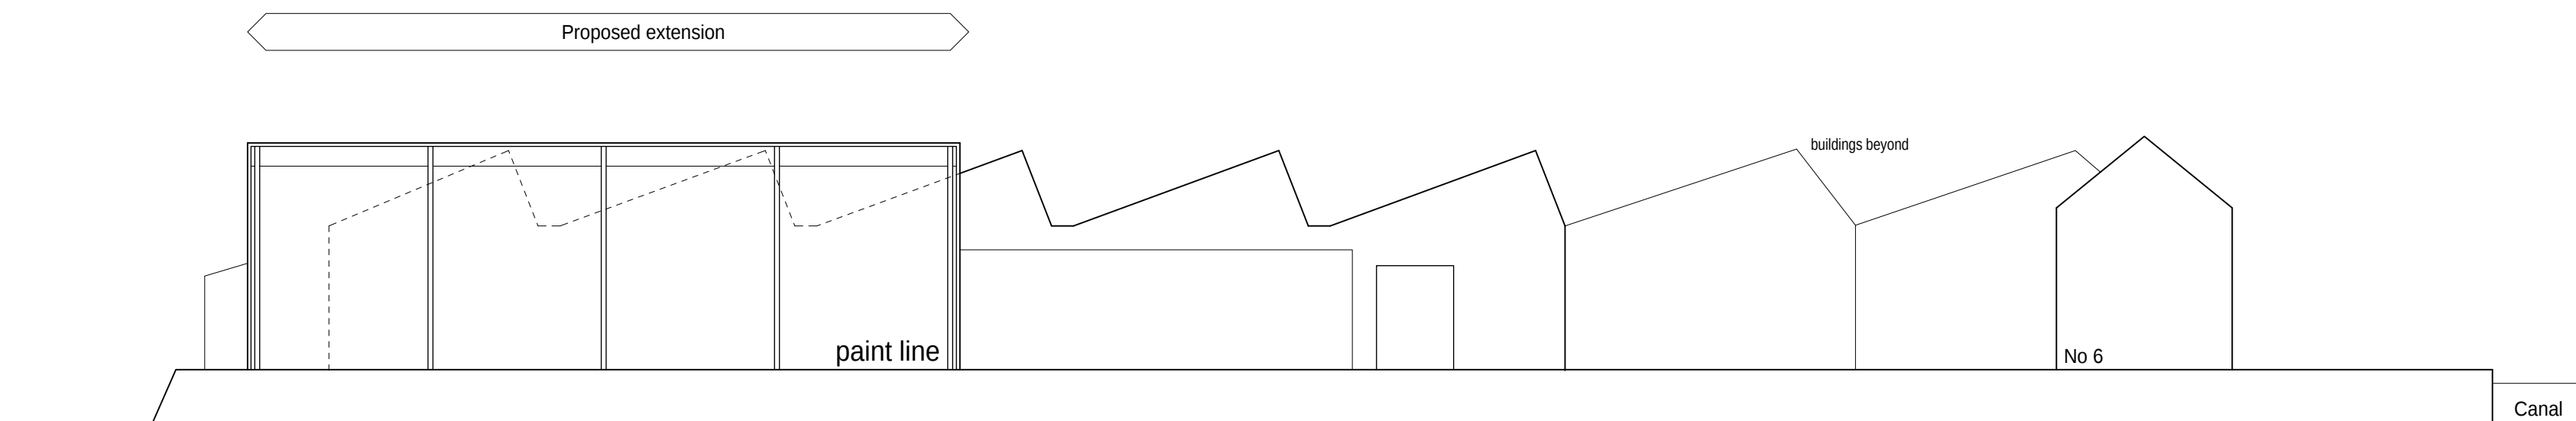


Proposed west facing sectional elevation D (1:200)

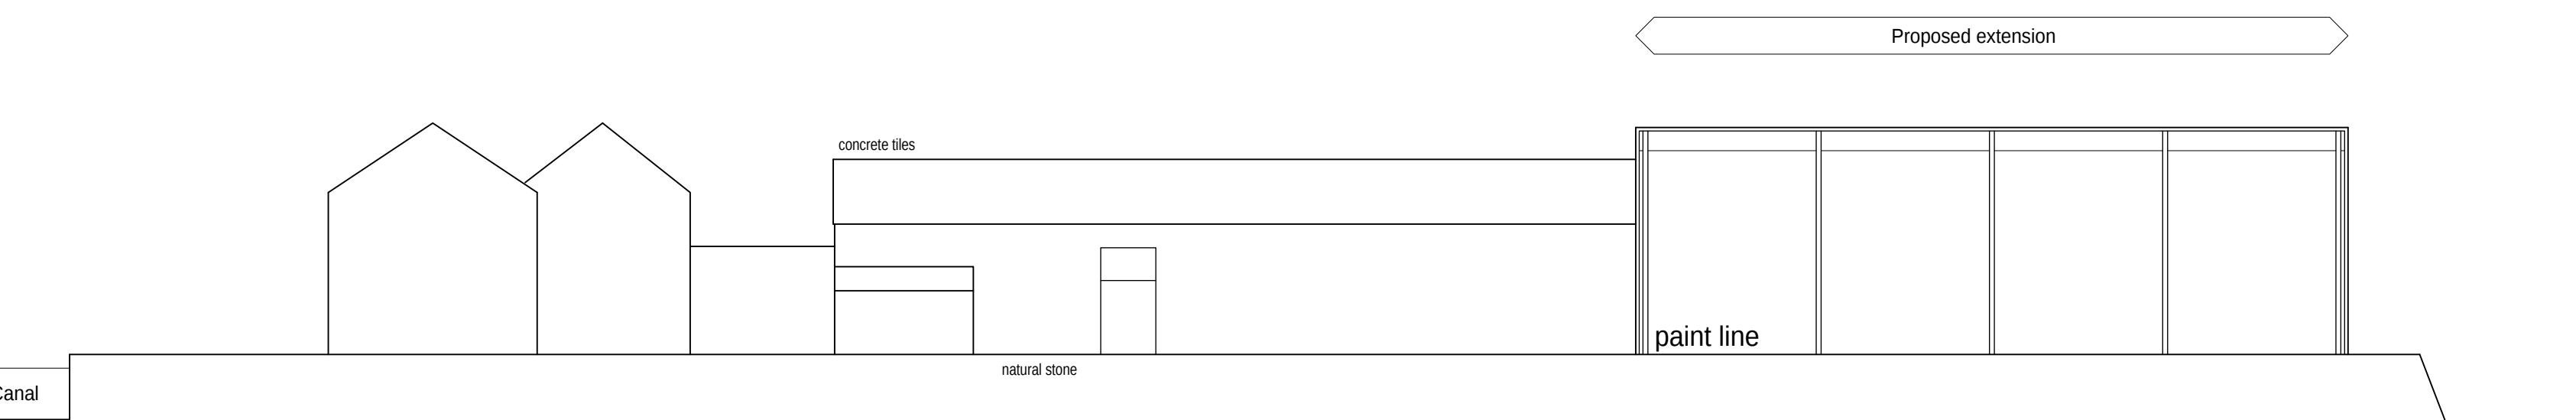


Proposed east facing sectional elevation E (1:200)

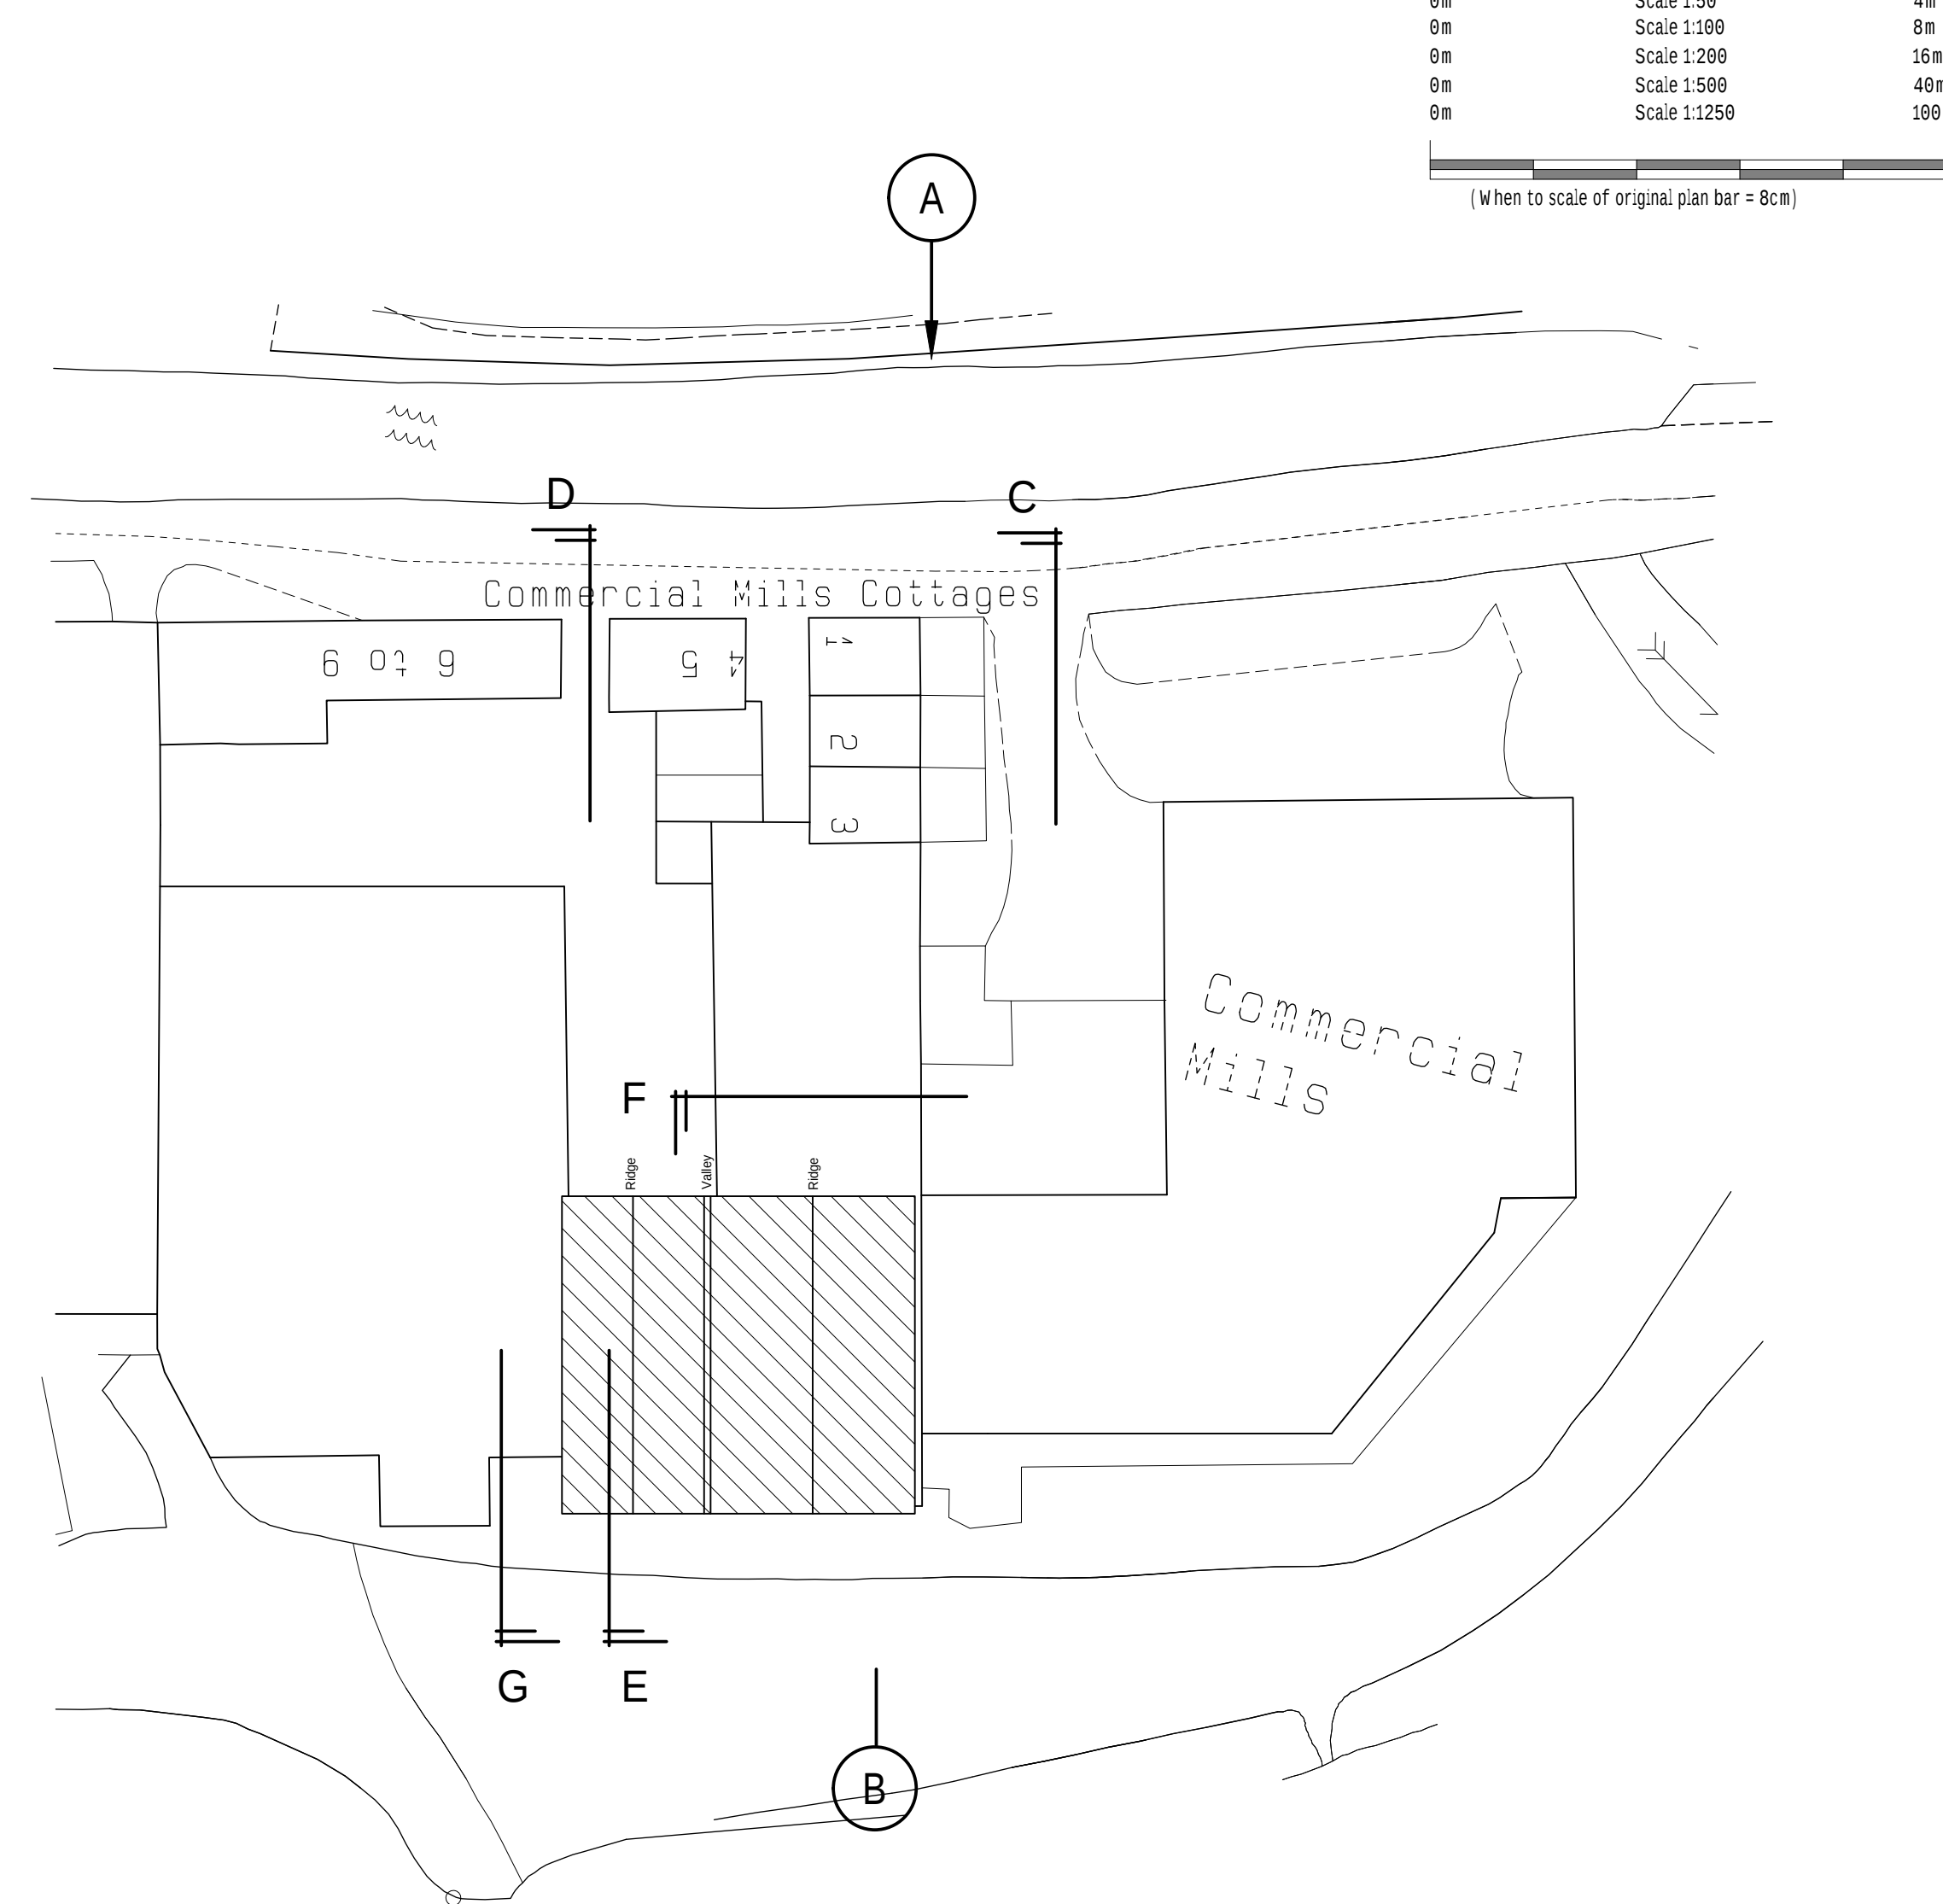

Proposed block/key plan (1:500)

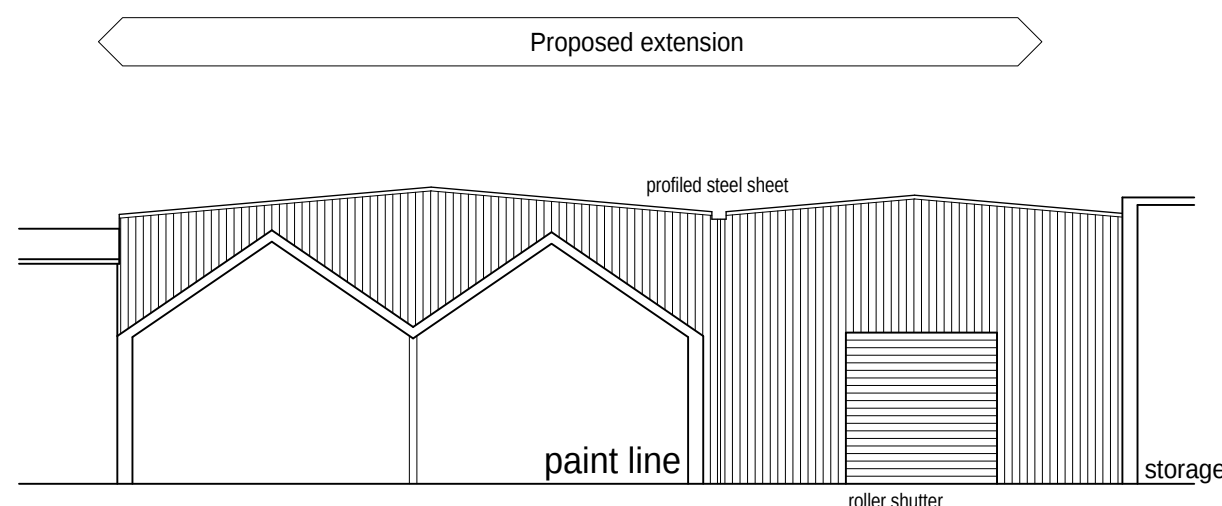

Proposed north facing sectional elevation F (1:200)

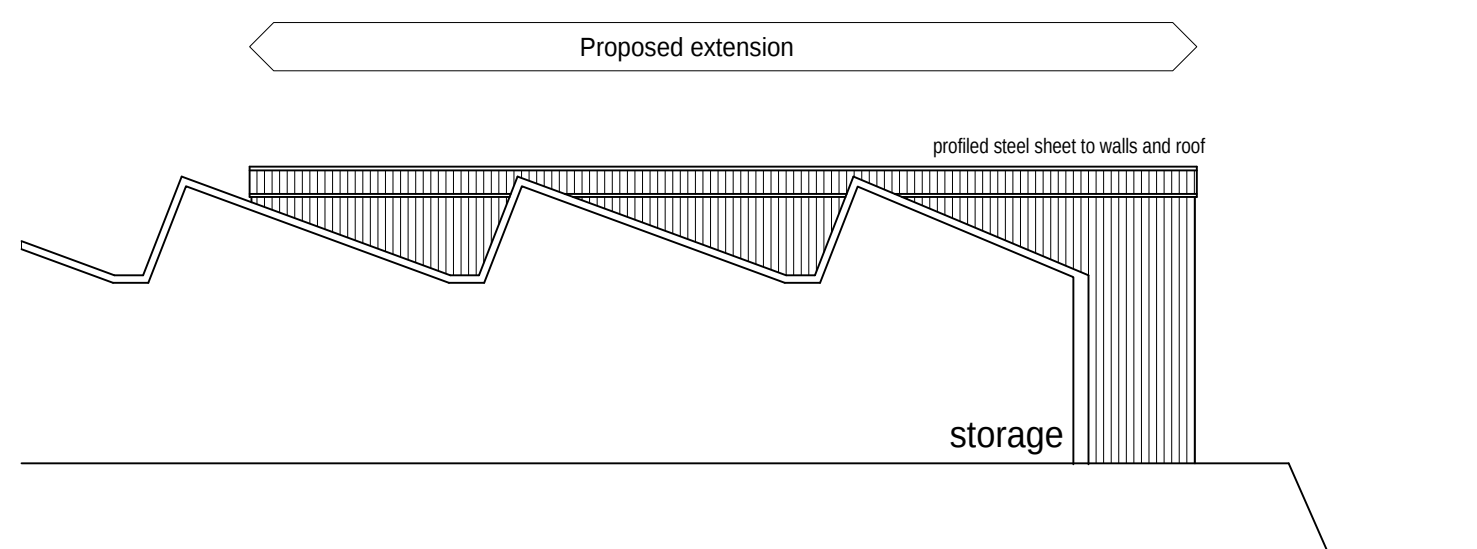

Proposed north facing sectional elevation G (1:200)

0m Scale 1:50 4m
0m Scale 1:100 8m
0m Scale 1:200 16m
0m Scale 1:500 40m
0m Scale 1:1250 100m
(When to scale of original plan bar = 8cm)

Rev A 27/05/2026 Finalised in readiness for planning submission.



Colne Valley Design
8 Meadow Lane
Slaithwaite
Huddersfield HD7 5EX

Tel/Fax: 01484 842097
Mobile: 07867 803312
E-mail: mitchell@cvdesign.freemove.co.uk

Proprietor: S.A. Mitchell (AIOB)

Project
Proposed extension to works.

For
Salamander Fabrications Ltd.

Address
Commercial Mills
Old Bank
Slaithwaite.

Title
Proposed elevations.

Job No.
26 J11.

Drawing number
05 A.

Date
May 2026.