



Notes

Do not scale from drawing, use figured dimensions only.
 All dimensions must be checked and verified on site prior to commencement of work and Architect to be notified of any discrepancies.
 This drawing is intended to permit overall scheme proposals only and cannot be used for construction purposes without further information.


Rev	Description	Drawn	Date

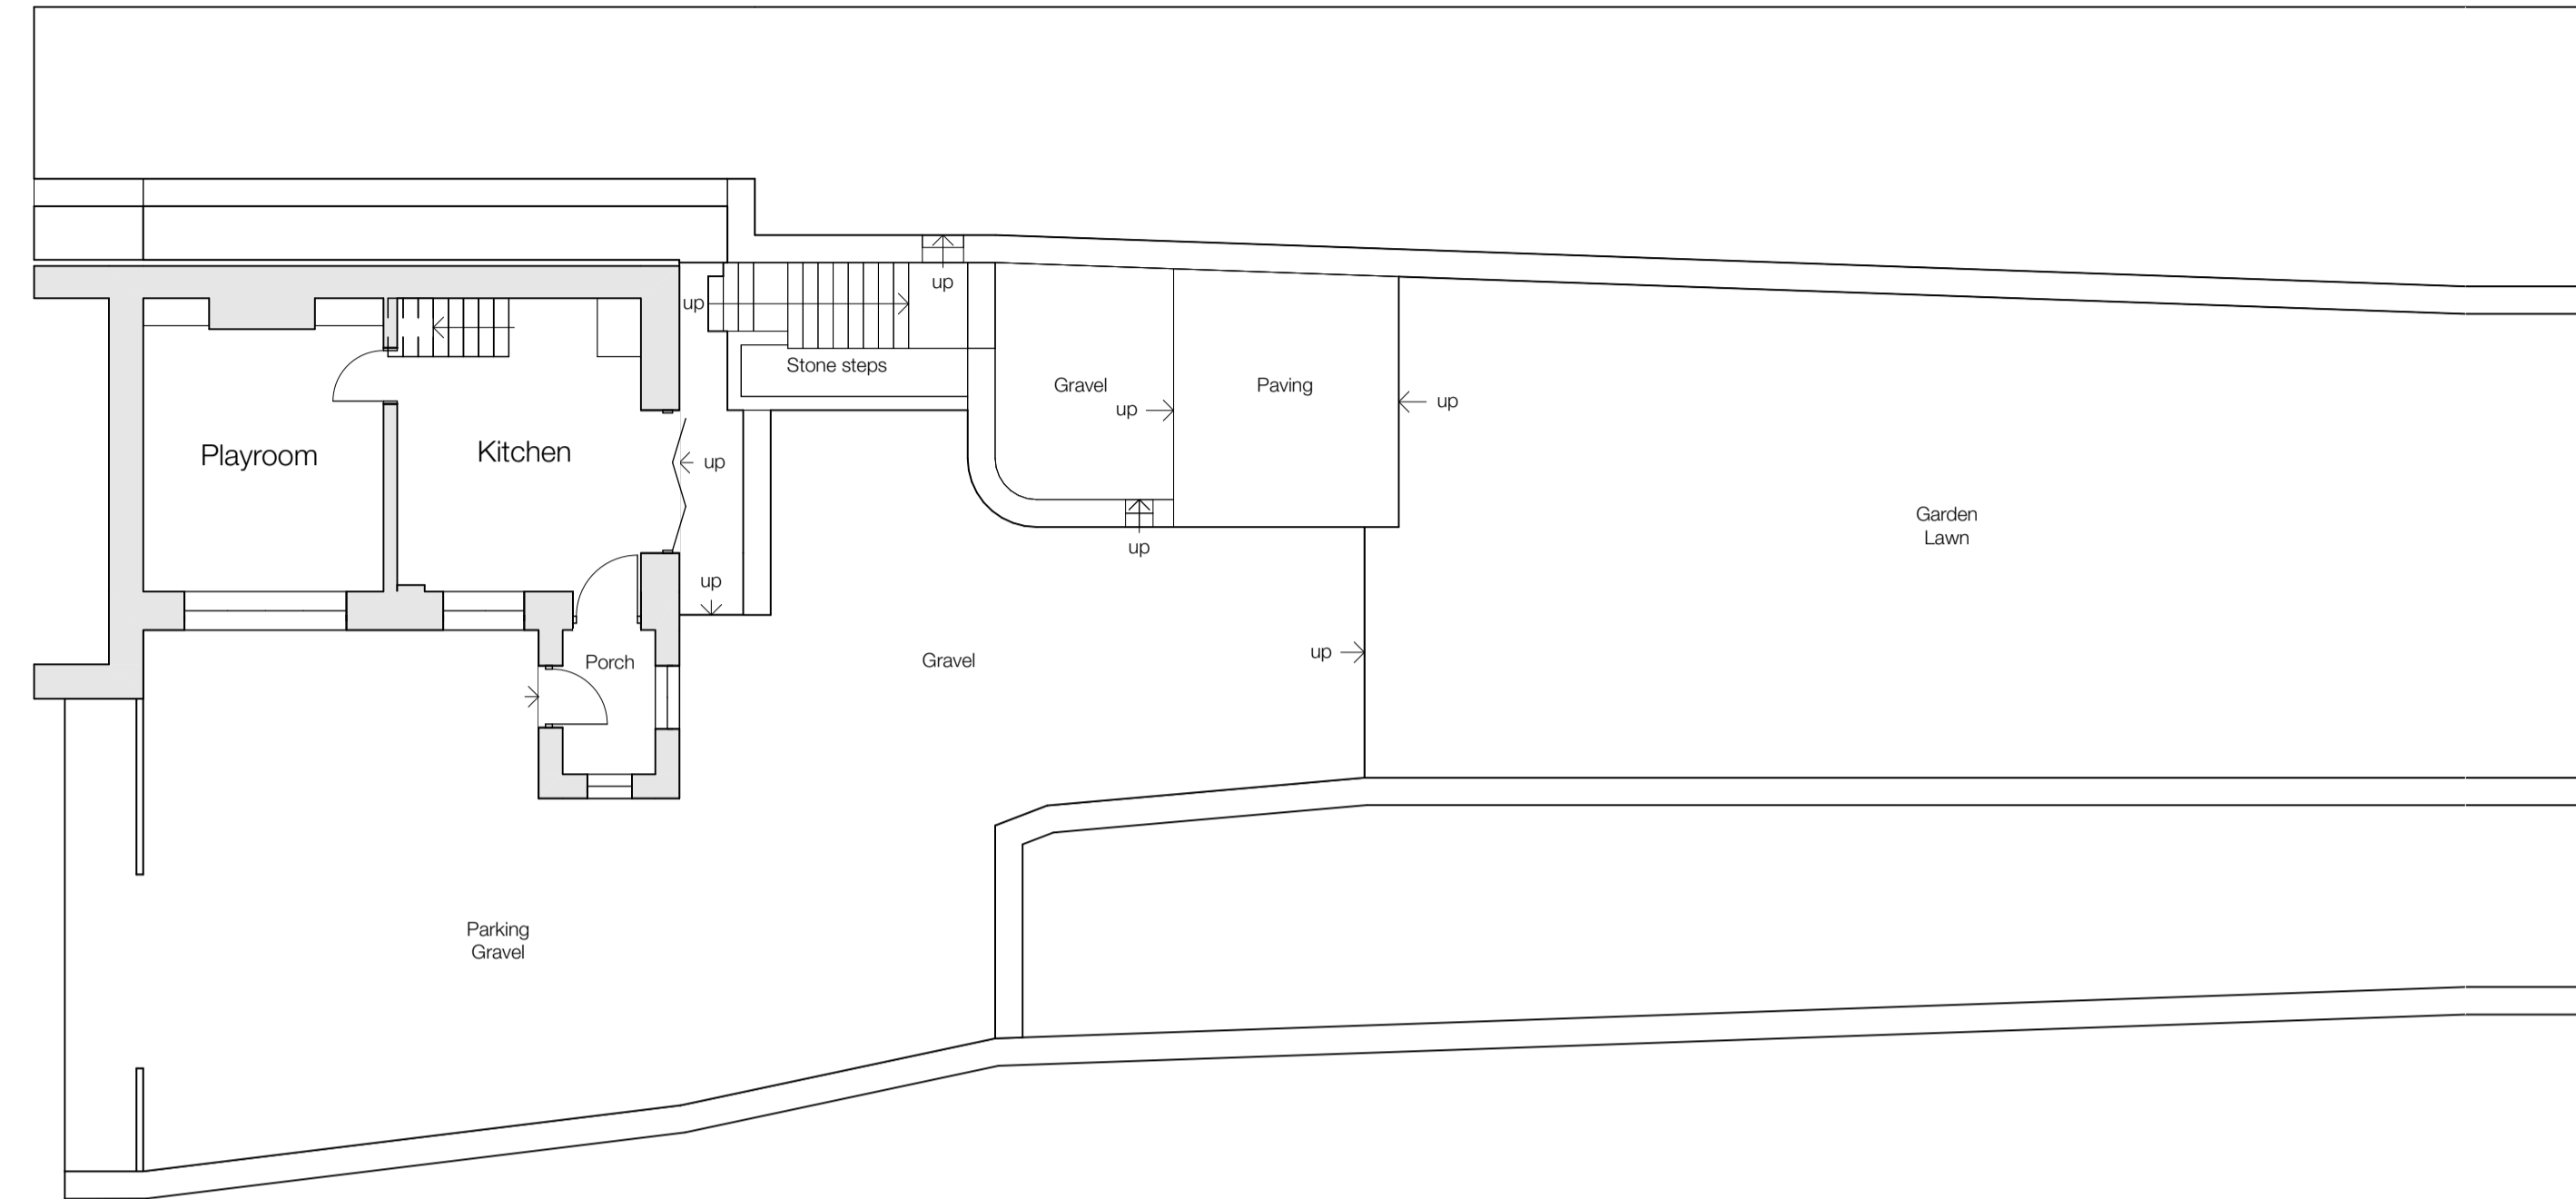

Existing Site Layout - 1:100

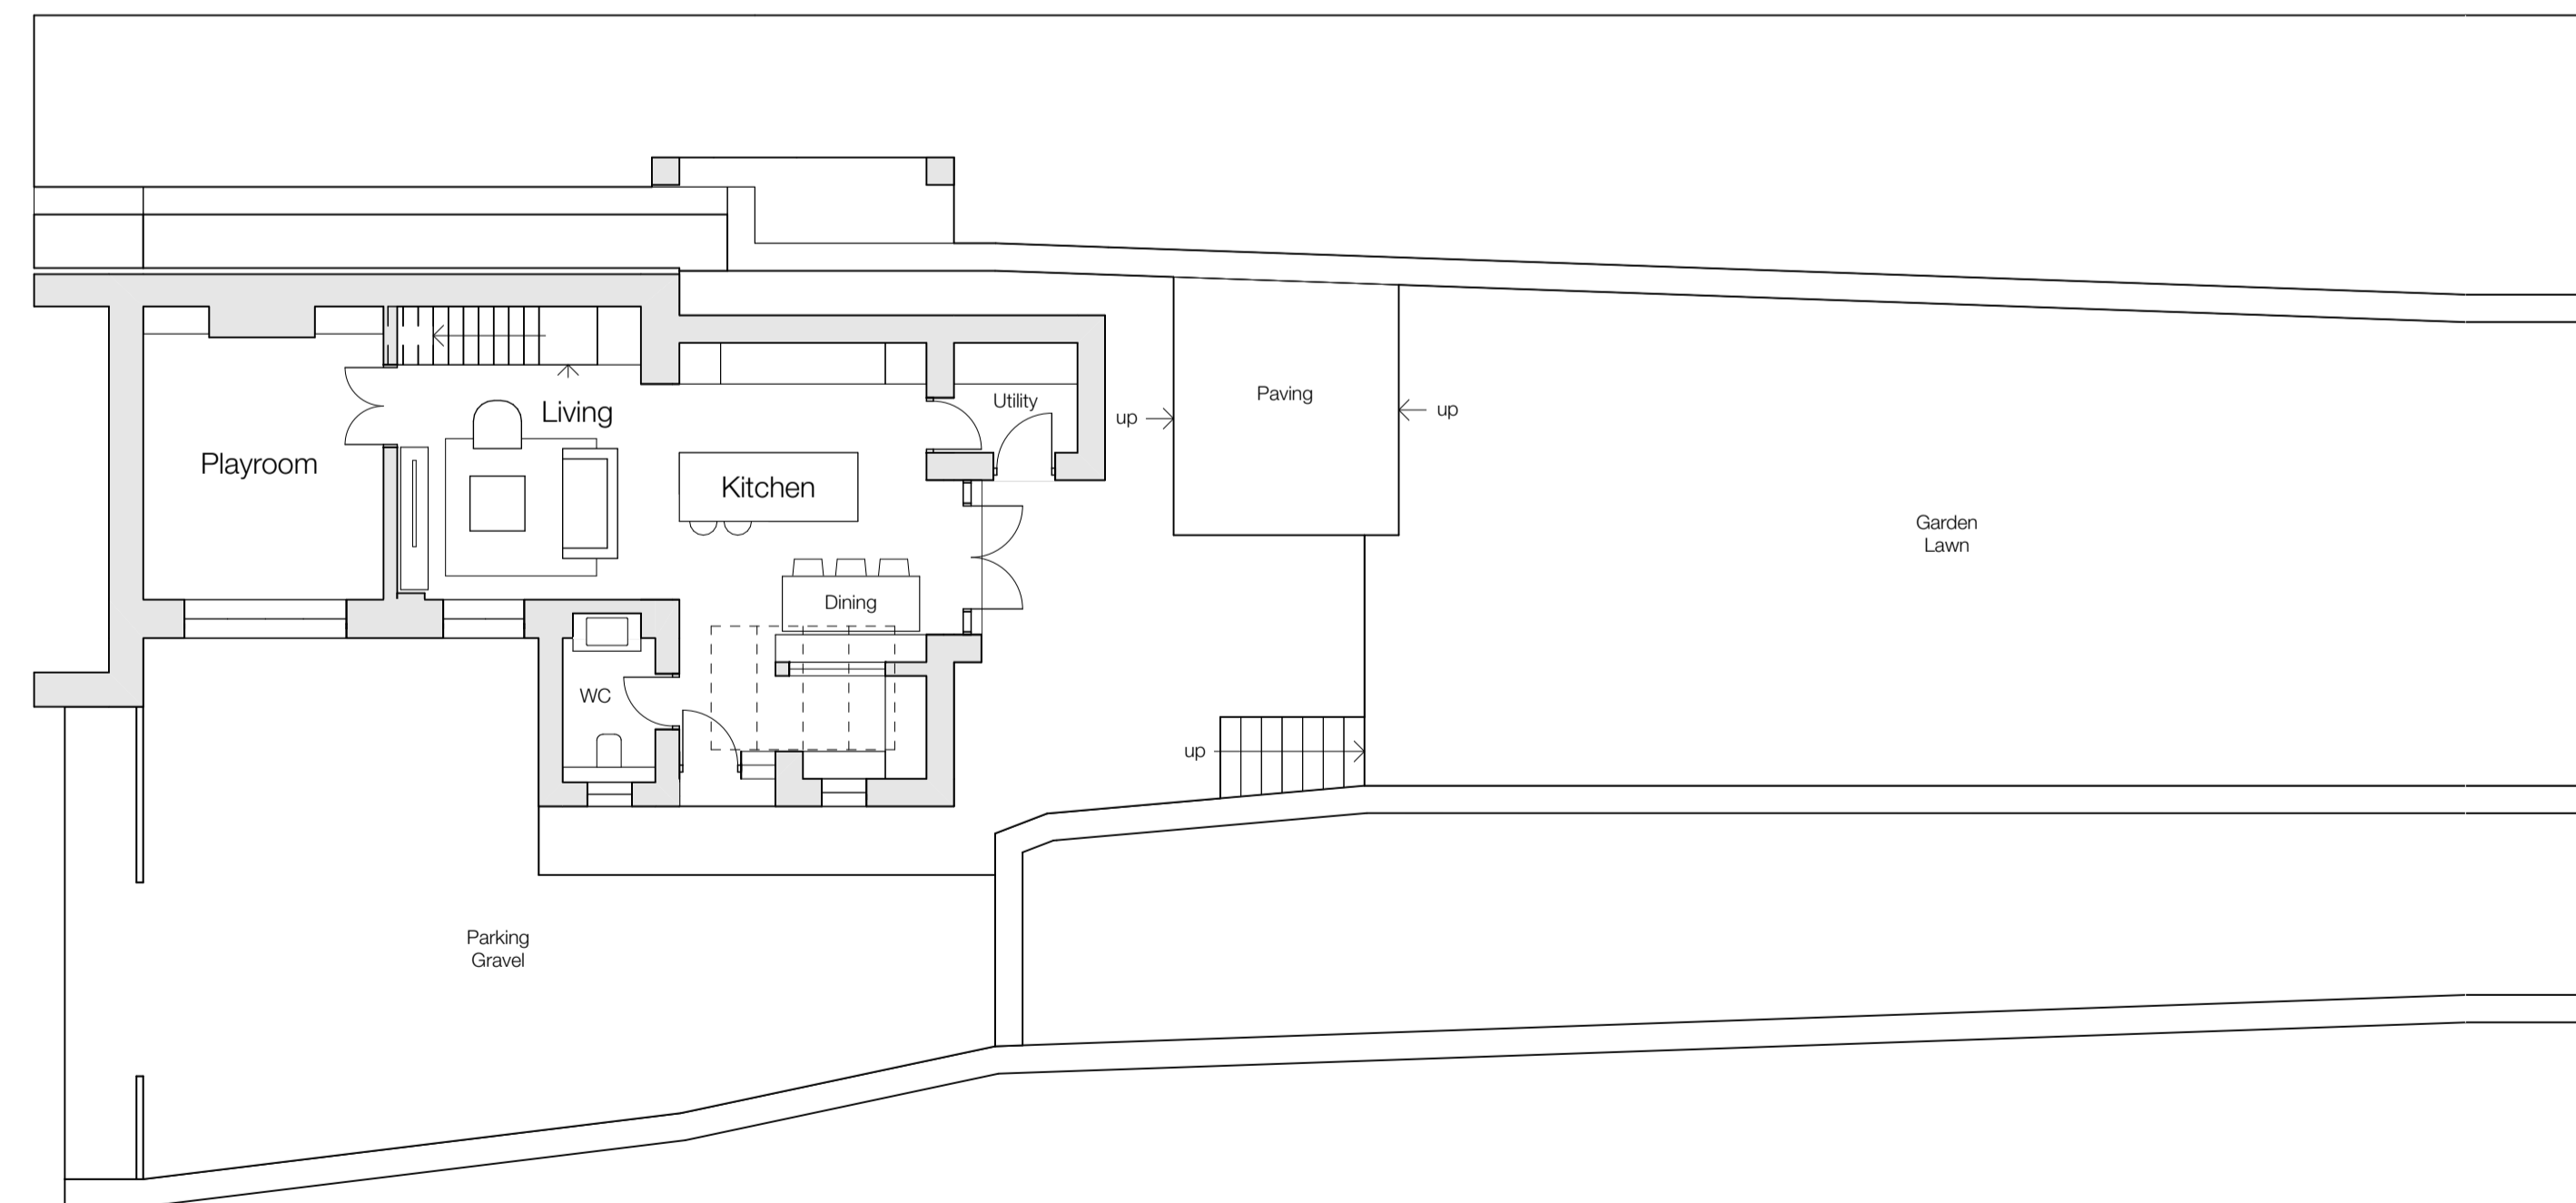

Proposed Site Layout - 1:100

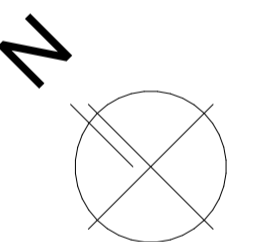

Client
Kristina Carpenter

Site Address
 4, Church Green, Kirkburton,
 HD8 0SH

Project Description
 Extension and Reconfiguration

Status
 Planning

Date
 July 2025

Drawn
 EW

Checked

Drawing
**Existing & Proposed Site
 Layouts**

Scale @ A1
1:100

Drawing No.
3655 (0-) 01

Revision
 -

ONE17
 DESIGN

THE DYEHOUSE, ARMITAGE BRIDGE
 HUDDERSFIELD, WEST YORKS HD4 7PD

T 01484 448000 | SOLUTIONS@ONE17DESIGN.COM

ONE17DESIGN.COM