


THE TOPOGRAPHICAL SURVEY SHOWN ON THIS PLAN IS TAKEN FROM ZS SURVEYS TOPOGRAPHICAL SURVEY REFERENCED 2106 SHEET 1 of 2 & 2 of 2 DATED 10 FEBRUARY 2021
ALL LEVELS RELATED OSTN15 GRID PROJECTION.

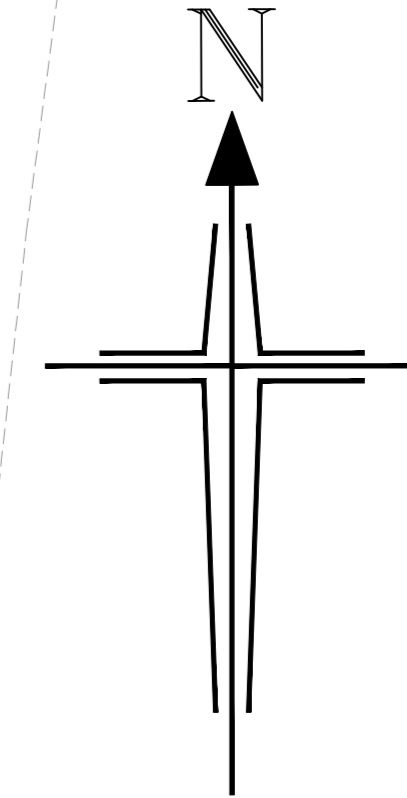

Bryan G Hall Ltd. Registered in England & Wales Co No. 4104892
This drawing is copyright and shall not be reproduced nor used for any other purpose without the written permission of the Bryan G Hall Ltd. This drawing must be read in conjunction with all other related drawings and documentation.
It is the contractor's responsibility to ensure full compliance with the Building Regulations. Do not scale from this drawing, use figured dimensions only. It is the contractor's responsibility to check and verify all dimensions on site. Any discrepancies to be reported immediately to the CONSULTANT.
Materials not in conformity with relevant British or European Standards/Codes of practice or materials known to be deleterious to health & safety must not be used or specified on this project.
Bryan G Hall Limited has not checked or verified, and shall therefore not be liable for any inaccuracies which may be attributable to any base plan(s) reports, data or information provided by the client or purchased by the consultant on the client's behalf, that may have been utilised within this drawing.
Bryan G Hall Limited shall not be liable for the use of this or any associated document, for any purpose, by any person other than that for which they were provided.
It remains the client's and/or its appointed contractor's responsibility to check for any discrepancies. Any anomalies discovered must be reported immediately to Bryan G Hall Limited for verification.
The locations of utilities apparatus, if shown, have been reproduced from plans supplied by Bryan G Hall Limited. Although care has been taken when digitising this information, these locations are approximate only. No guarantee can be given by Bryan G Hall Limited for their accuracy. It is the client's or its appointed agent/contractor's responsibility to verify the exact locations on site by appropriate means prior to mechanical excavation.
Ordnance Survey, (c) Crown Copyright 2025. All rights reserved. License number 100022423.



Rev	Date	Amendment	DRN	CHK	APR

BRYAN G HALL
CONSULTING CIVIL & TRANSPORTATION PLANNING ENGINEERS
LEEDS T 0113 246 1355 LONDON T 0203 5522336
Soho E15 | Josephs Walk W www.bryanghall.co.uk
Honeywell Walk | LEEDS | LS3 1AB T transportleeds@bryanghall.co.uk

Client: Chartford Homes

Status:

Scale: 1:250
Size: A2 - 1189 x 841 Drawn: IE Chkd: NB Apprd: JP

Project: Residential Development
Northorpe Lane, Mirfield

Title: Topographical Survey

Drawing No: 25/276/100/003 Revision:
Job No: 25-376 Date: 13.01.26

smas WORKSAFE X.com/Bryanghall1 Bryan G Hall Ltd.
Copyright Reserved Bryan G Hall Ltd.