


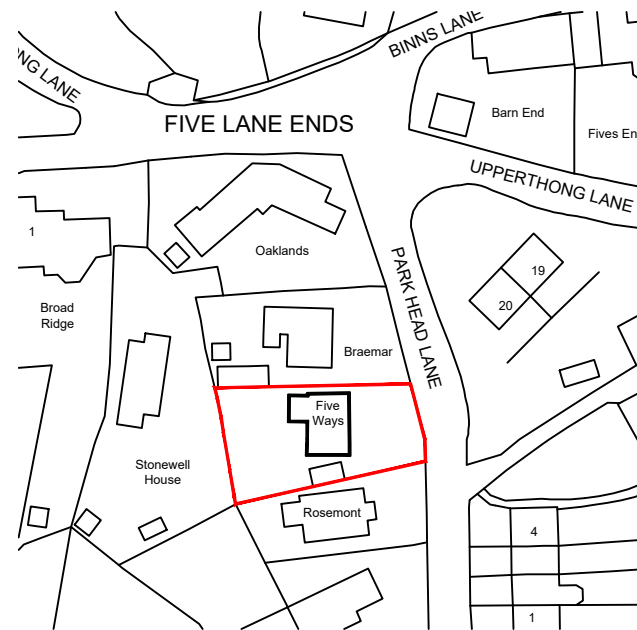

Key

 Site Boundary

AREA: 522.9 m²



Site Location Plan

Scale: 1:1250

Scale Bar 1:1250



This drawing is the property of WhiteleyEaves Ltd, and the copyright is reserved. Therefore this drawing is not to be copied or disclosed by any unauthorised persons without the prior consent of WhiteleyEaves Ltd

WHITELEYEAVES 
PROPERTY & CONSTRUCTION CONSULTANTS

Hollinwood Business Centre, Albert Street, Oldham, OL8 3QL
T 0161 393 8417
E info@whiteleyeaves.co.uk
W www.whiteleyeaves.co.uk

CLIENT	SARA SMITH		
JOB NUMBER	1007	DATE	20.05.2026
DRAWING NAME	SITE LOCATION PLAN		
SCALE DRAWN:	AS SHOWN	PAGE SIZE	A4
REVISION	-	DRAWING NUMBER	01
ADDRESS	FIVEWAYS PARK HEAD LANE HOLMFIRTH HD9 2LD		
NOTES		
DRAWN BY:	SKS	CHECKED BY: