



LOCATION PLAN
1:1250

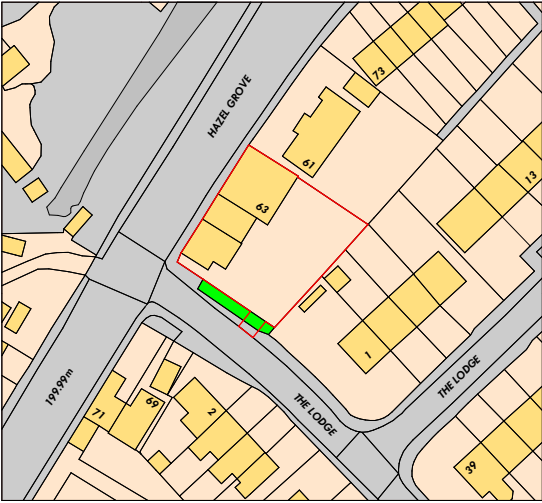

Ordnance Survey, (c) Crown Copyright 2026. All rights reserved. License number 100022432

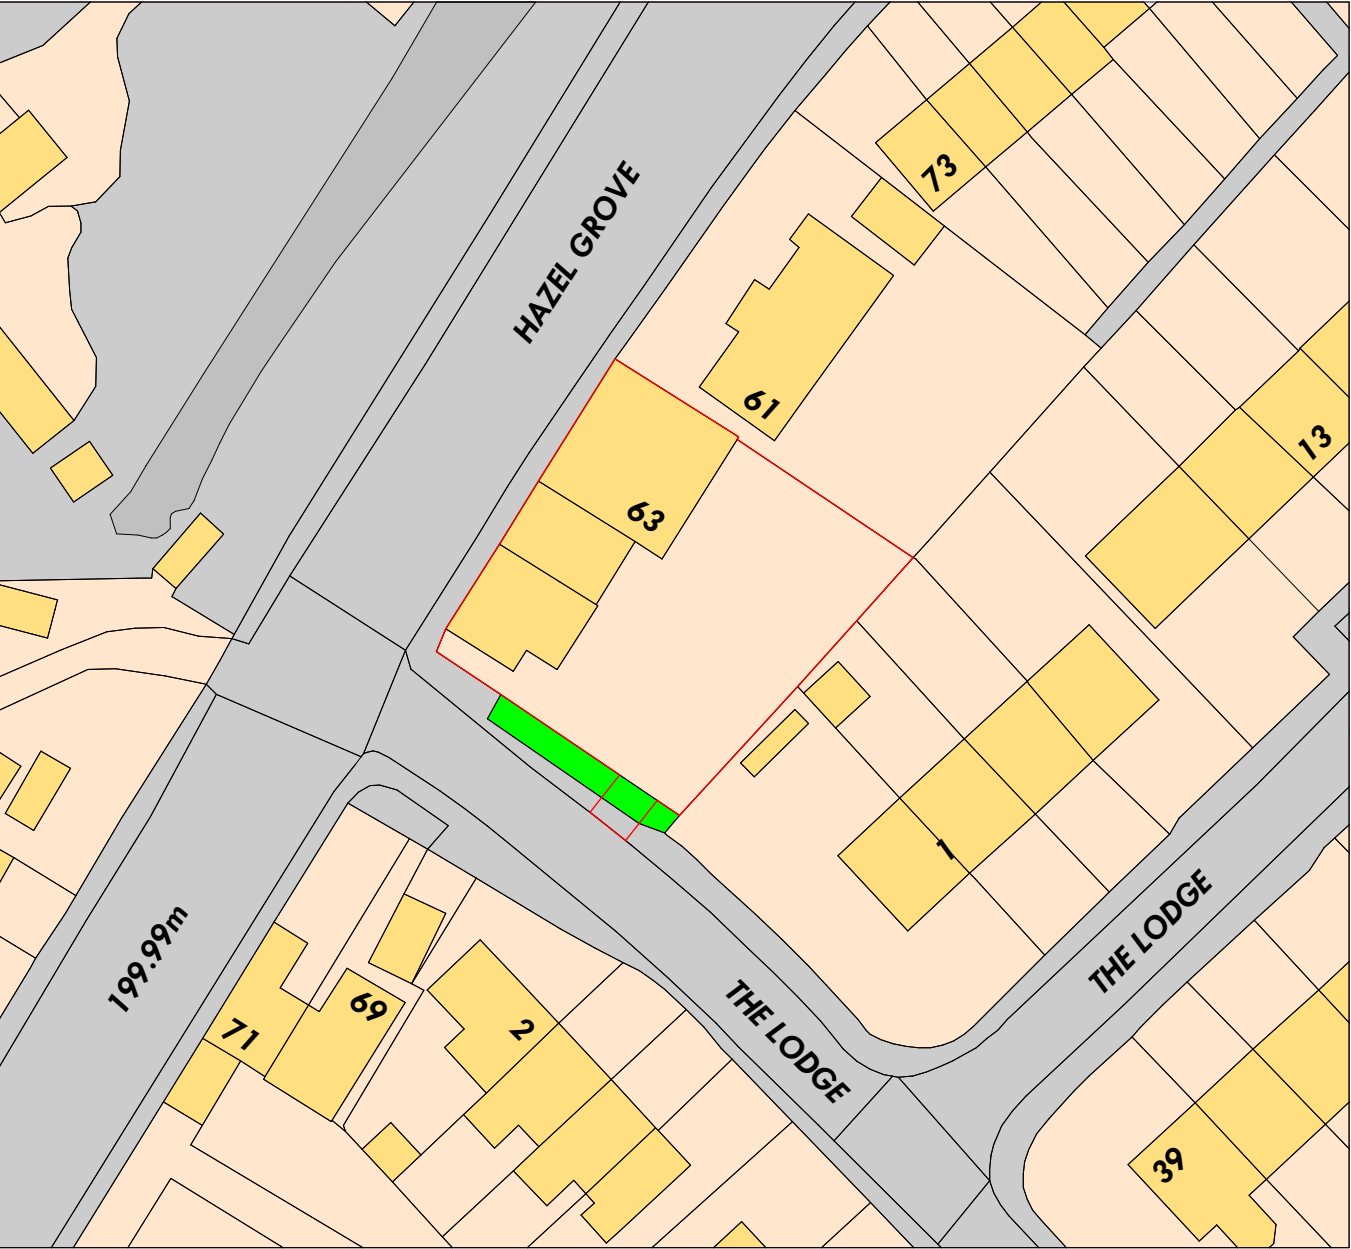

Block Plan
1:500



NOTES

- It is the Contractor's responsibility to check all governing dimensions and verify all dimensions on site before commencing any work or making any shop drawings.
- This drawing is to be read in conjunction with schedules of work, specifications, bills of quantities and other relevant information. Any discrepancies are to be reported to Milaro Estates Limited.
- Work and materials are to be in accordance with the Building Regulations and to comply with relevant British Standards.
- This drawing is copyright of Milaro Estates Limited and should not be reproduced in whole or part without their written permission.



Revision Schedule

Rev	Date	Description	By
A	260526	PLANNING APP	MC

Project

63 The Lodge
Linthwaite
Huddersfield
HD7 5TG

Project Status

Planning

Drawing Title

Location and Block Plan

A3	Date 260306	Scale As indicated
	Drawn by MBC	Checked by #

Drawing No.	Revision
260307-P-A100	A