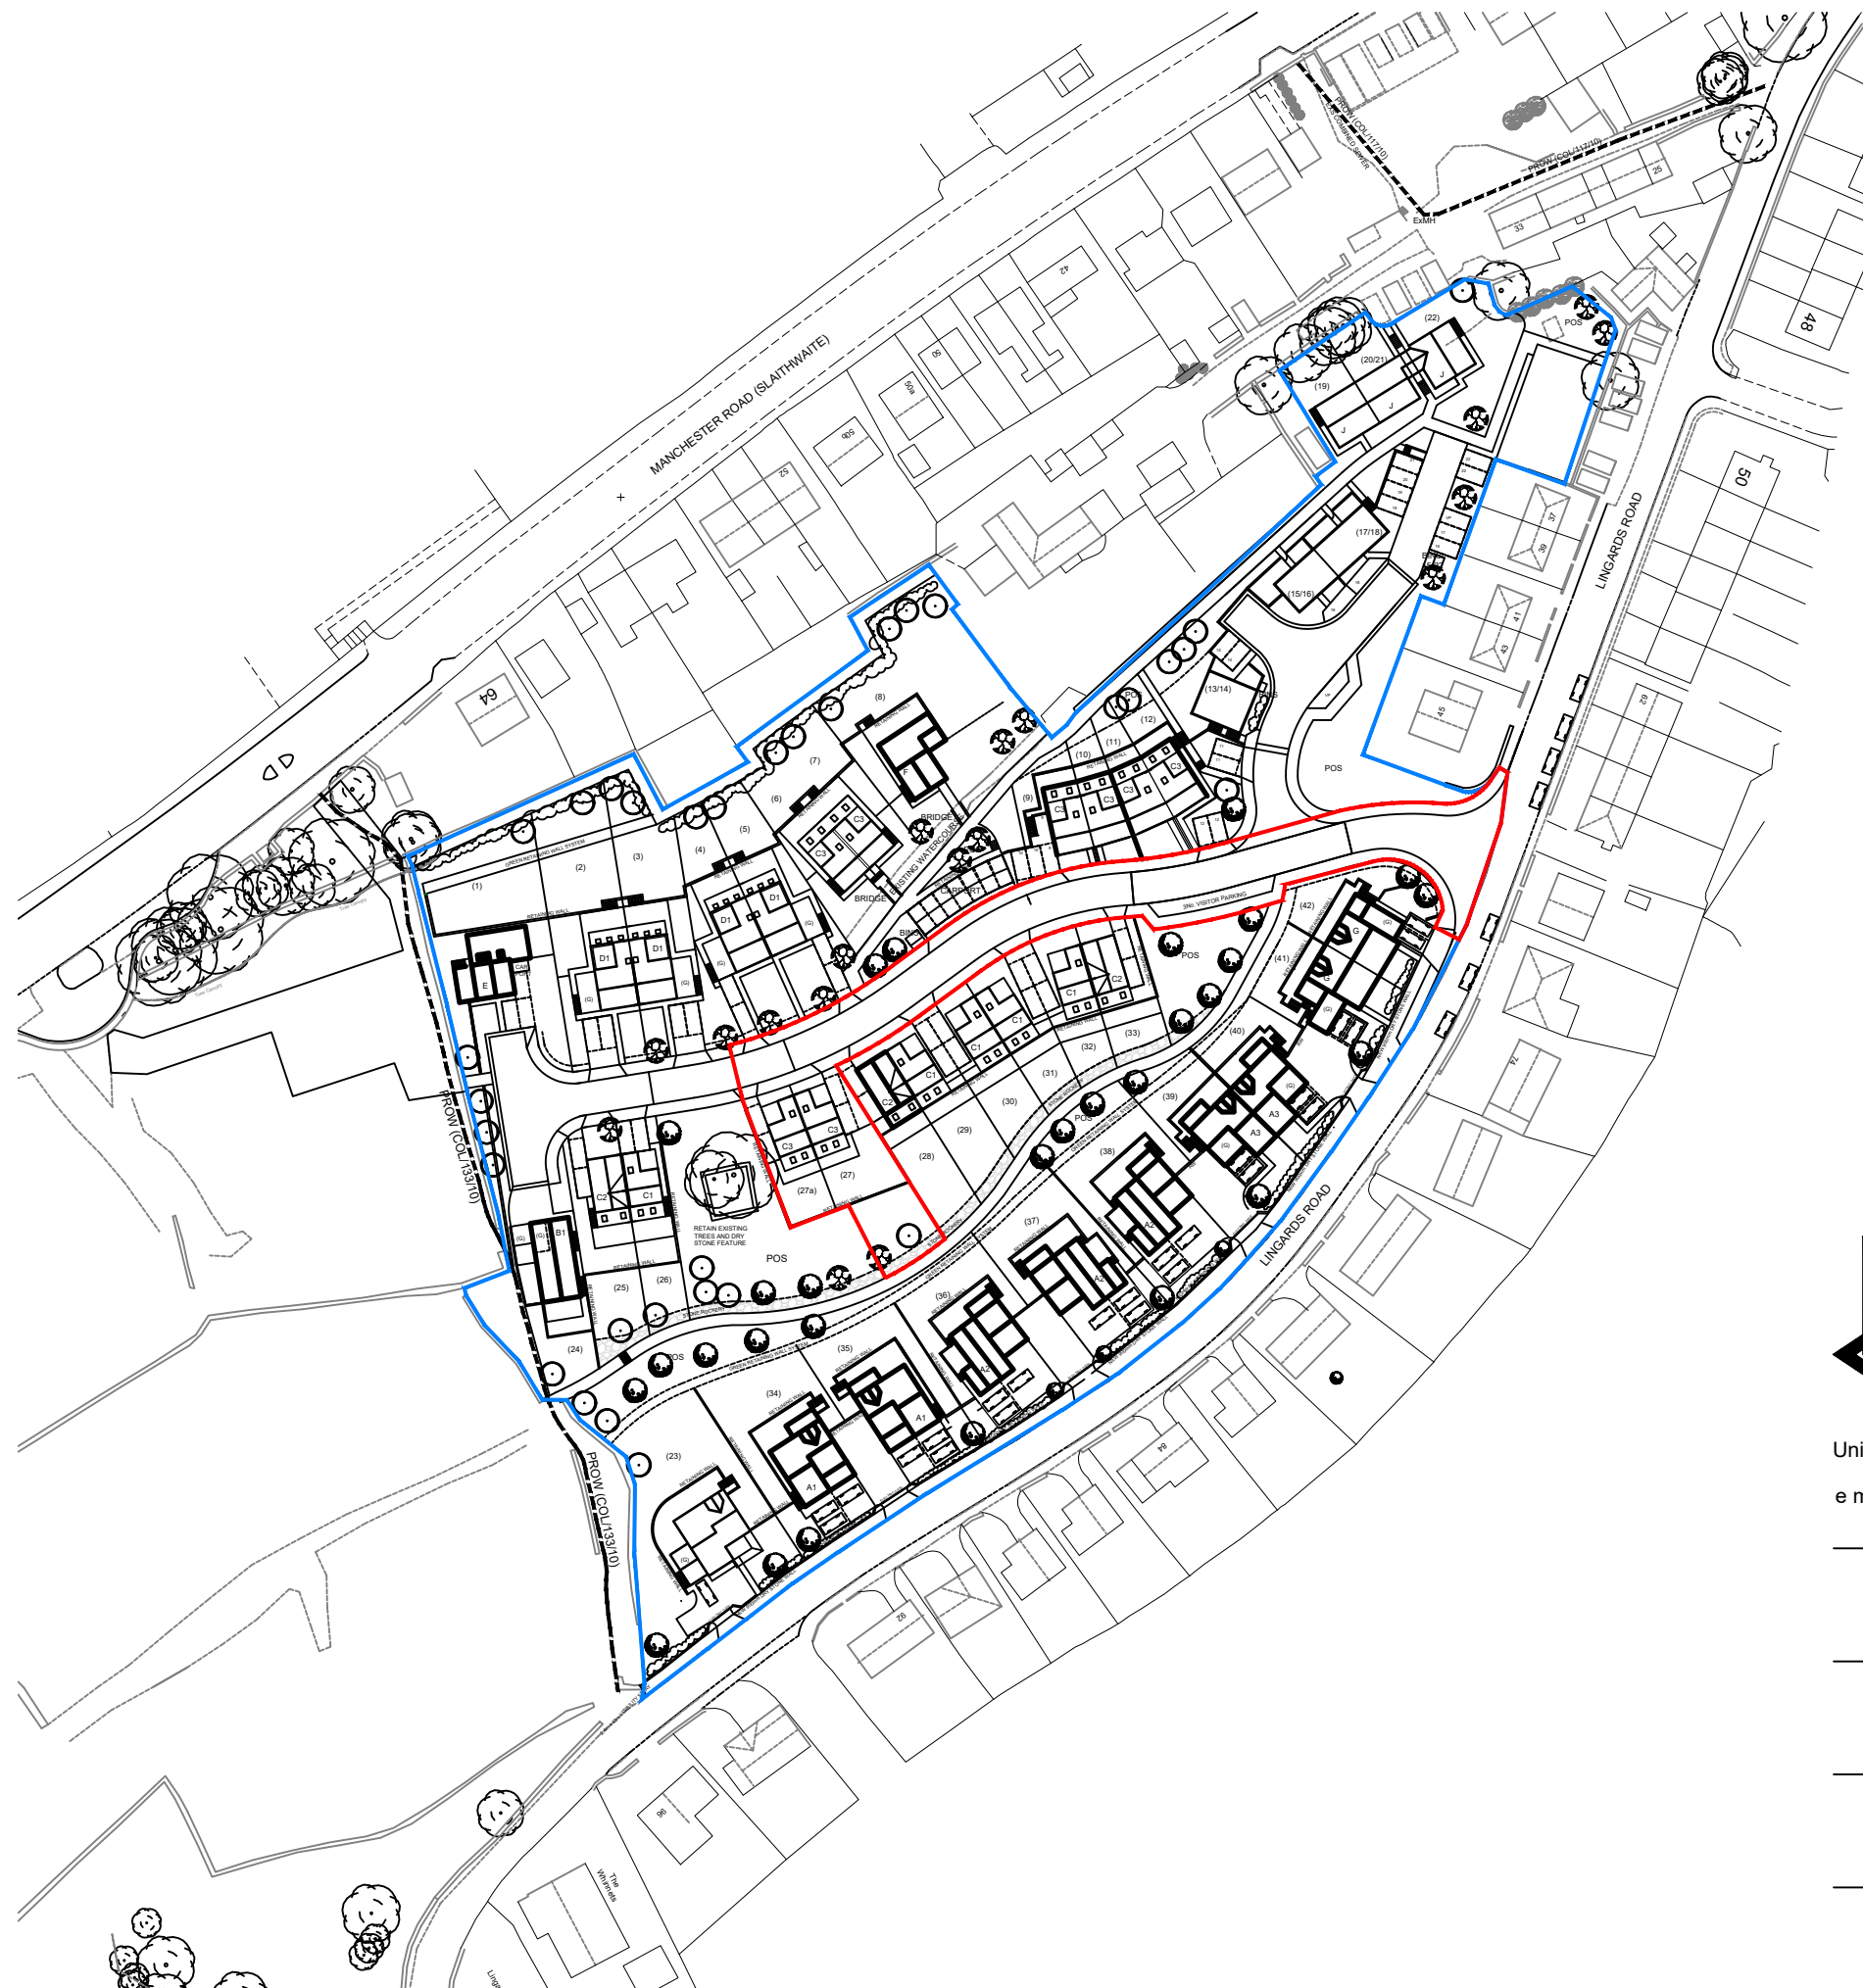


Haigh Huddleston & Associates

Civil Structural Engineering Consultants

Unit 4 Midgley Business Park, Bar Lane, Midgley, Wakefield WF4 4JJ

t 01924 574074

e martin@haighhuddleston.co.uk

Client

SB HOMES

Project

LINGARD ROAD, SLAITHWAITE

Detail

LOCATION PLAN

Dwn
HH

Chkd

Date
May-26

Scale
1:1250@A3

Dwg No.
E19/7567/400