





Front/north west facing elevation (1:100)

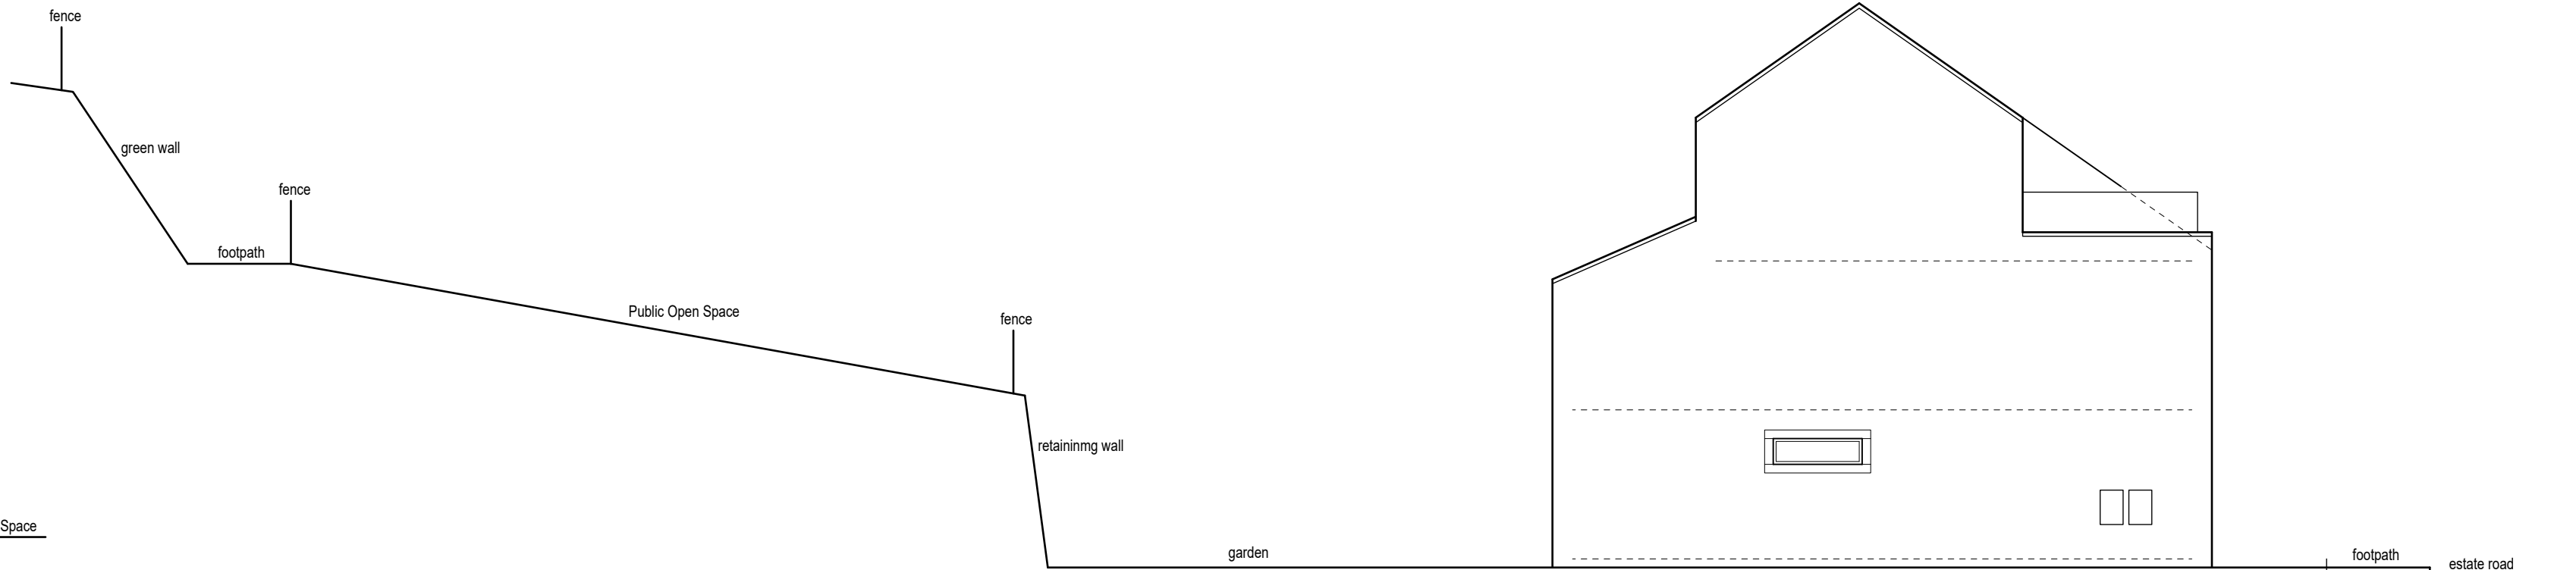


Side/north east facing elevation (1:100)

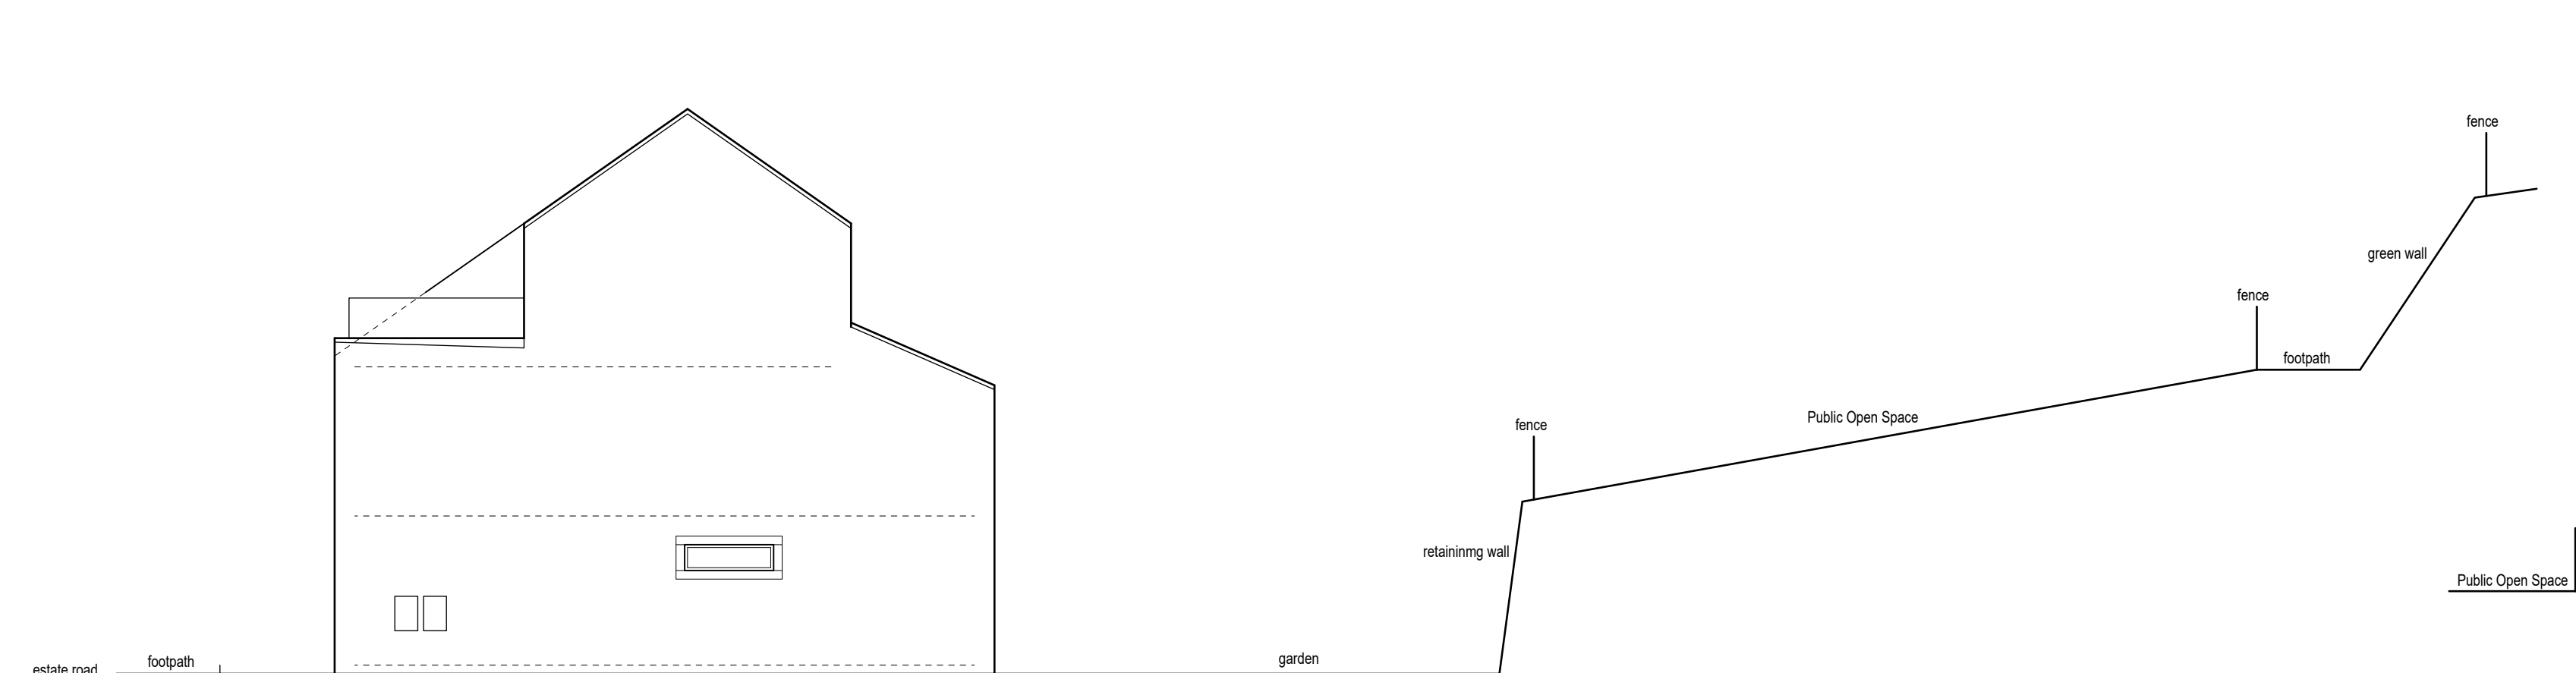


Side/south west facing elevation (1:100)




Rear/south east facing elevation (1:100)

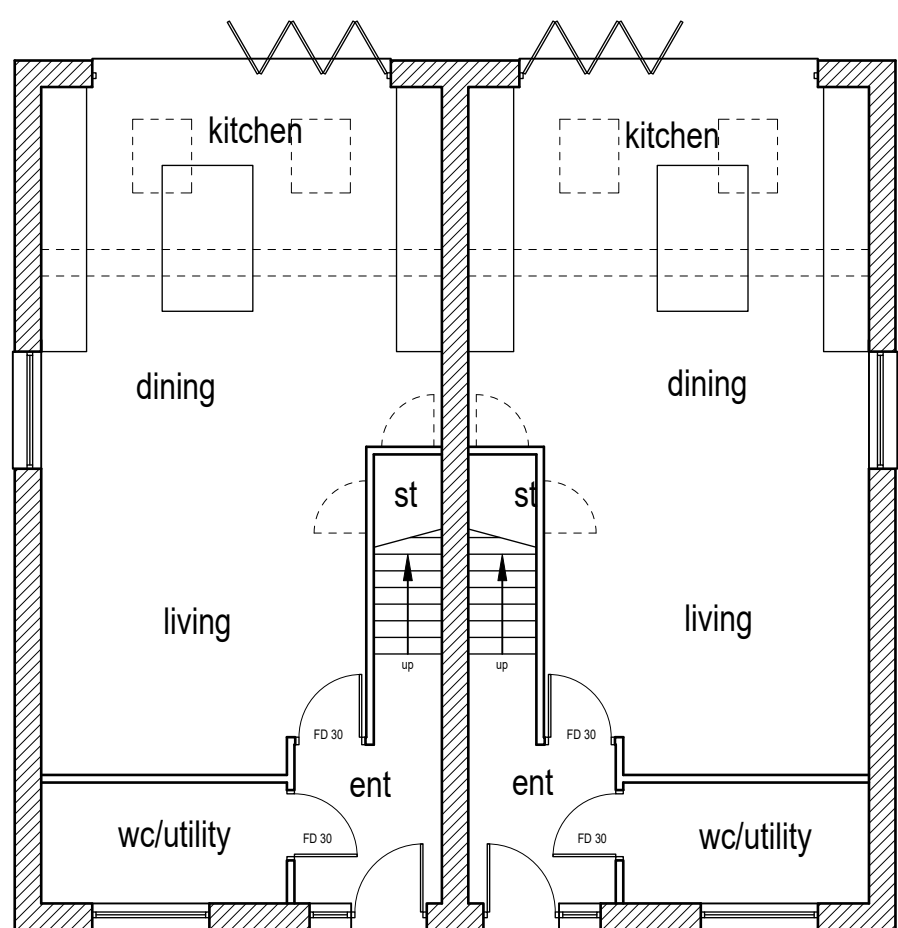

Ground floor layout (1:100).

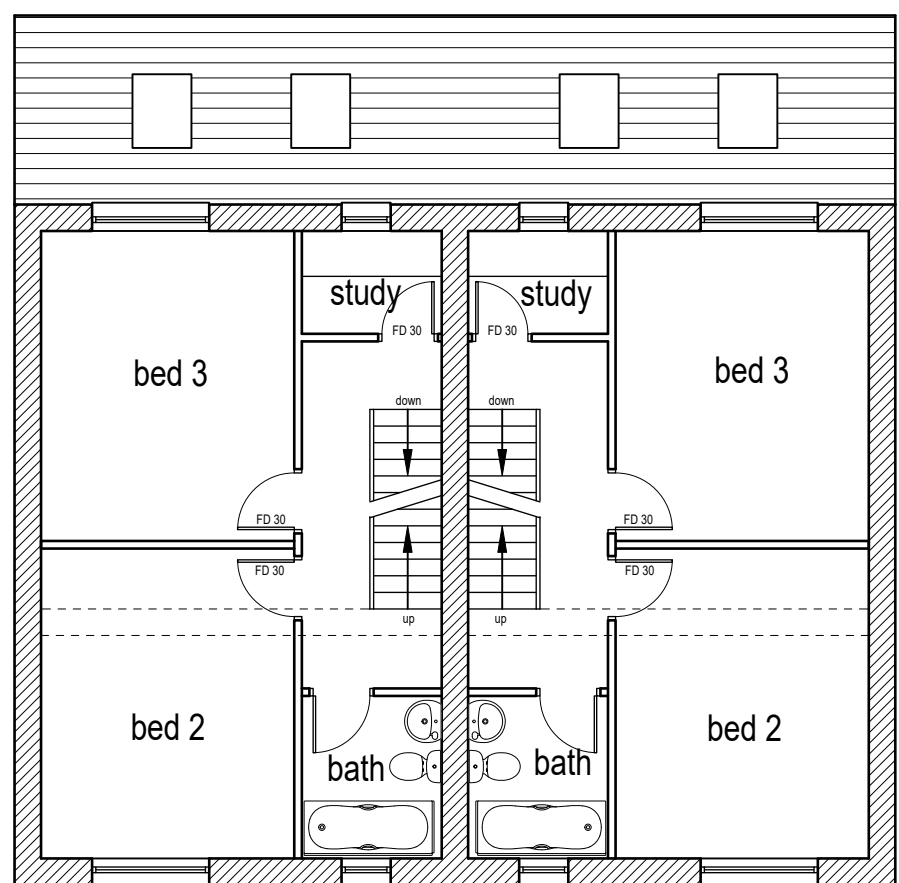

First floor layout (1:100).

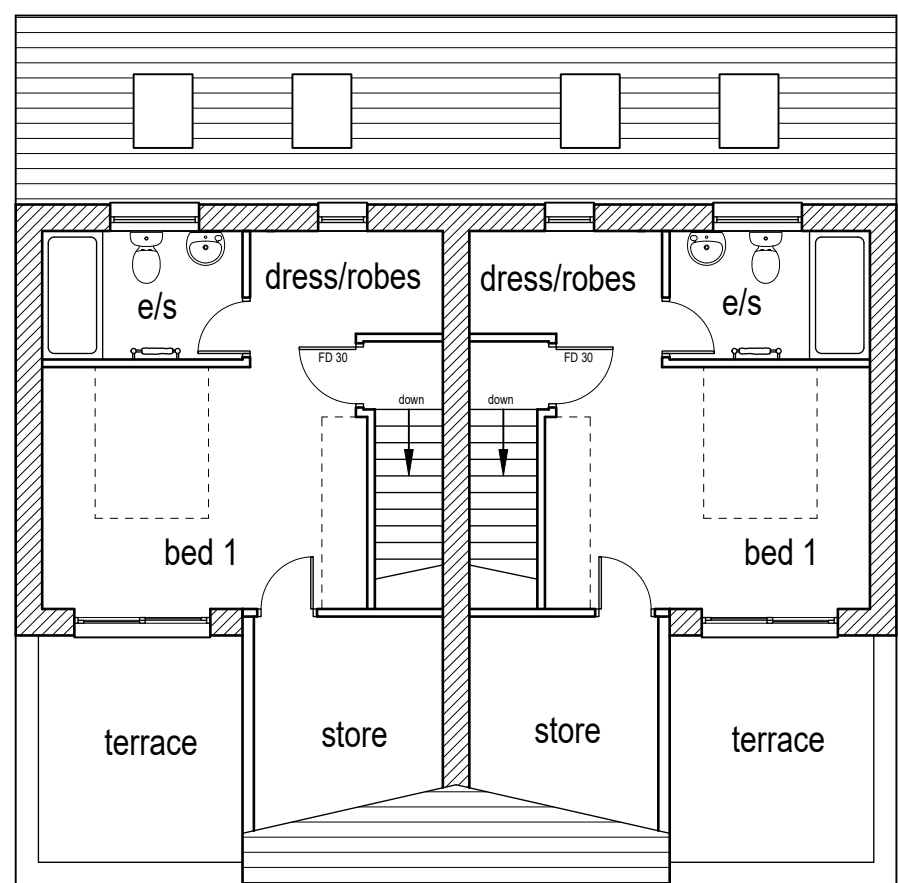

Second floor layout (1:100).

Rev B 21/05/2026 Elevations added.  
Rev A 06/05/2026 GF layout amended.

Layouts for proposed pair of dwellings  
to replace plot 27.

Lingards Road.

May 2026.