
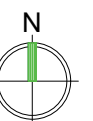


Bankfield Drive, Holmebridge

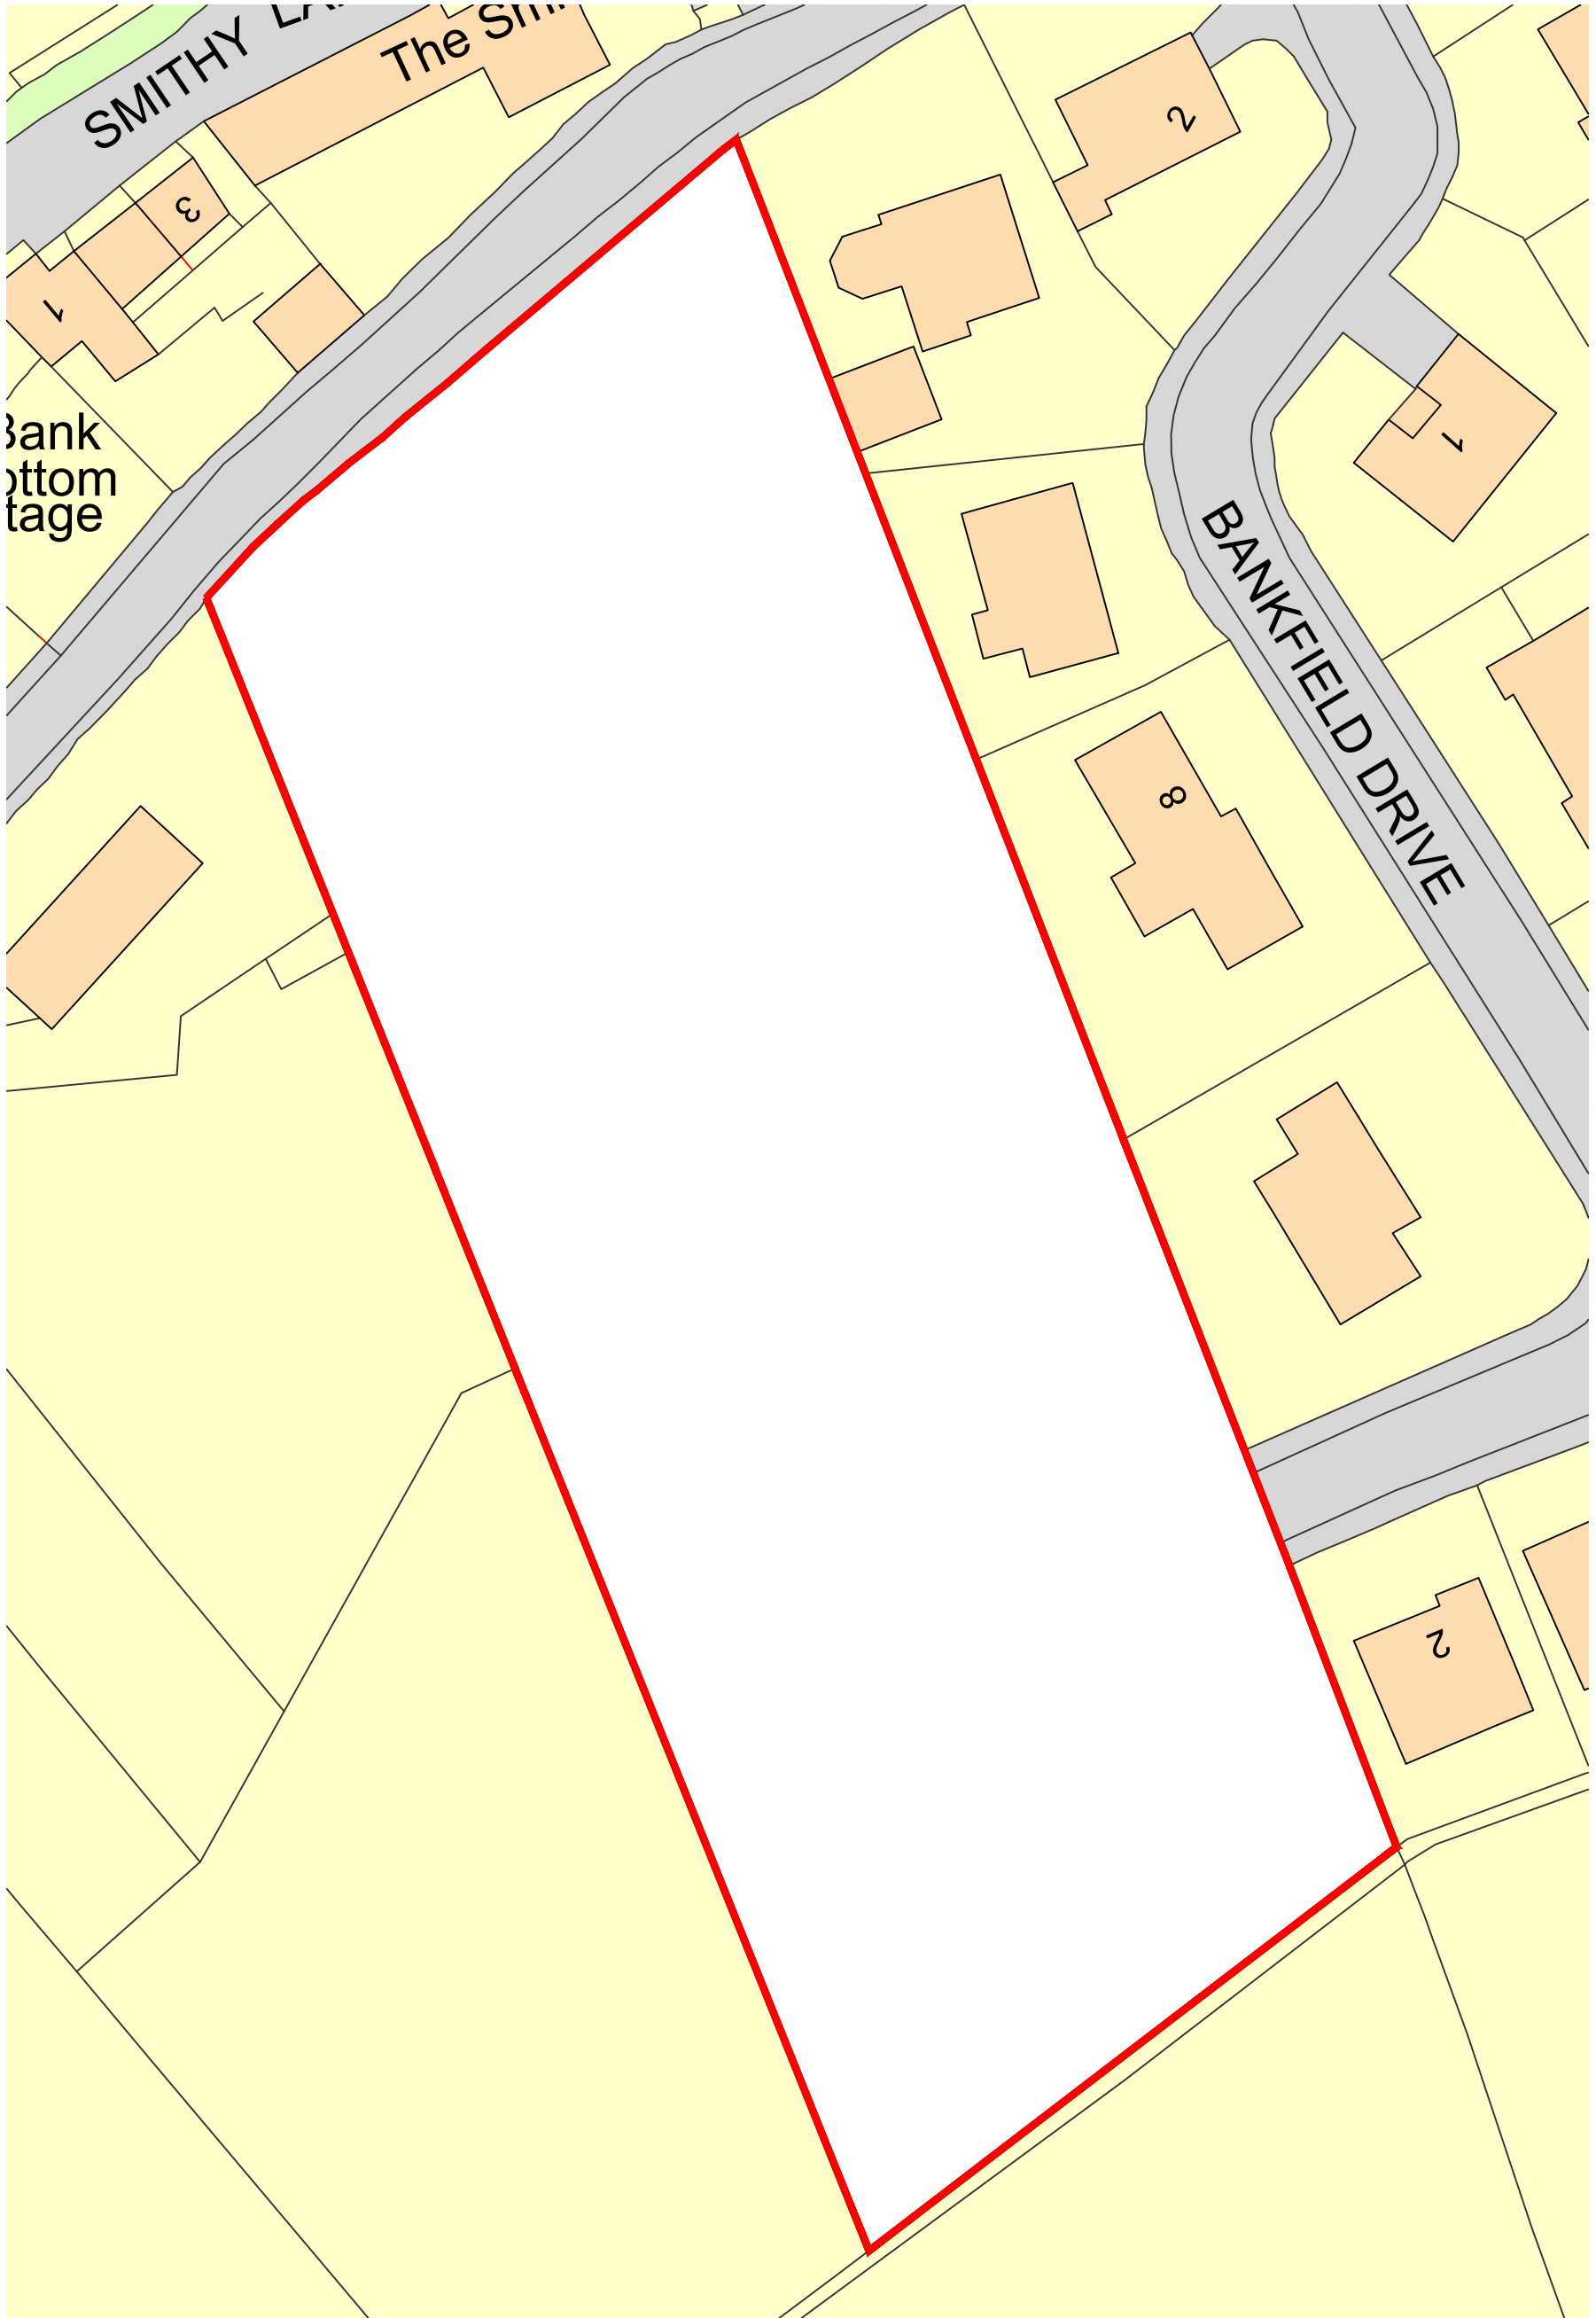

Revision notes:		
Rev:	Date:	Notes:
-	-	-

Revision notes:		
Rev:	Date:	Notes:
-	-	-

Revision notes:		
Rev:	Date:	Notes:
-	-	-

Date:	20.01.21
Scale @ A3:	1:500
Drawn By:	CD

Project:	Bankfield Drive, Holmebridge
Drawing Number:	Location Plan
Revision:	-

OrionHomes
SO GOOD TO COME HOME TO
Unit 5, Benton Office Park, Bennett Avenue,
Horbury, Wakefield, WF4 6RA, Tel: 01524 831030