


LOCATION PLAN 1:1250

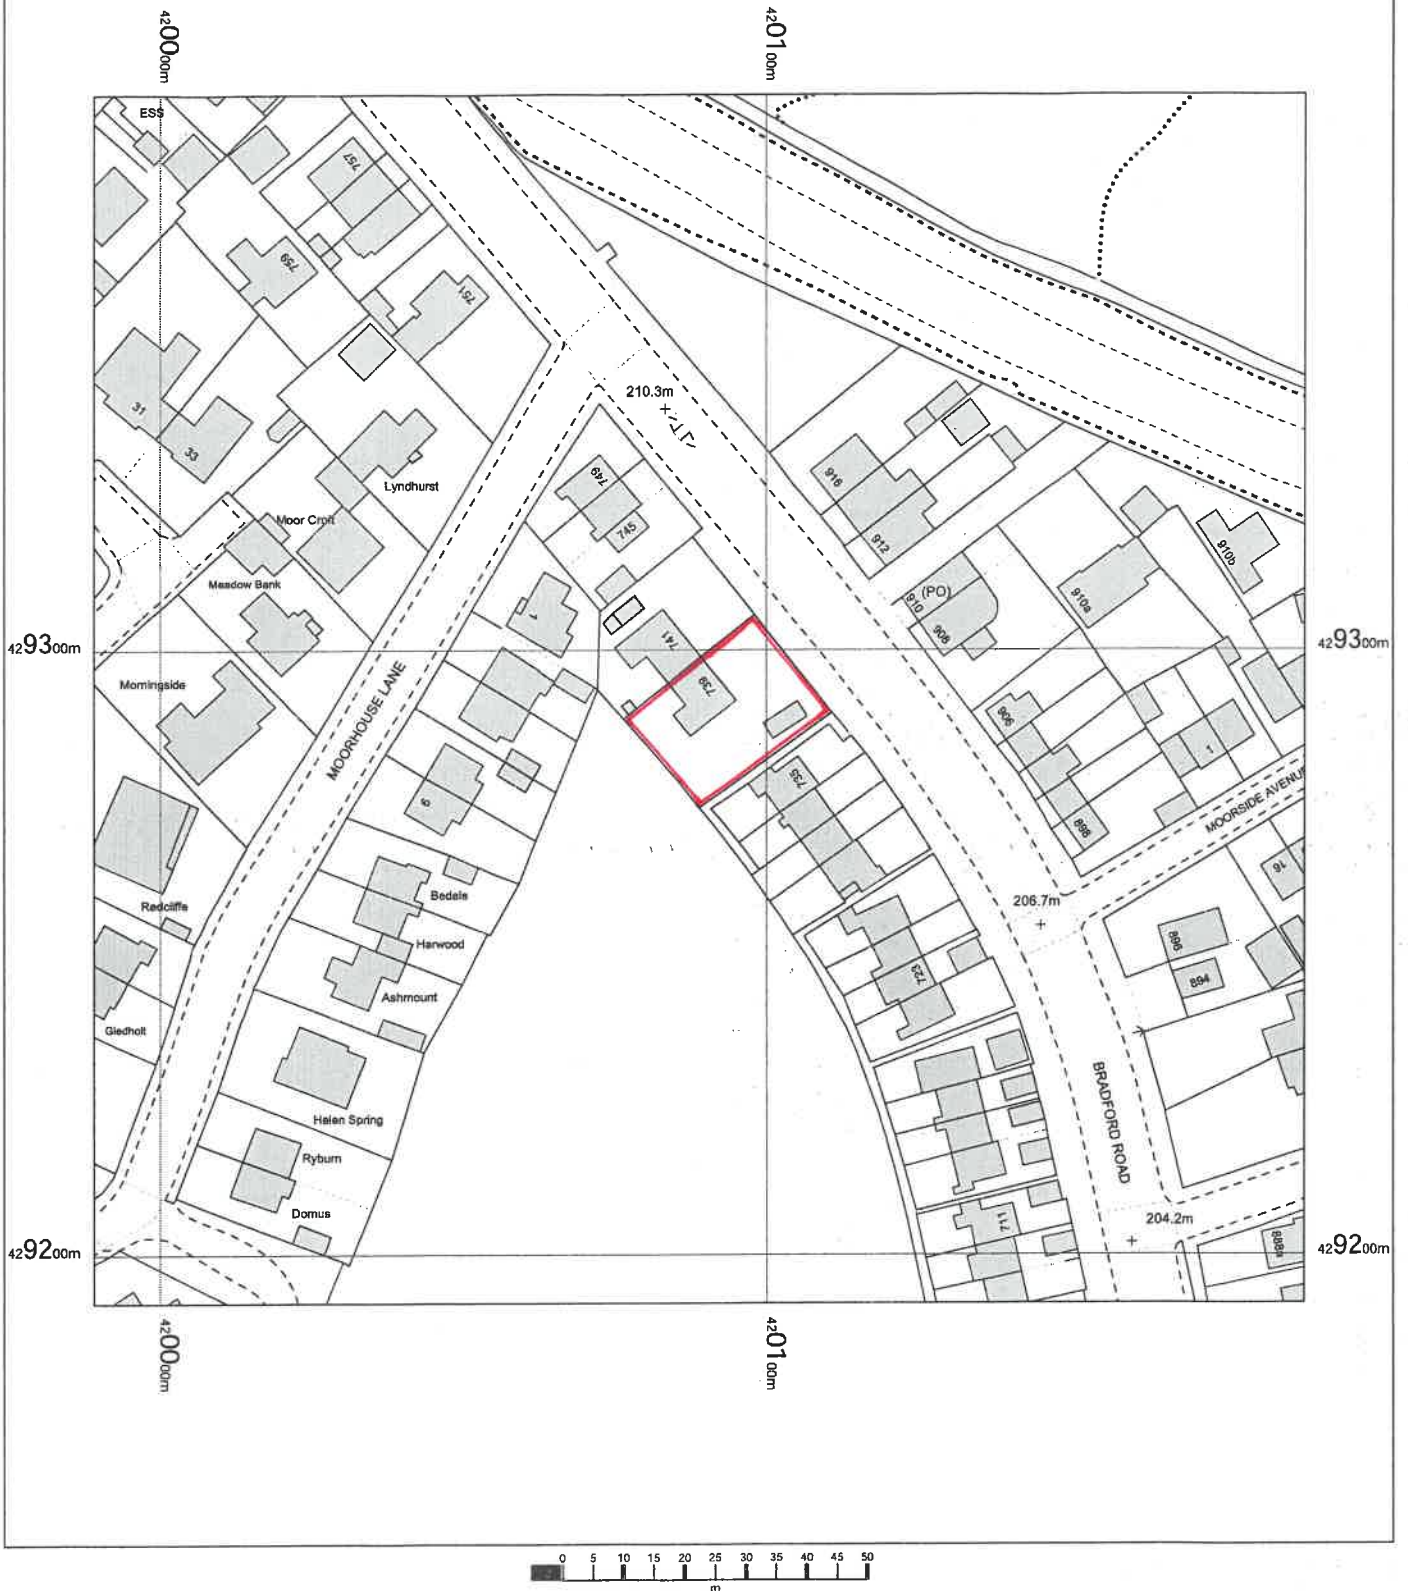


739 Bradford Road,
Birkenshaw,
Bradford,
Kirklees
BD11 2AX

OS MasterMap 1250/2500/10000 scale
Monday, December 15, 2025, ID: BW1-01255237
maps.blackwell.co.uk

1:1250 scale print at A4, Centre: 420089 E, 429292 N

©Crown Copyright Ordnance Survey. Licence no.
100041041

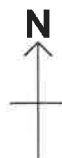

BLACKWELL'S
MAPPING SERVICES
PERSONAL & PROFESSIONAL MAPPING
www.blackwellmapping.co.uk

TEL: 0800 151 2612
maps@blackwell.co.uk