



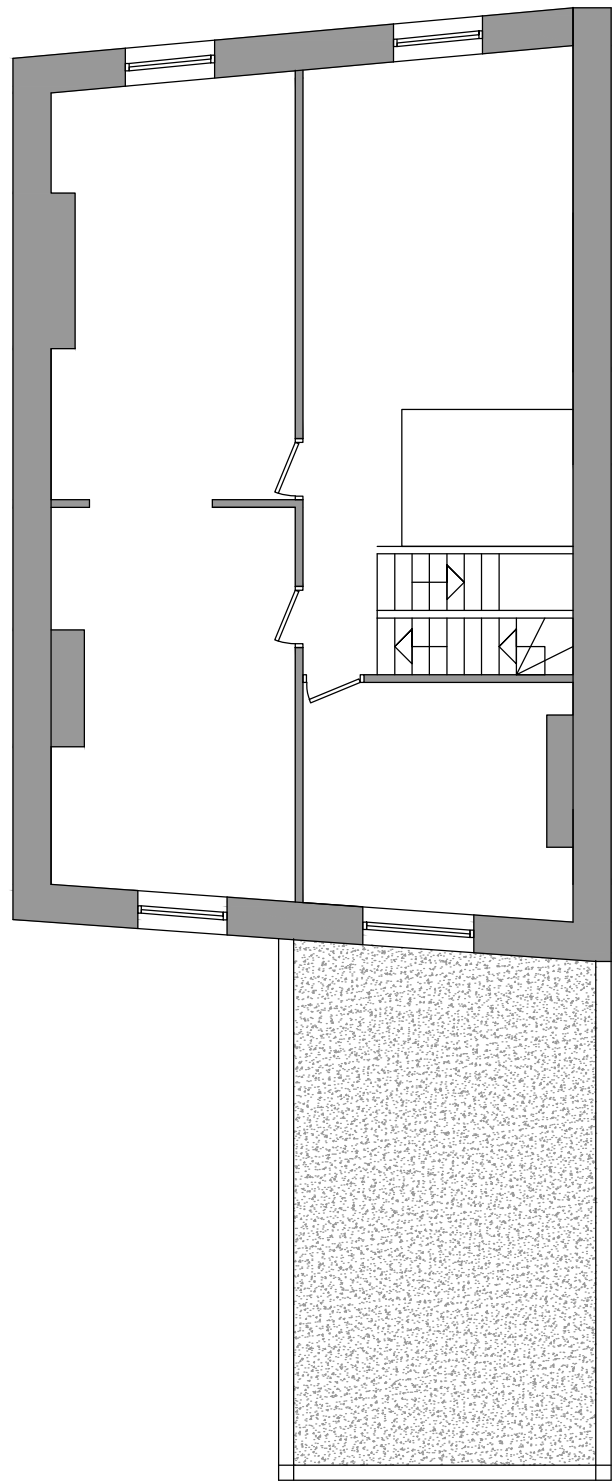


First Floor Layout 1.100

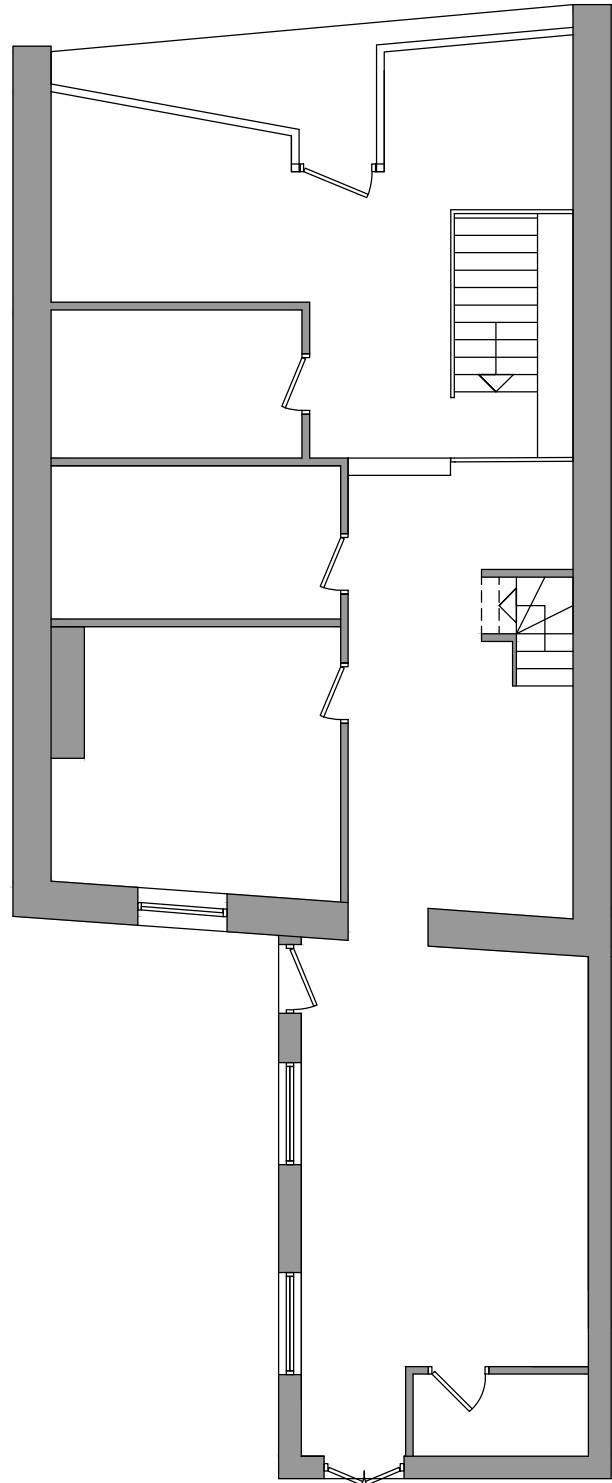


Ground Floor Layout 1.100


Existing Layout

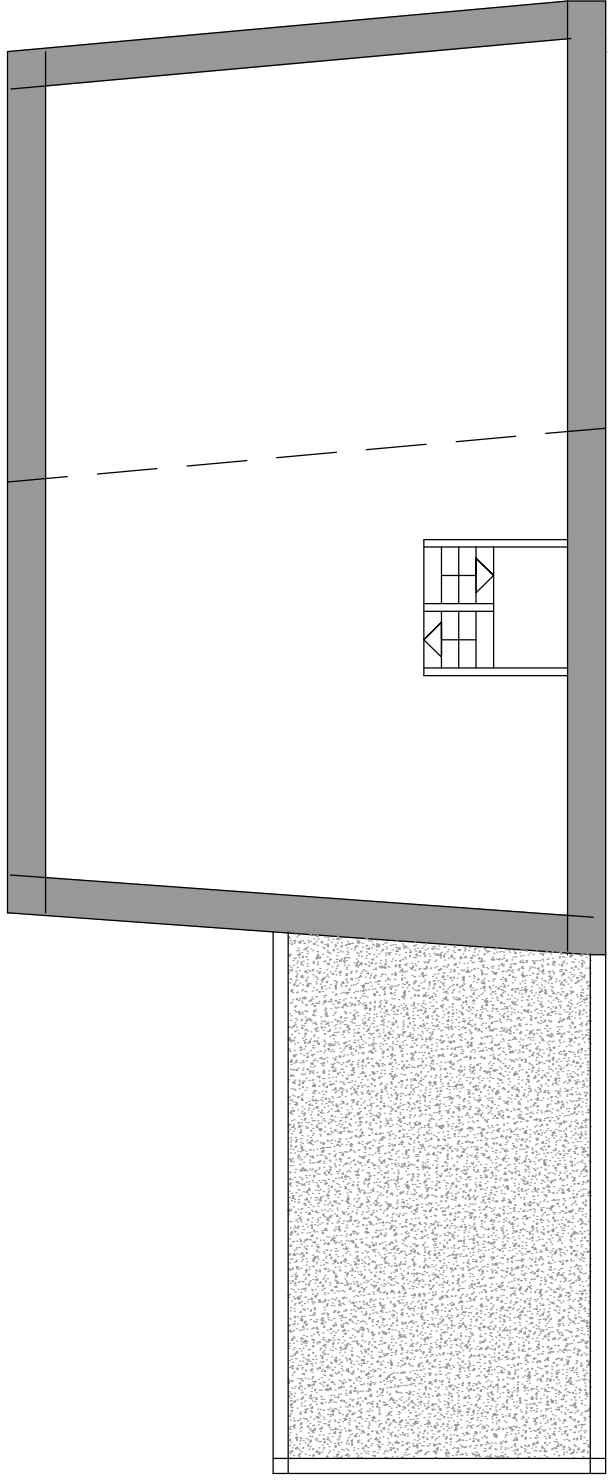


Loft Layout 1.100

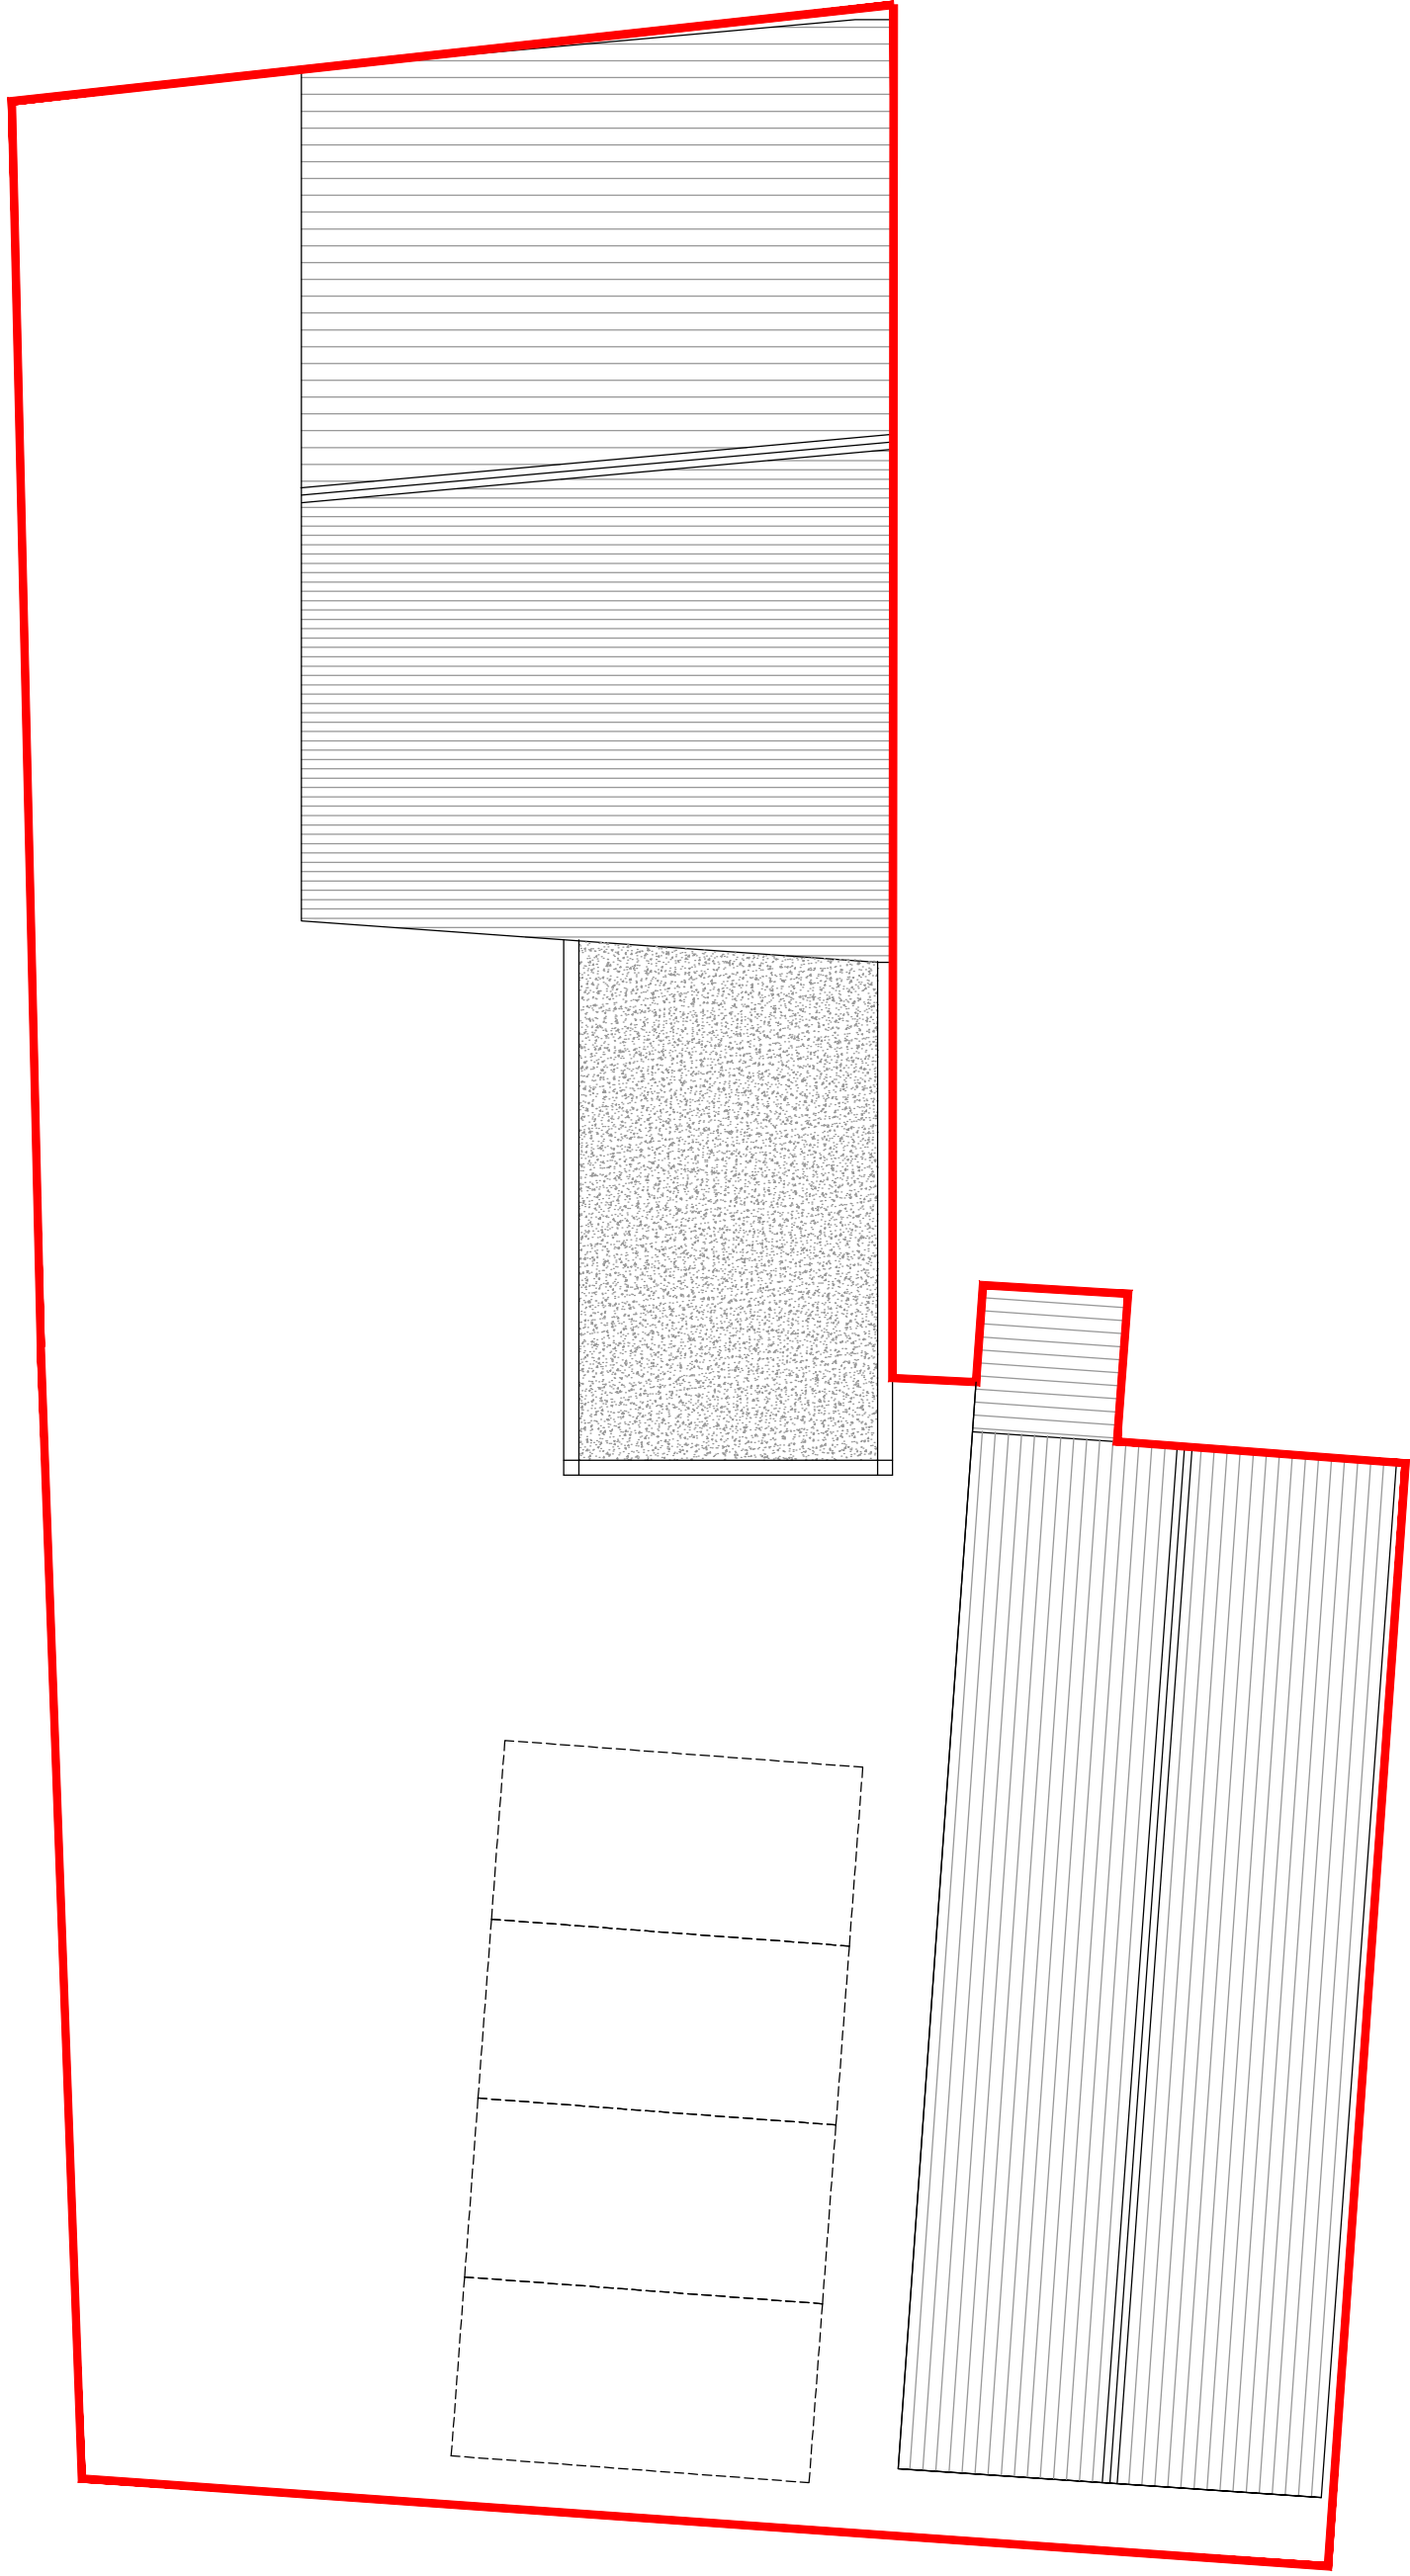

Roof Layout 1.100

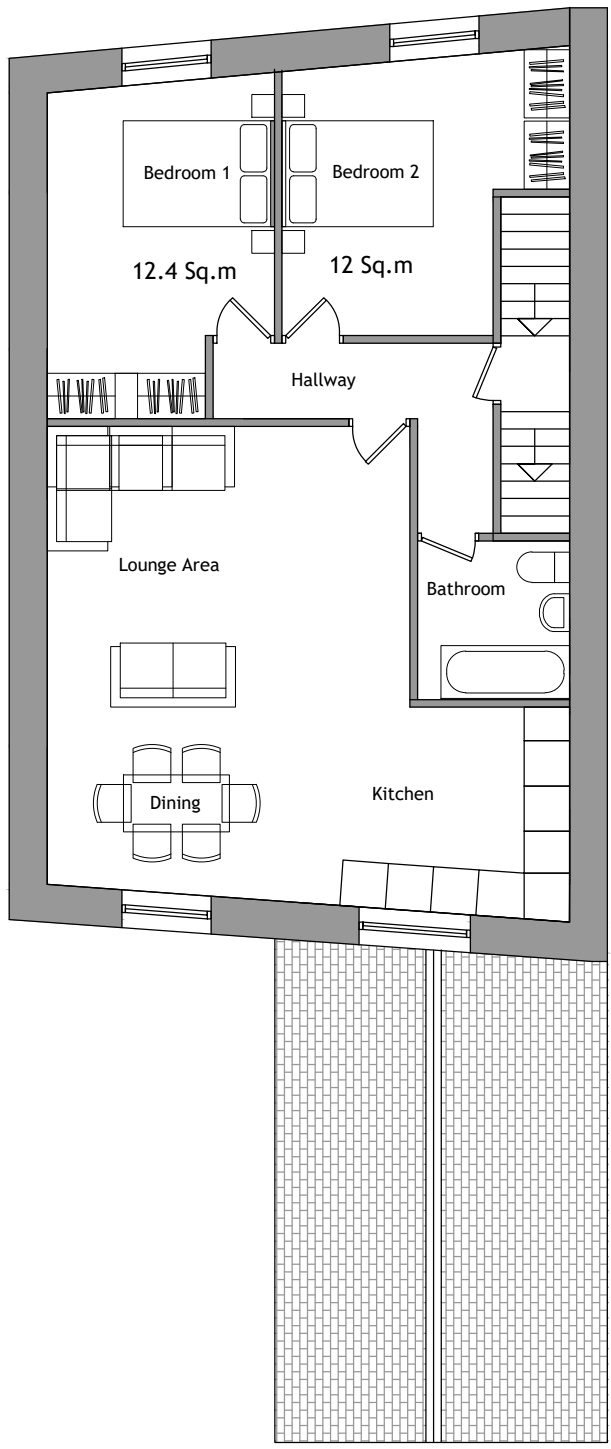


First Floor Layout 1.100

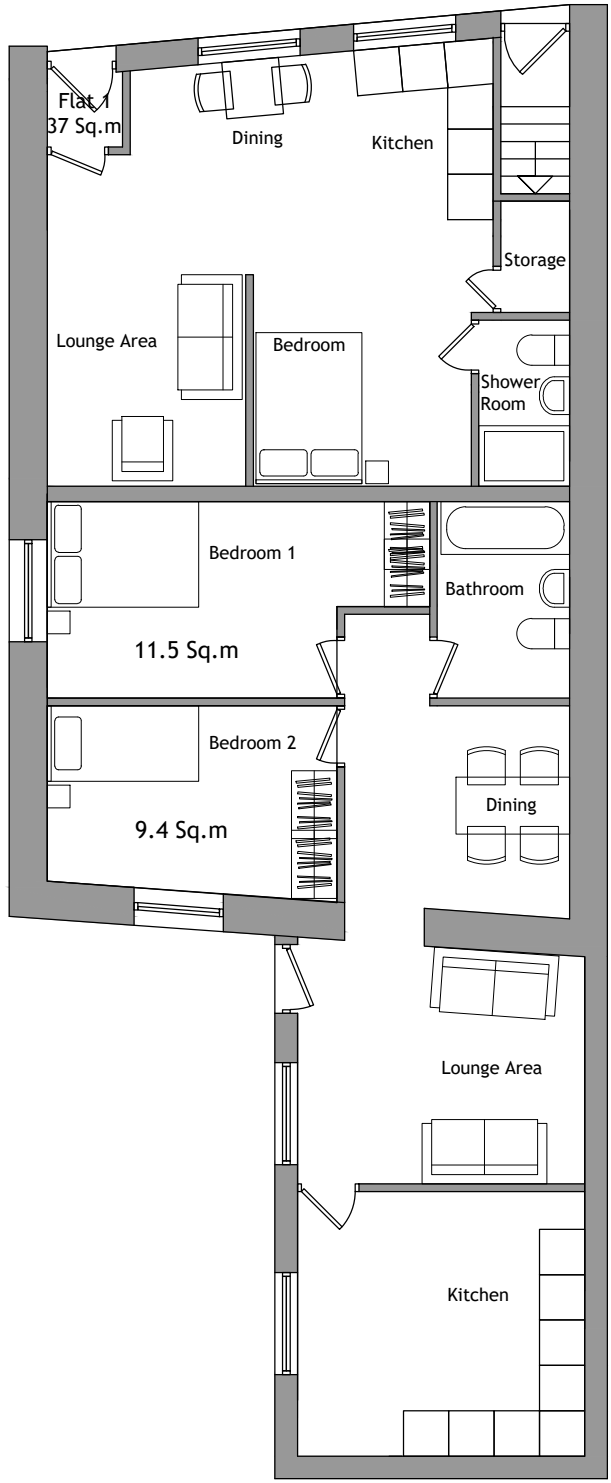


Ground Floor Layout 1.100


Proposed Layout

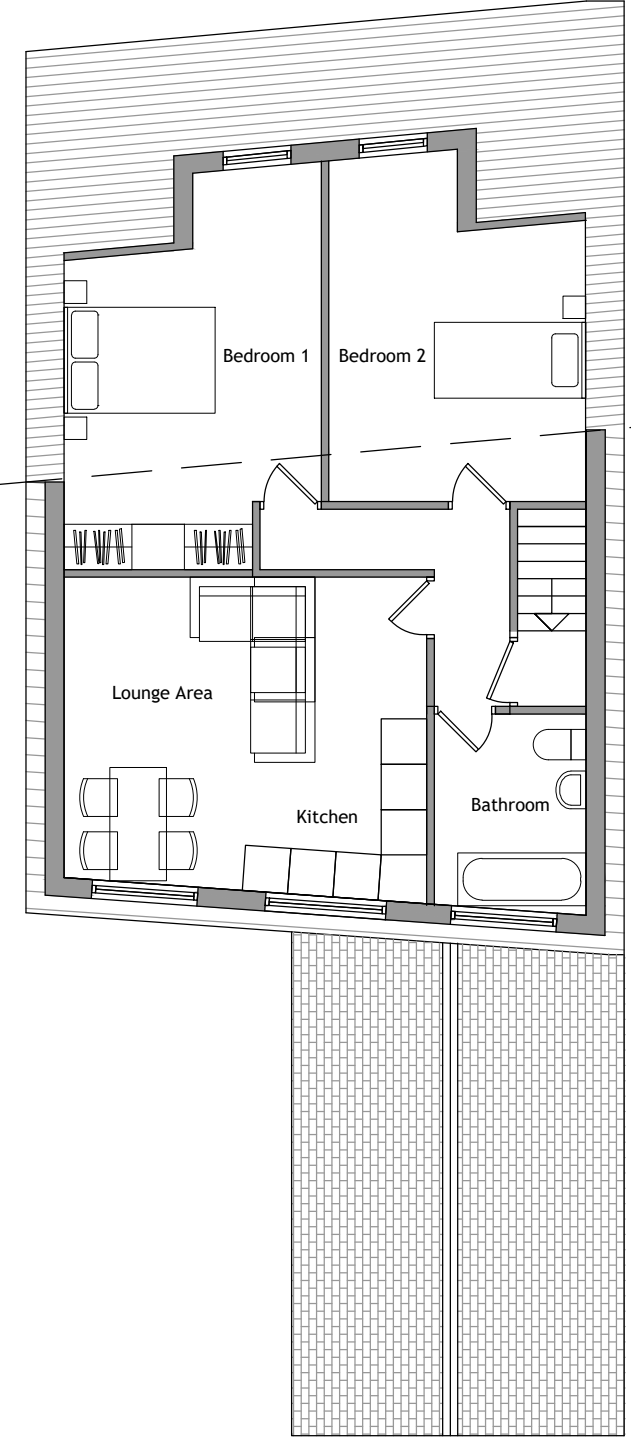

Loft Layout 1.100

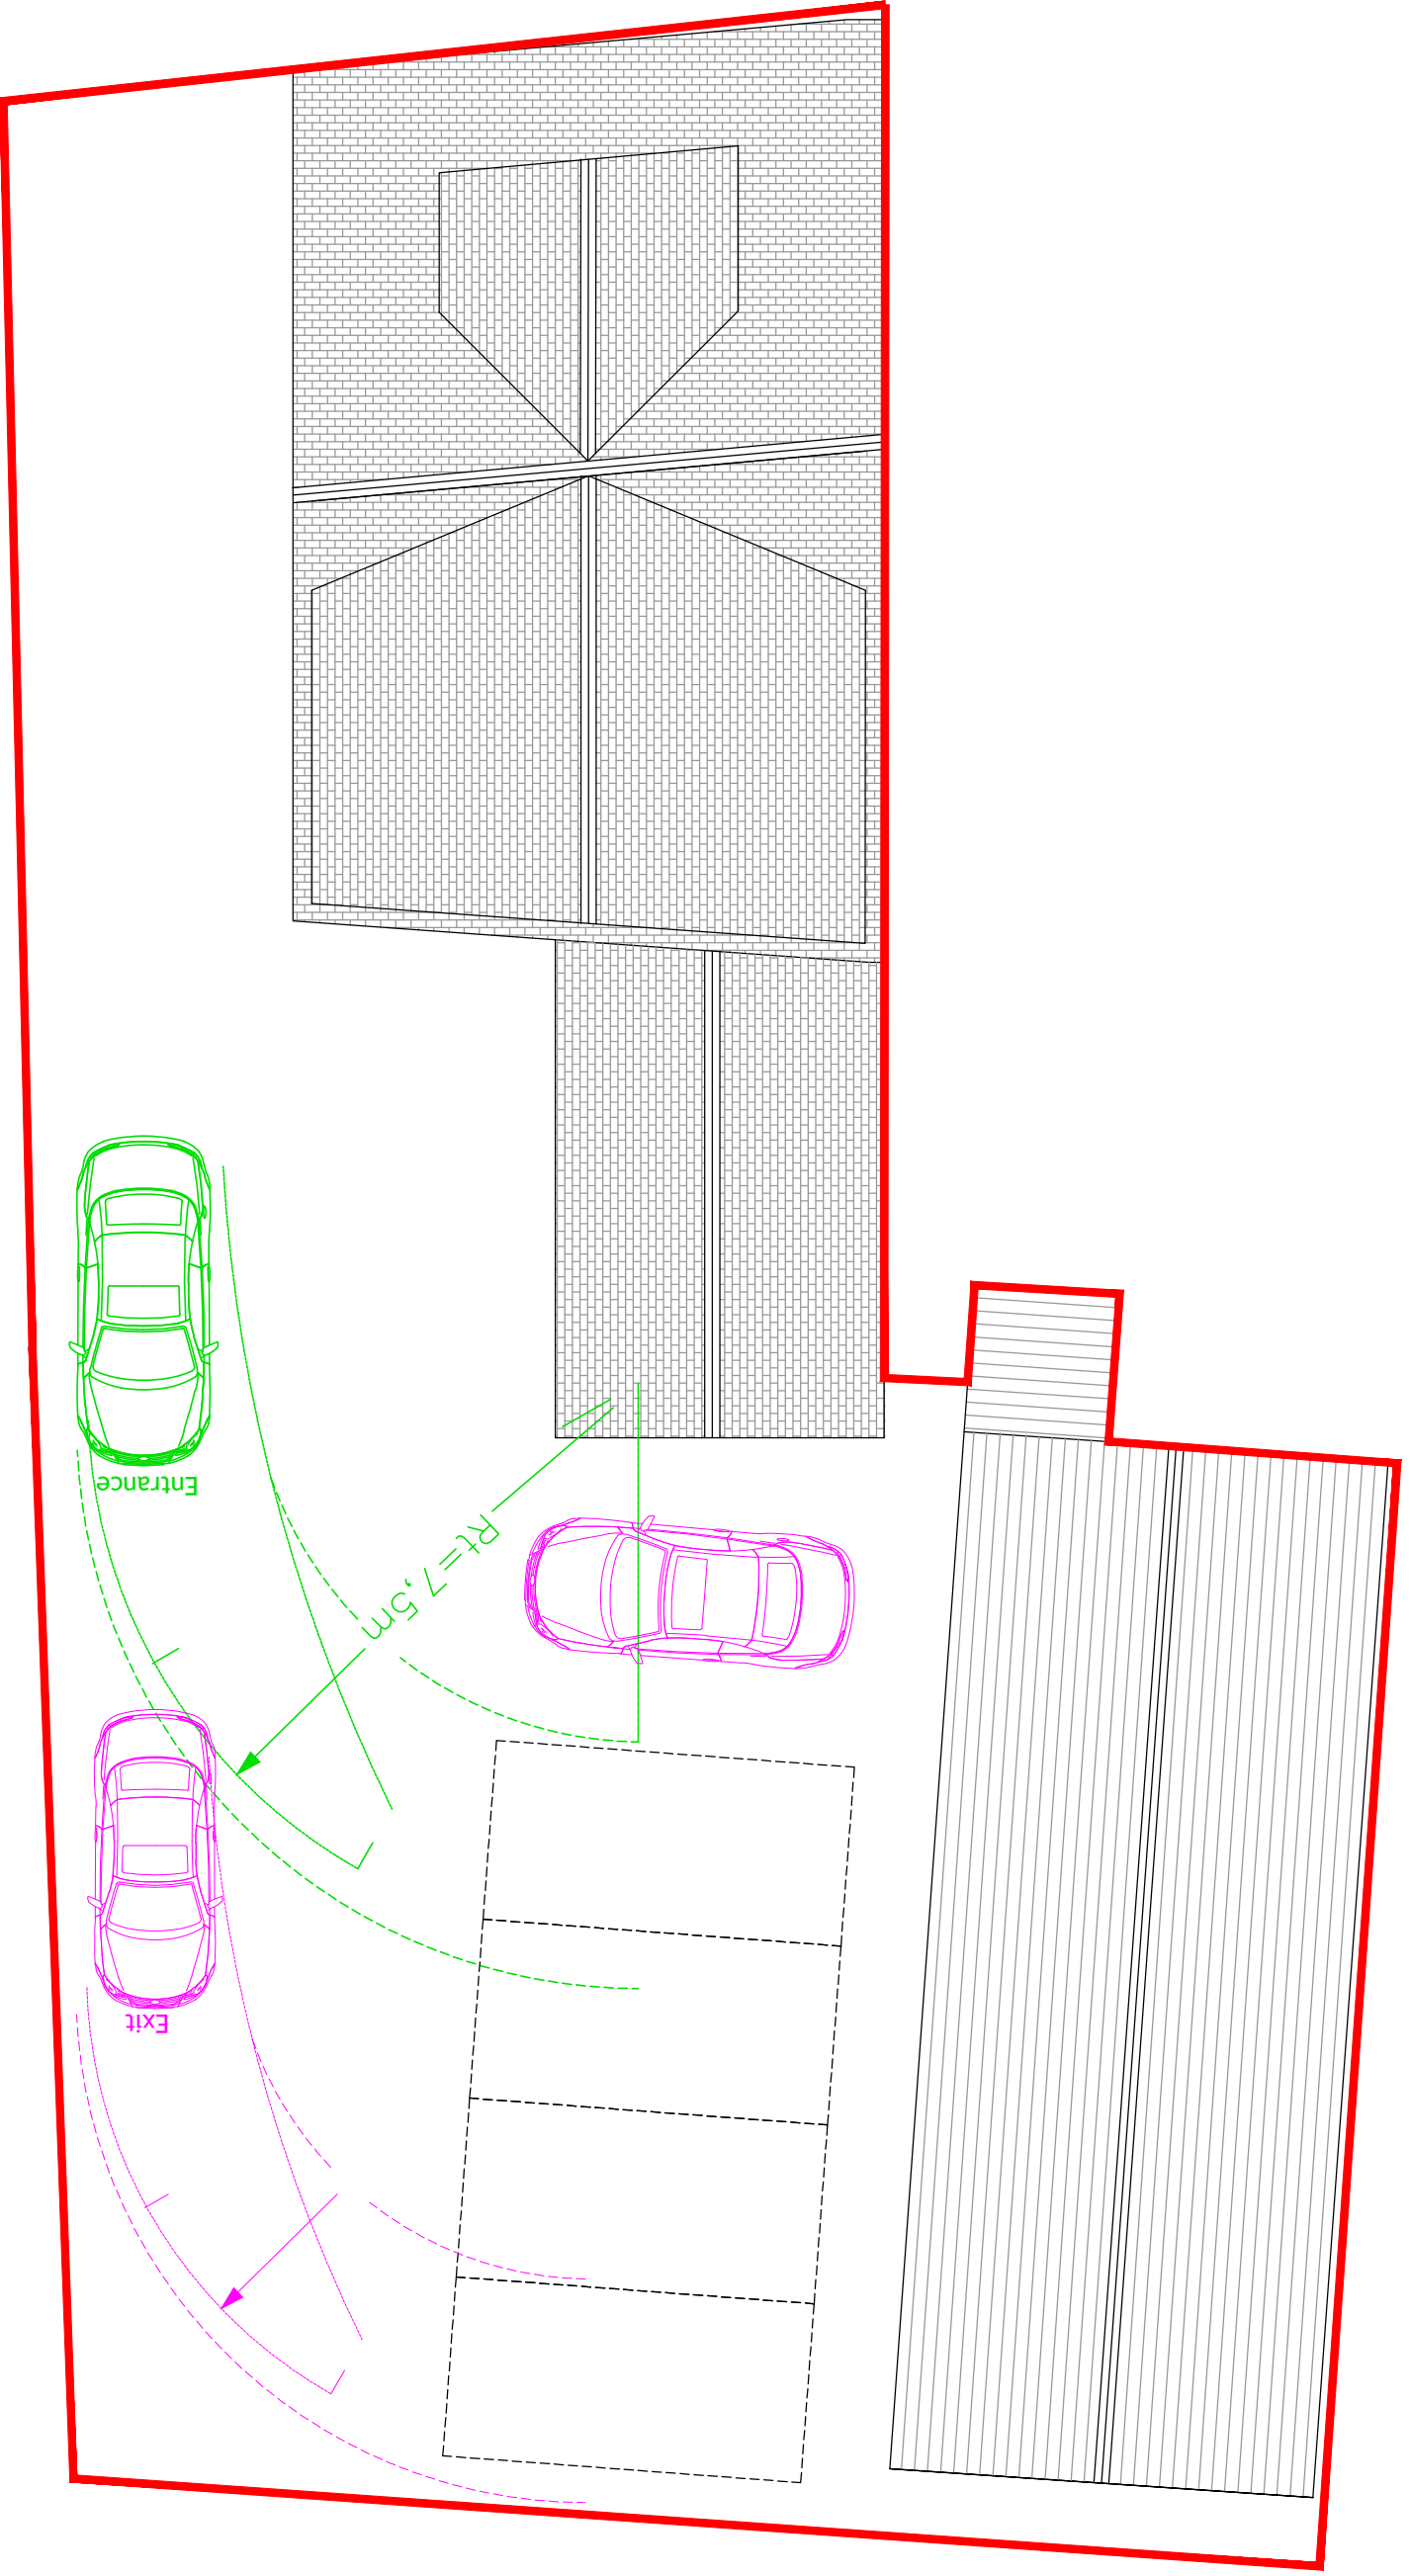


Roof Layout 1.100

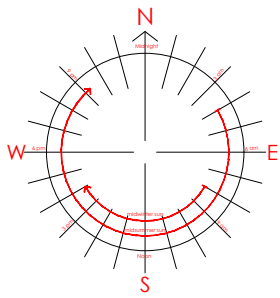

Written dimensions on these drawings shall take precedence over scaled dimensions. Contractors shall verify and be responsible for all dimensions and conditions on the project and UHD Architectural Services must be notified of any variations from the dimensions and conditions shown by these drawings prior to commencement of any work. All contractors are deemed to have made themselves aware of site conditions prior to entering into any contract.

A1	1:50	1m	2	3	4	5
A3	1:100					

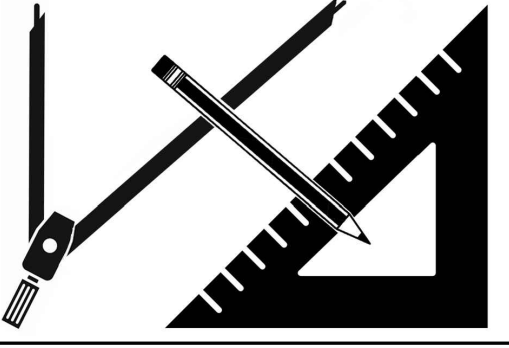



07704906935



Umar@UHDesign.co.uk

UHD Design Architectural Services

CLIENT			
ADDRESS 71 Daisy Hill WF13 1LT			
PROJECT Change of Use			
DRAWING Existing and Proposed Layouts			
DRAWN	UH	DATE	Feb 25
SCALE	1.100@A1		
DWG No.	2616/02		
STATUS	PLANNING		