


Notes_


PLANNING

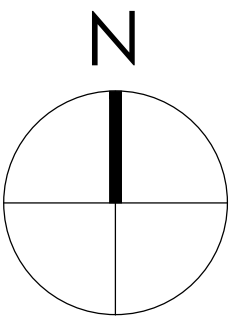


0 500 1000 1500 2000 2500mm
SCALE 1:50

Note:
Surrounding contextual buildings and information are based on received ordinance survey drawings and are shown for illustrative purposes only. assumed site boundary is subject to confirmation to legal confirmation

Note:
information is based on OS map and received information and is subject to full topographical survey.
Assumed site boundary and site constraints subject to legal confirmation.
All Legal easements and extent of existing underground services locations are subject to confirmation.

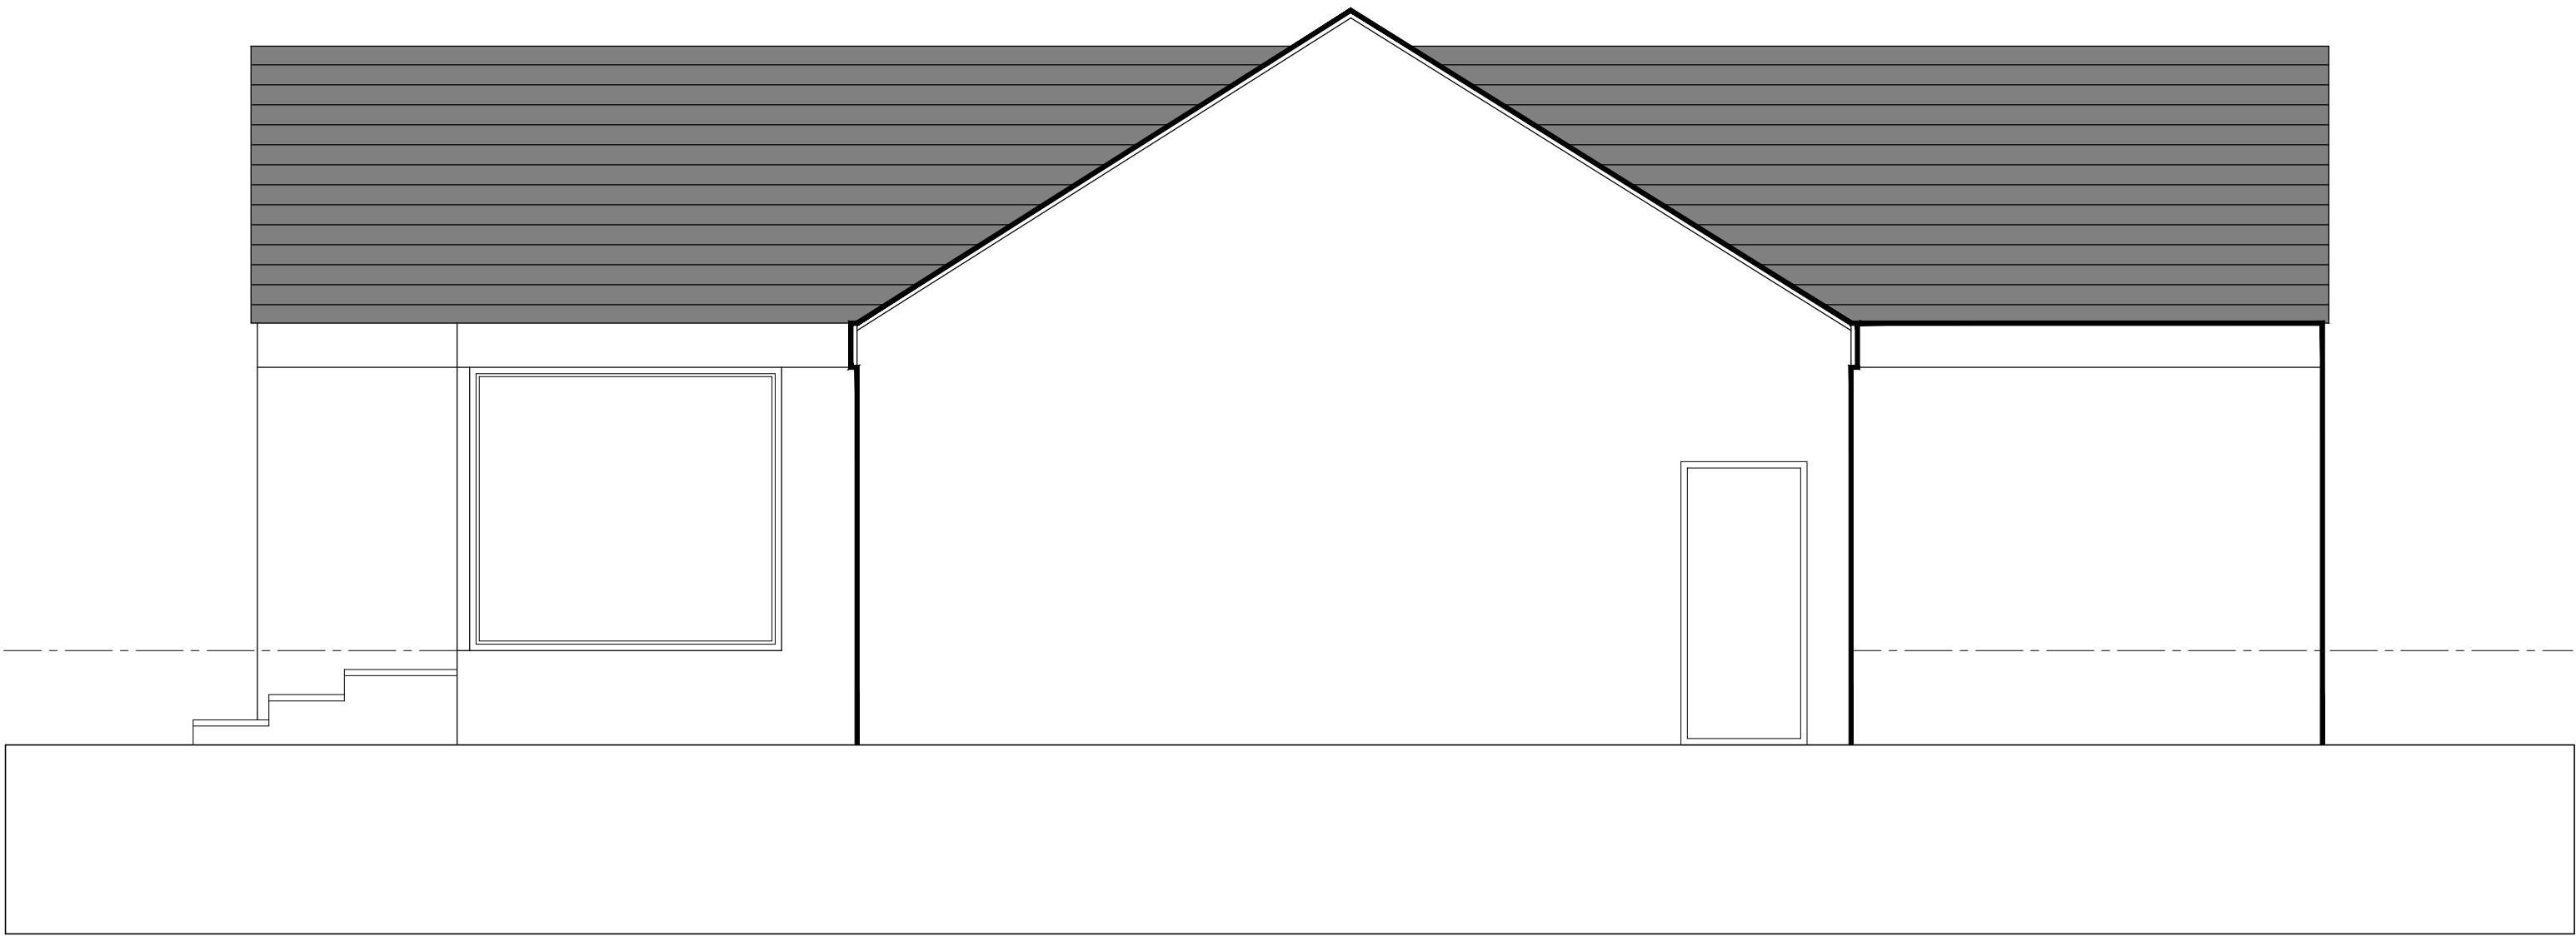

SIDE ELEVATION_
AS PROPOSED
Scale 1:50

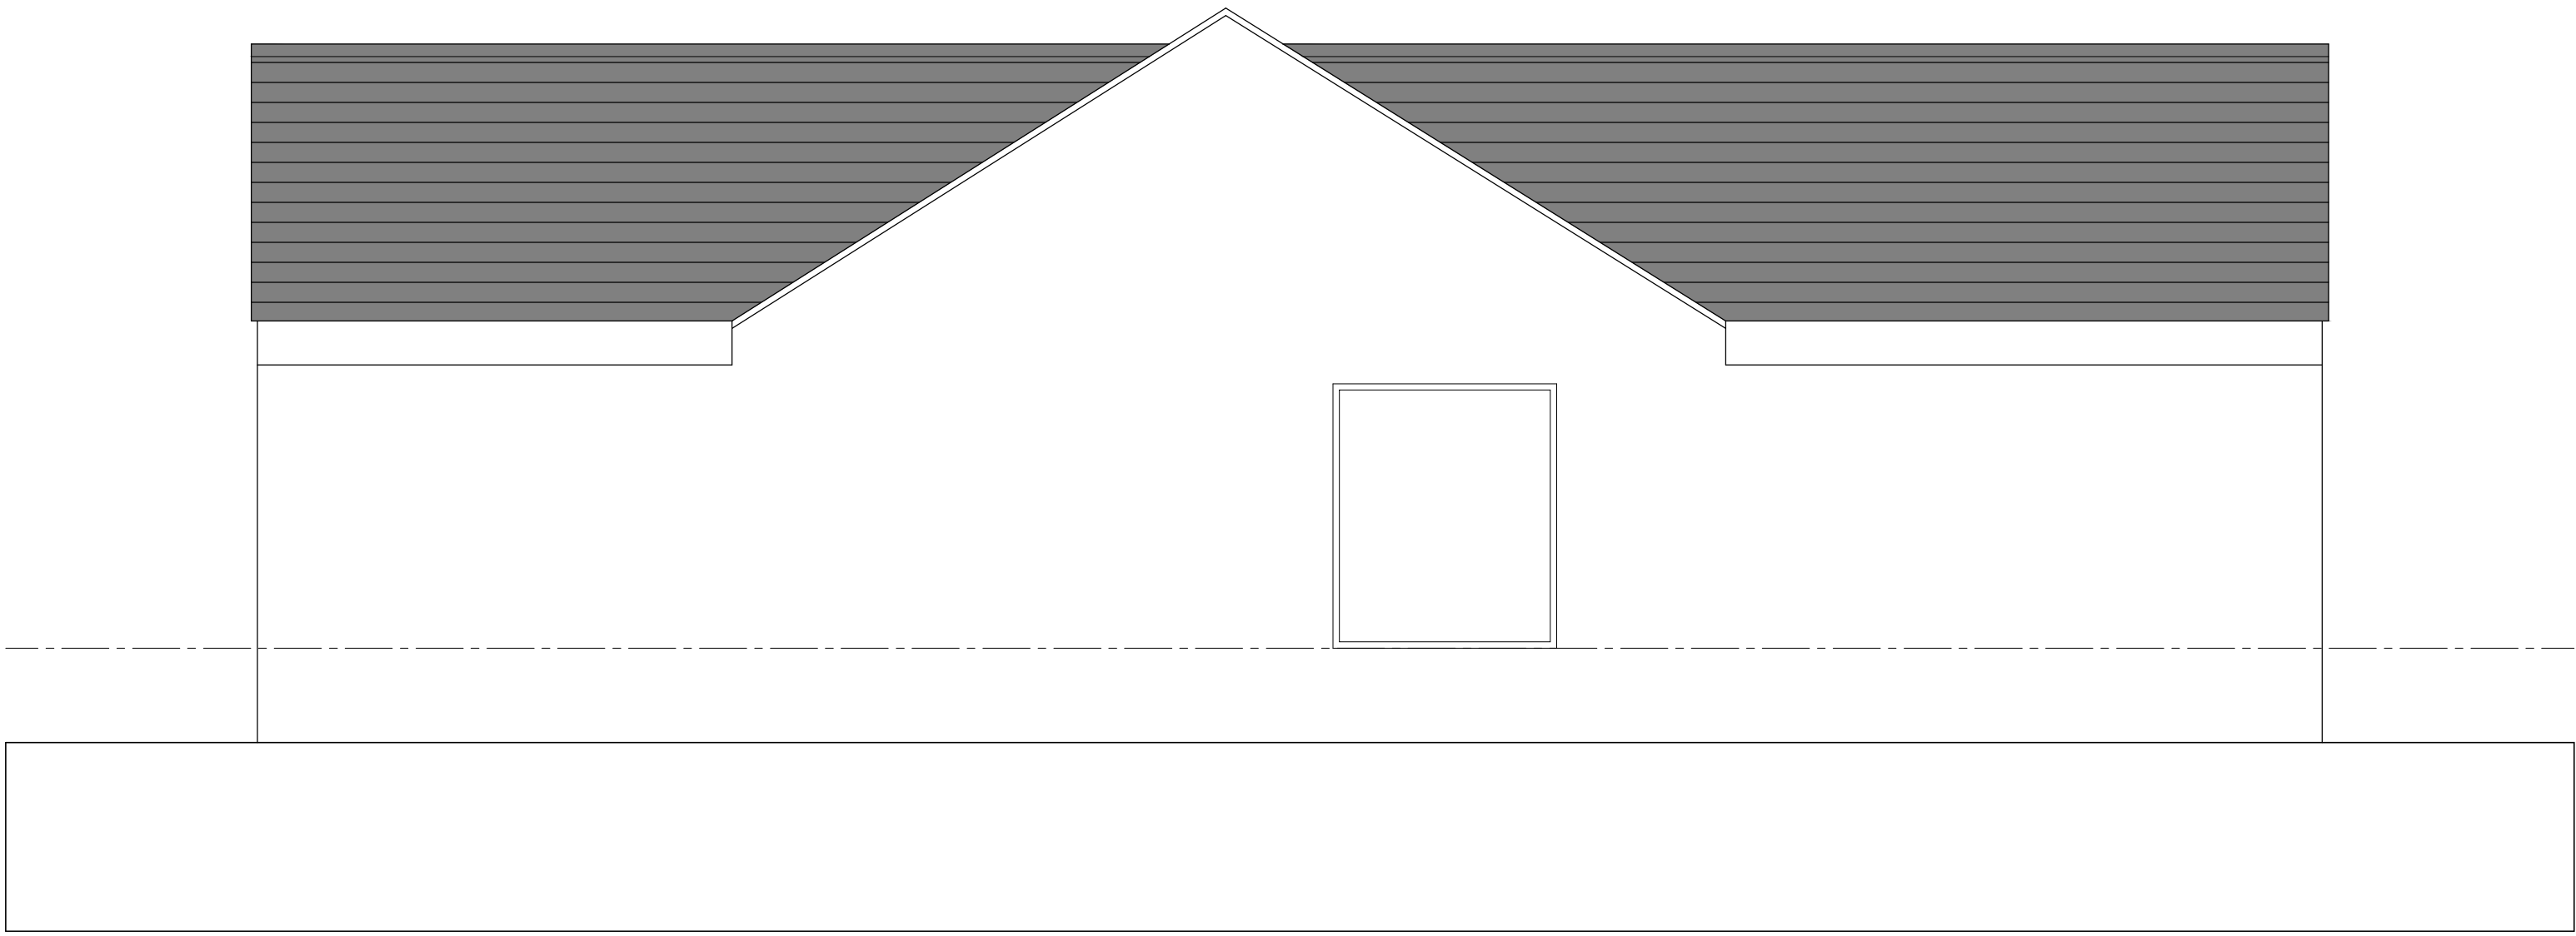

SIDE ELEVATION_
AS PROPOSED
Scale 1:50

Rev_ Date_ Amendments_ By_ App'd_

Eight OneTwo Architects

Tel_ +44 [0]7761 570735
Email_ mail@eightonetwo.co.uk
www.eightonetwo.co.uk
Studio A5,Brooke's Mill,Armitage Bridge,Huddersfield,HD4 7NR

Drawing Status_
PLANNING

Client_
MR + MR JENKINSON

Project_
06 HIGHCROFT_ UPPERTHONG_ HOLMFIRTH

Drawing Title_
AS PROPOSED_ SIDE ELEVATIONS

Drawing Scale_ 1:50	Drawn By_ Jal	Checked By_ Jal
------------------------	------------------	--------------------

Paper Size_ A1	Drawn Date_ MAY 2026	Checked Date_ MAY 2026
-------------------	-------------------------	---------------------------

Drawing Number_
25_801 145