


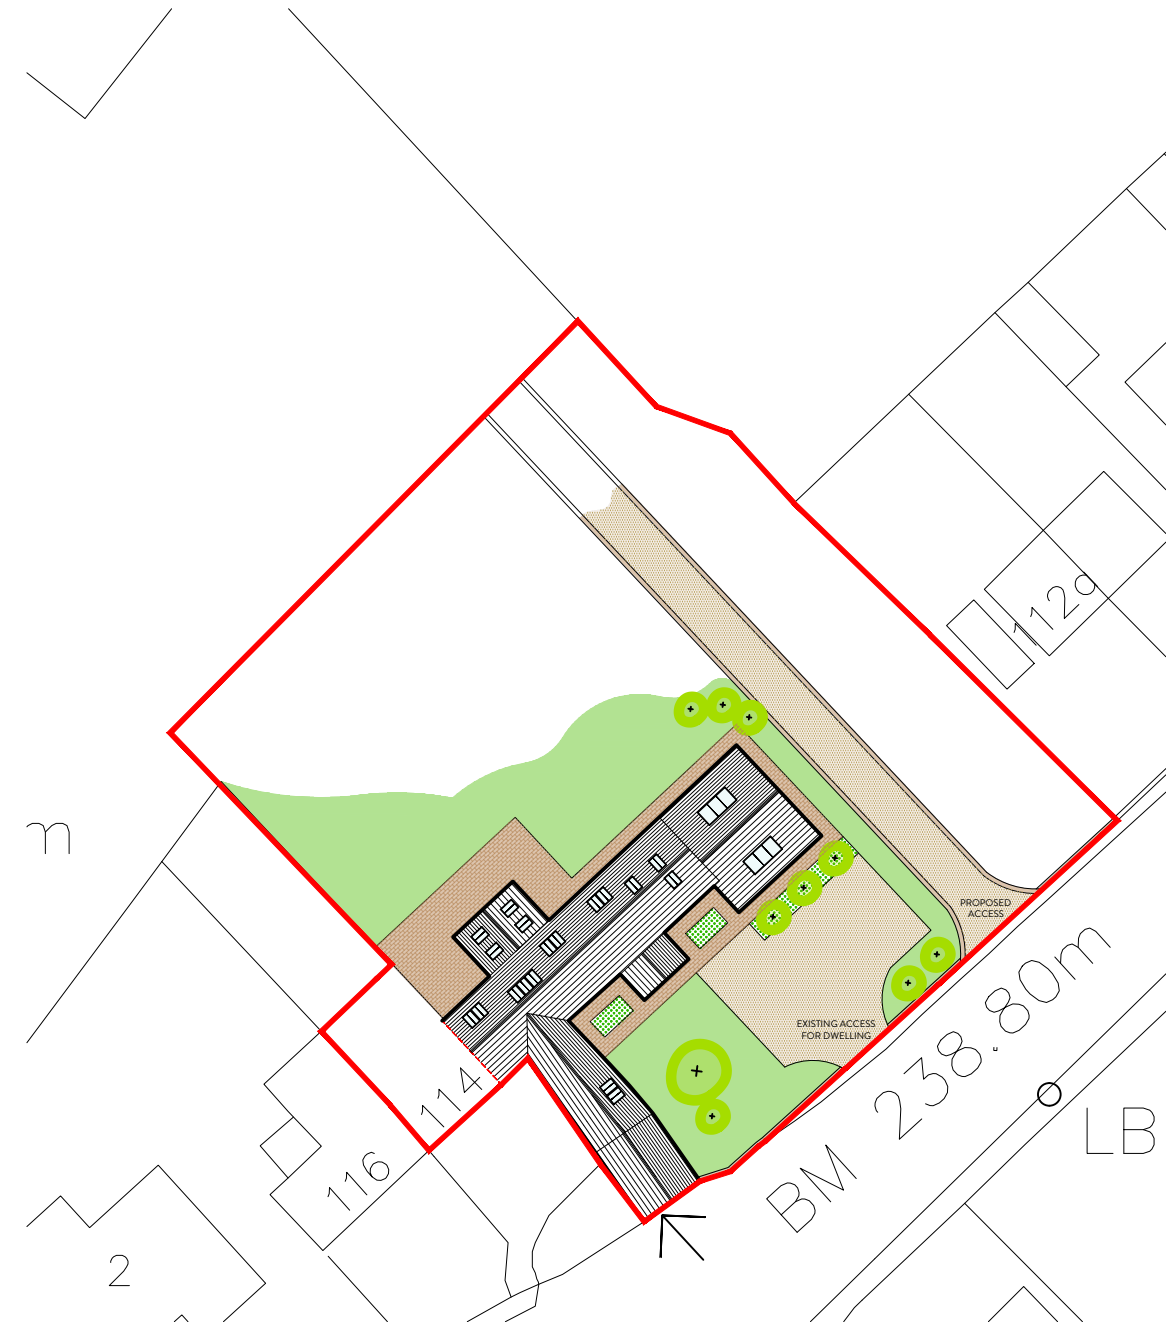

2021 NORTHERN DESIGN AWARDS FINALIST BUILD 2021 Home Builder Awards 2022 Best of Houzz Service BUILD Architecture Awards 2019	REVISION	DESCRIPTION	DATE	STATUS	FEASIBILITY DRAWING	PROJECT TITLE MARSH FARM BARN			
					ORANGE DESIGN STUDIO. ARCHITECTURAL PRACTICE	DRAWING TITLE BLOCK PLAN			
						SCALE 1:500	DRAWN EG	CHECKED JH	PROJECT REFERENCE ODS 25/993
						PAPER SIZE A2	DWG NUMBER (20)002	DATE 08/10/25	REVISION /
						CLIENT MR & MRS ADDY			
						hello@orangedesignstudio.co.uk 59A, Huddersfield Road, Mirfield, WF14 8AA orangedesignstudio.co.uk 01924 650930			
					COPYRIGHT © ORANGE DESIGN STUDIO LIMITED				