




Elevation A

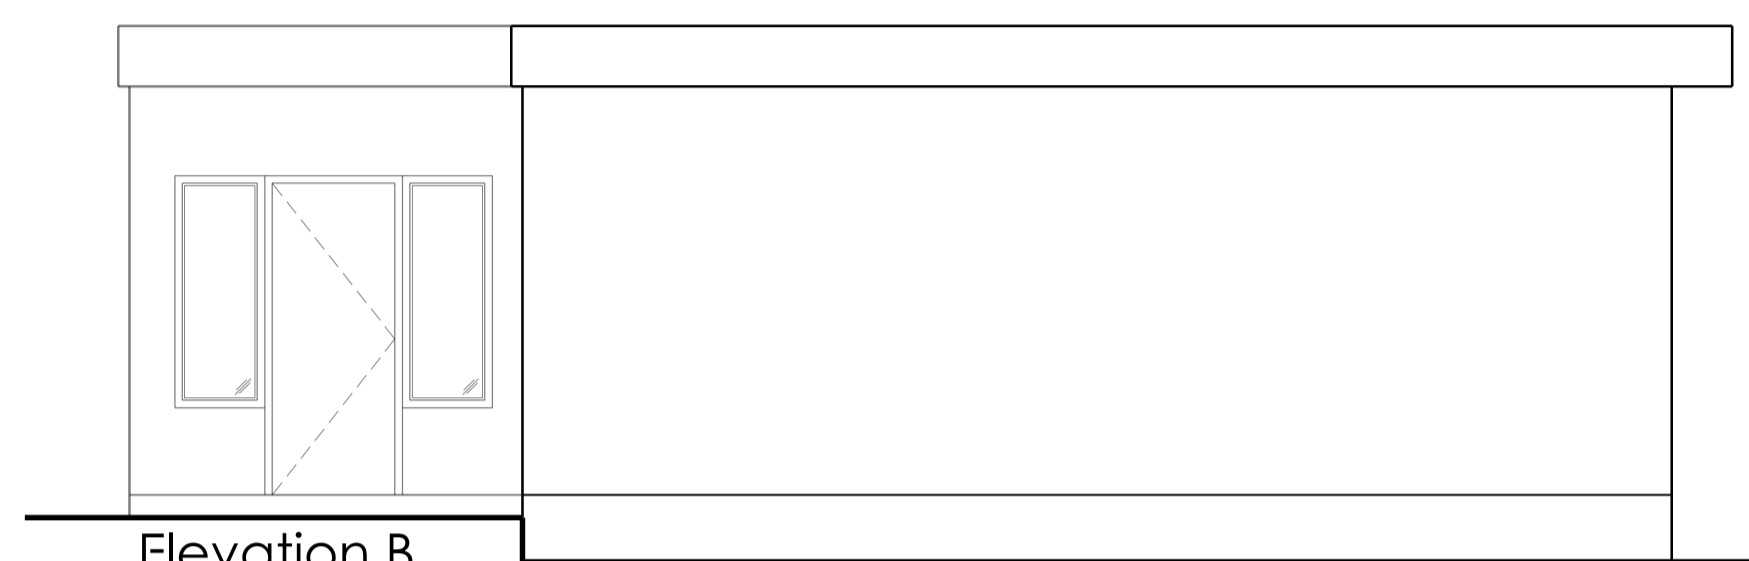


Elevation B

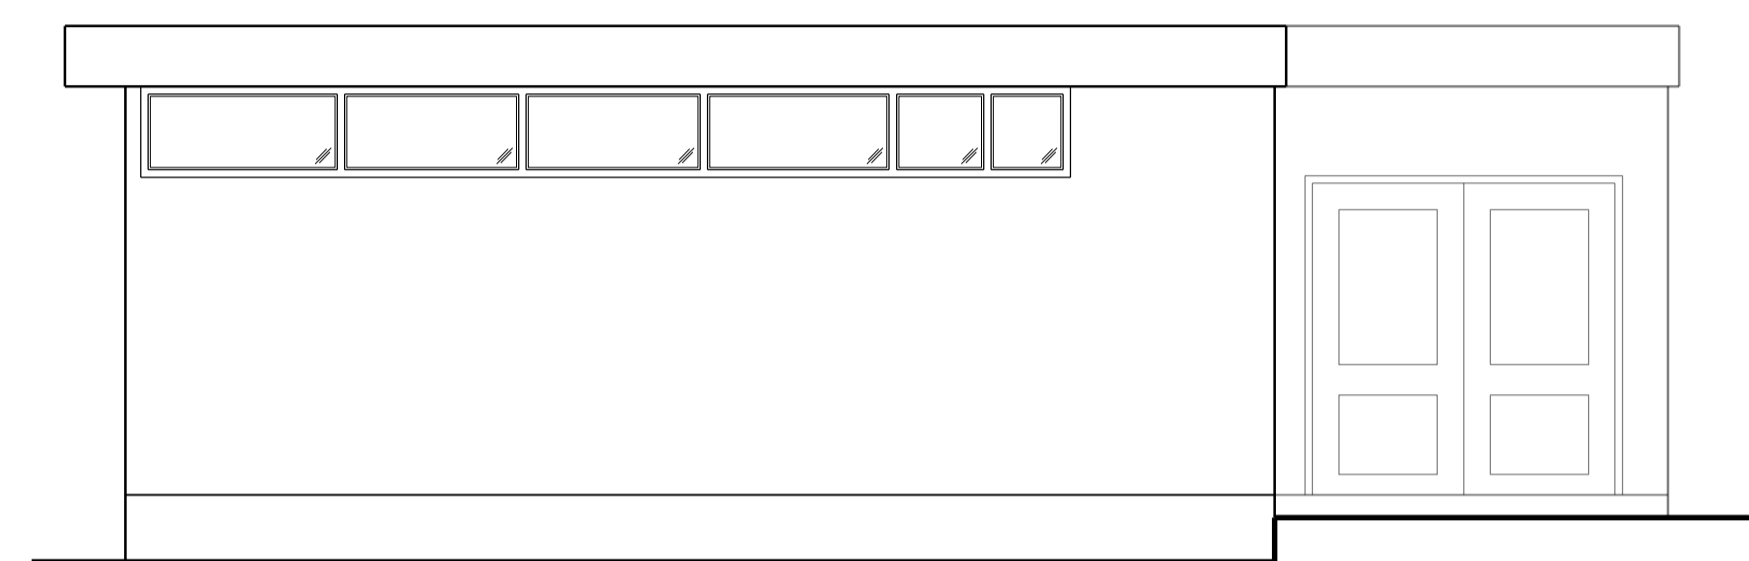


Elevation C

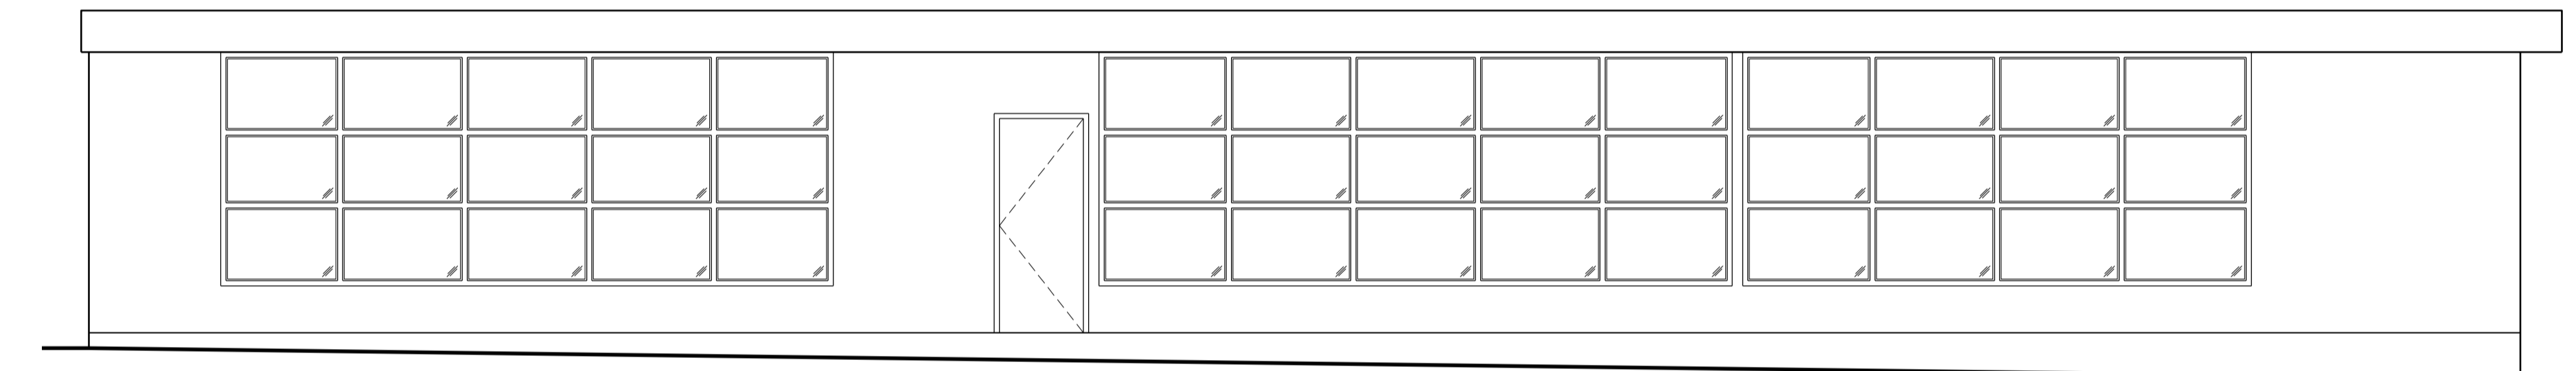

Elevation D

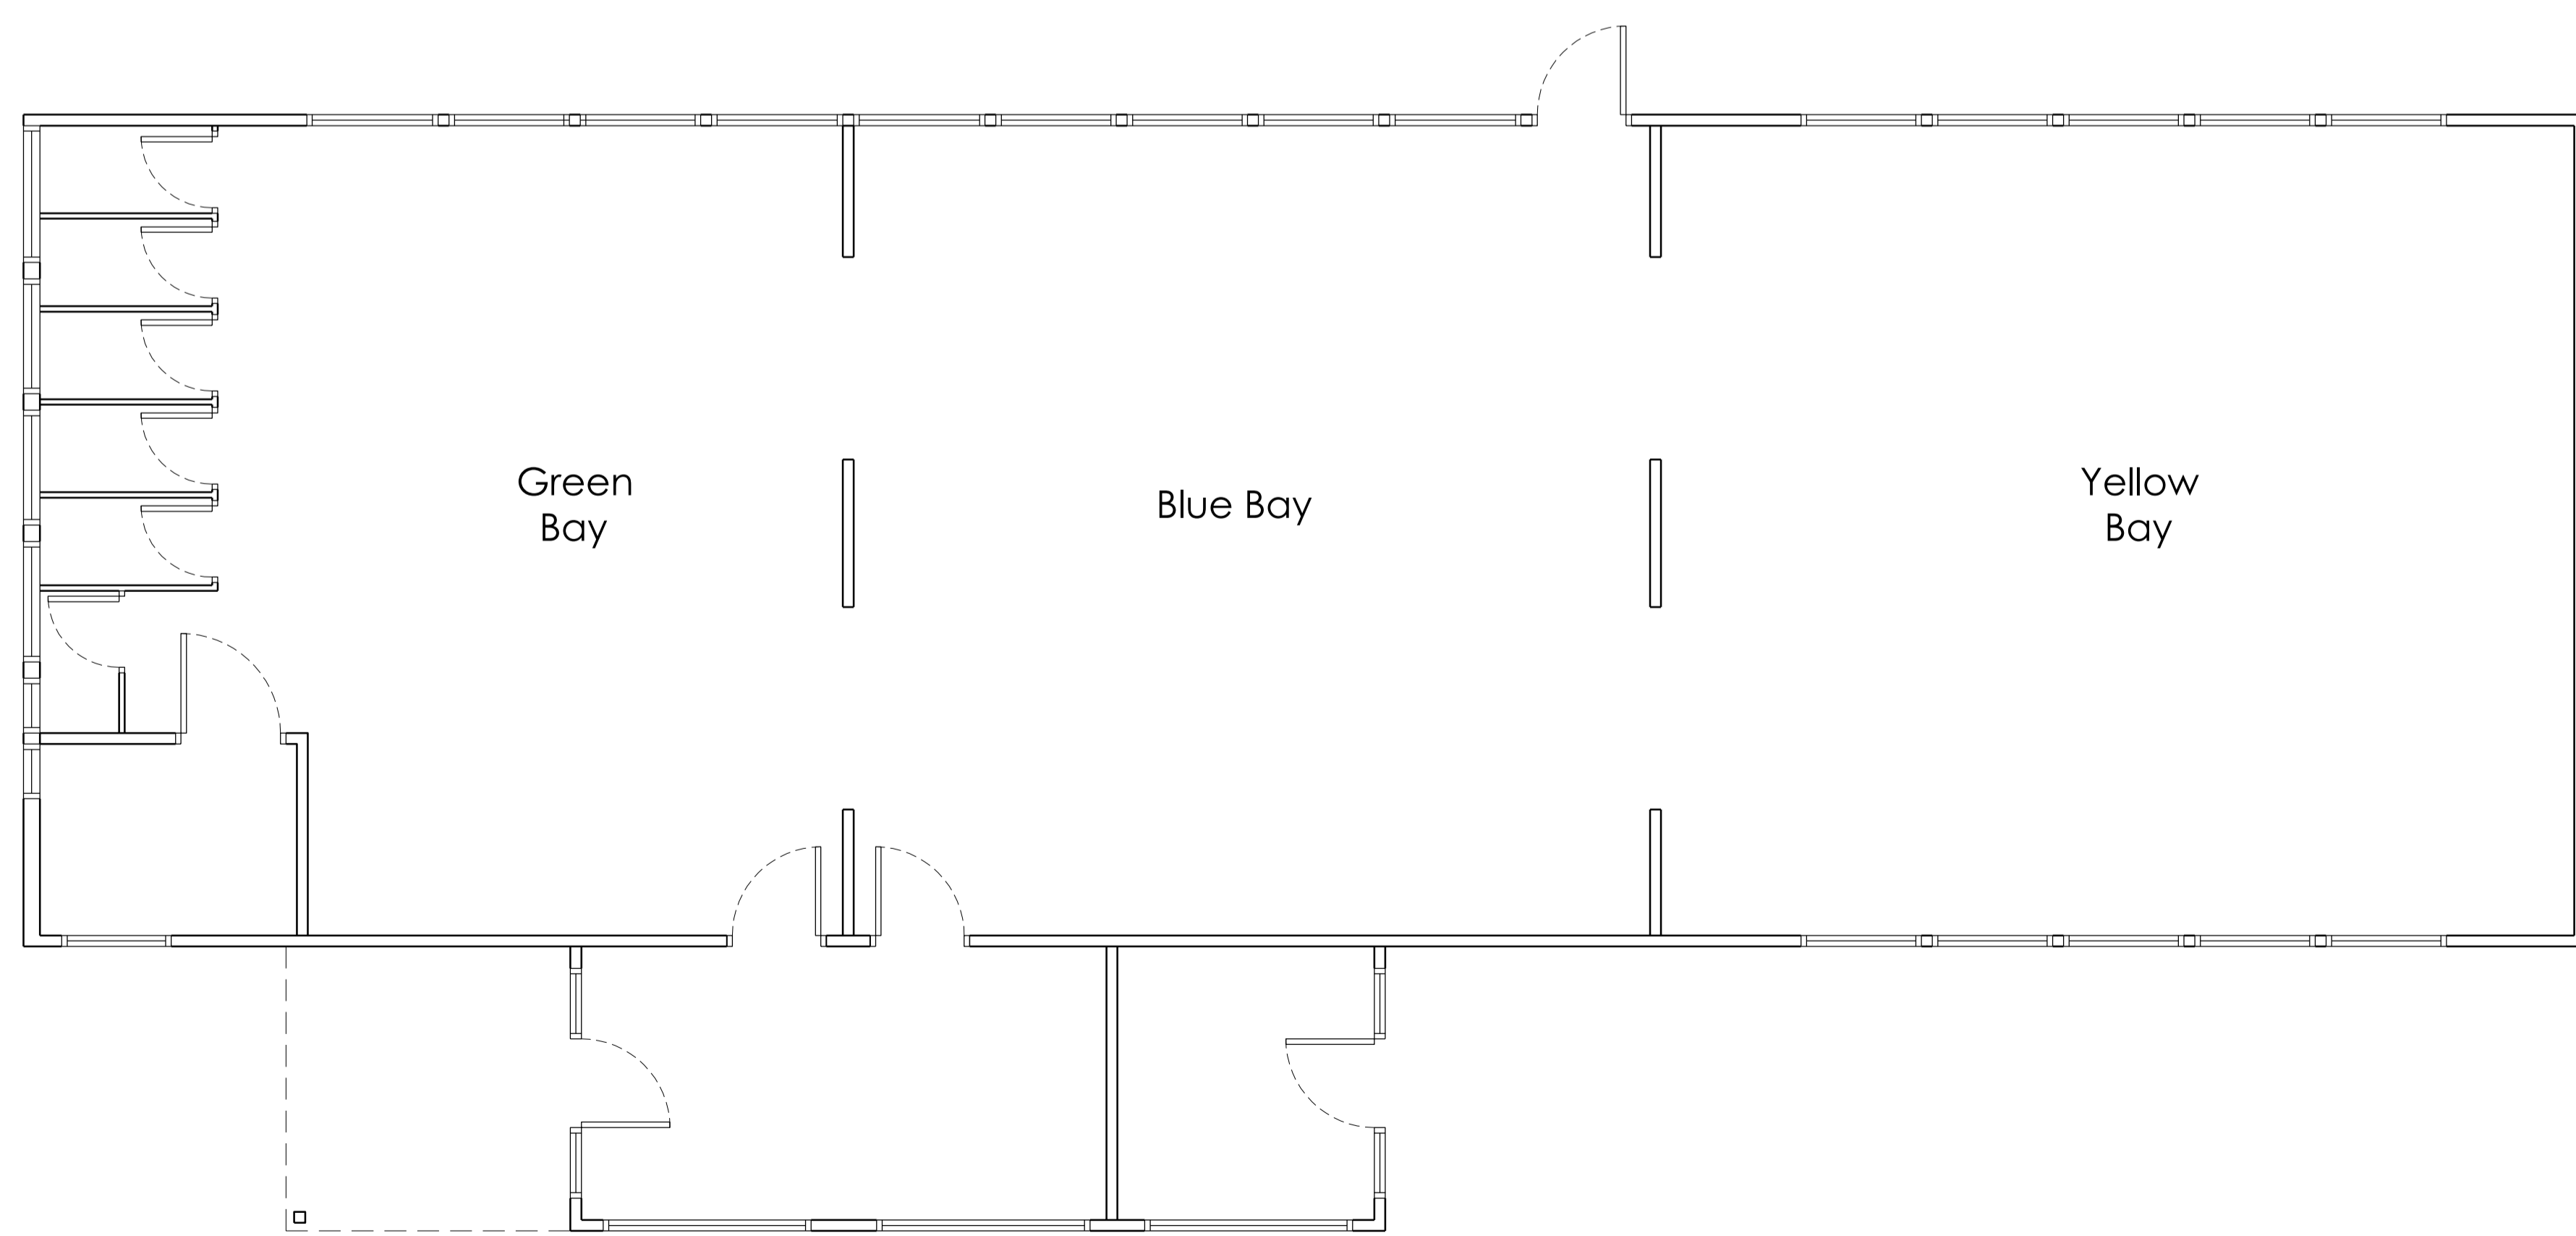

Plan

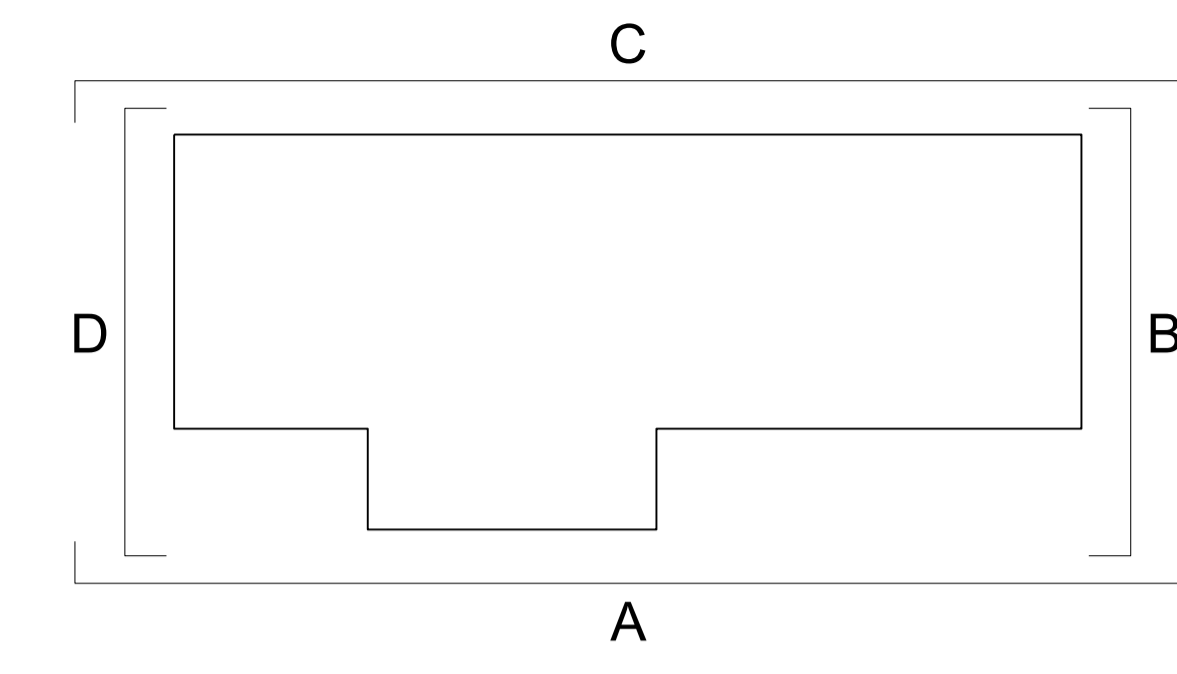

A253019

Notes

Do not scale, use figured dimensions only.

All dimensions to be verified on site prior to the commencement of any work or the production of any shop drawing. All discrepancies to be reported to the Architect.

This drawing is to be read in conjunction with all related Architect's and Engineer's drawings and any other relevant information.

This drawing is copyright © of TDC Architects Ltd.

Revision numbering: D= RIBA Stage 0-2, P= RIBA Stage 3, T= RIBA Stage 4, C= RIBA Stage 5, R= RIBA Stage 6

REV	DATE	REVISION	INITIALS	CHECK

DRAWING STATUS

FOR DISCUSSION (RIBA STAGE 0-2)	<input type="checkbox"/>
FOR PLANNING (RIBA STAGE 3)	<input checked="" type="checkbox"/>
FOR TENDER (RIBA STAGE 4)	<input type="checkbox"/>
FOR CONSTRUCTION (RIBA STAGE 5)	<input type="checkbox"/>
AS-BUILT (RIBA STAGE 6)	<input type="checkbox"/>
AS-RECORDED (RIBA STAGE 6)	<input type="checkbox"/>

TDC ARCH DESIGN
The Design Collective Architects

2nd Fl. | 13 Museum St.
York | YO1 7DT
info@tdc-arch.design

www.tdc-arch.design

Client

AS

ANGELA SWIFT
DEVELOPMENTS

Project
Proposed Care Home at
Oxford Road, Gomersal

Drawing Title
Existing GA Plans & Elevations

Scale: 1:50 @ A1
Date: June 2026
Drawn by: TP
Checked by: RMJB

Job No. A253019
Drawing No. AL(0)001
Rev. P1