




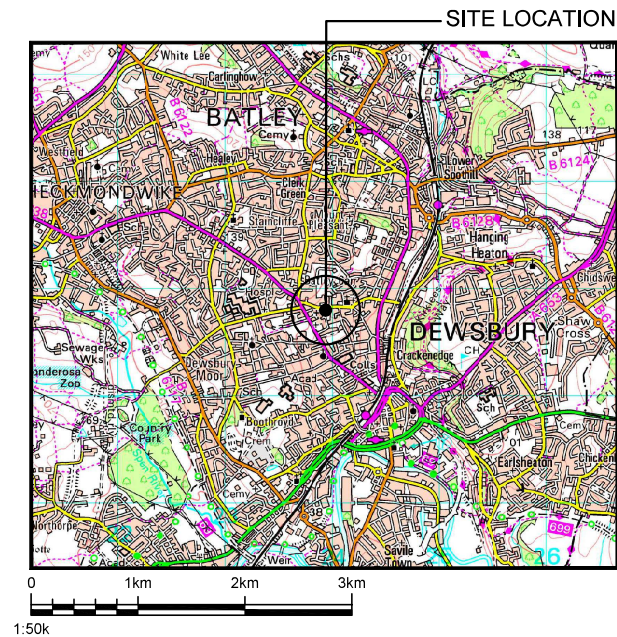

SITE LOCATION
(Scale 1:50000)

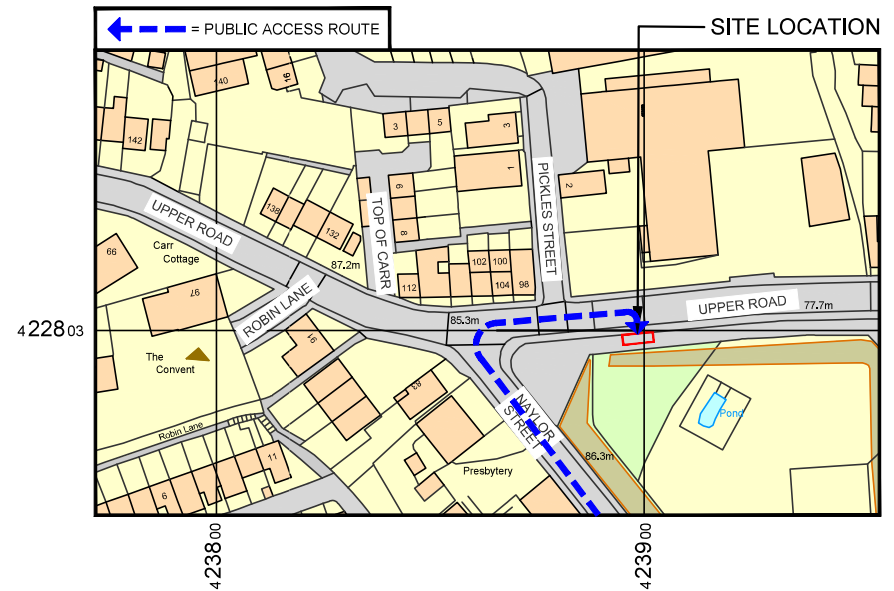


SITE LOCATION
(Scale 1:1250)

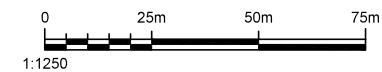

DIRECTIONS TO SITE:

HEADING NORTH ON M1 TAKE THE EXIT AT JUNCTION 40 AND FOLLOW THE A638 TOWARDS DEWSBURY. WHEN IN THE DEWSBURY CENTRE, KEEP RIGHT ON THE A638 HALIFAX ROAD. AFTER APPROX 1.15KM TURN RIGHT ONTO UPPER ROAD. AFTER APPROX 200M THE SITE WILL BE ON THE RIGHT HAND SIDE.

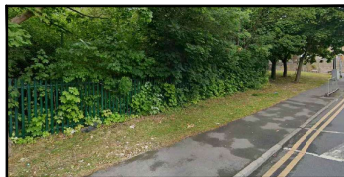

SITE PHOTOGRAPH

what3words:

///across.ticket.risk

	Project:		Site Address: UPPER ROAD BATLEY CARR DEWSBURY KIRKLEES, WEST YORKSHIRE WF17 7LR		ALL DIMENSIONS ARE IN mm UNLESS NOTED OTHERWISE						Drawing Title:		Purpose of Issue:		
	JET25								SITE LOCATION MAPS		PLANNING				
	Sharer 1 Ref: 103862	Sharer 2 Ref: -							Drawing No.: 100	Drawing Revision: A	Date of Issue: 26.05.26	Pack Revision: B			
	Cell Name: UPPER ROAD SW								Drawn By: RM	Drawn On: 01.04.26	Principal Designer: JET NETWORK SOLUTIONS				
					National Grid Ref: E: 423900 N: 422803				Checked By: JE	Checked On: 01.04.26	Designer: JE	Surveyed By: CMcG			