


MATERIALS
Walls - Red facing brick to match existing
Roof - Concrete tiles to match existing
Windows - Replacement uPVC double-glazed units Anthracite
Doors - New composite doors to front & side, new uPVC (Anthracite) French doors to rear
Rainwater Goods - Black fascias, gutters & downpipes to match existing

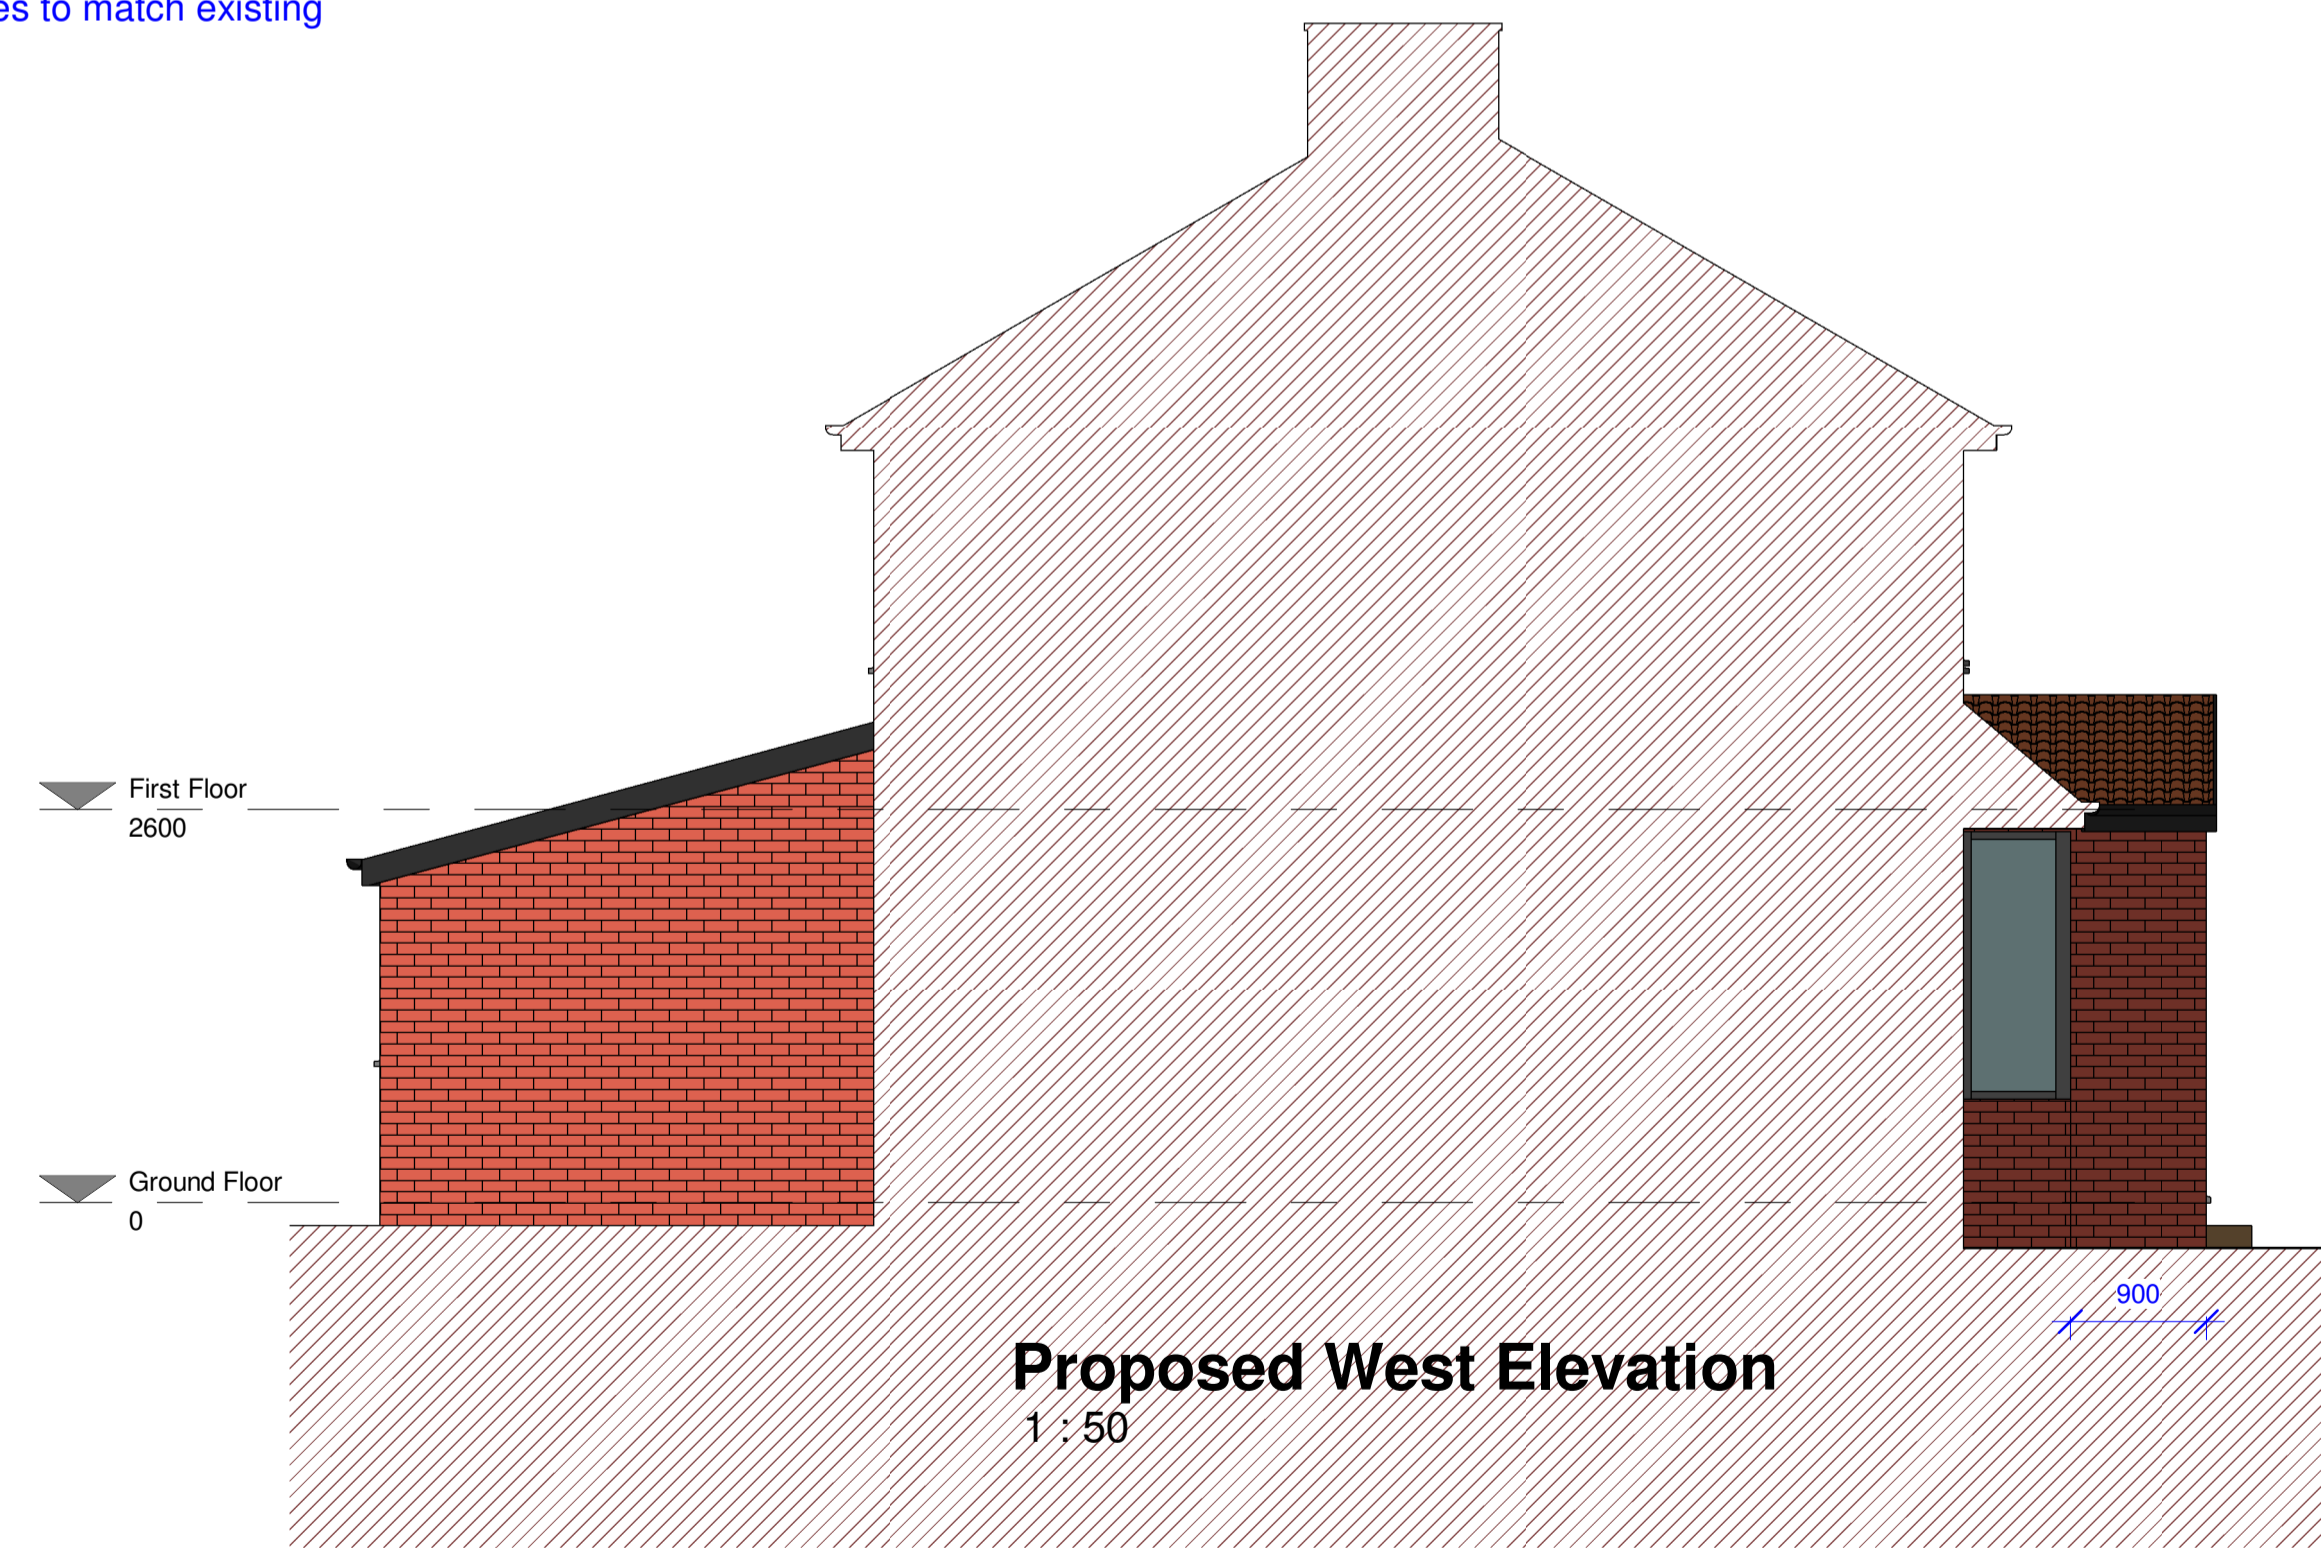

A 03/06/26 First issue [AB]

| Revision | Description |
|---|-----------------------------|
| | New Porch |
| Location Ms L Chisholm 6 Hurstville Avenue East Bierley BD4 6PX | |
| Title Proposed Plans and Elevations | |
| Scale 1 : 50 @A1 | Drawing No. S26540 / P02 |
| | Revision A |
| hello@spokelimited.co.uk tel: 0113 335 0975 | |

SPOKE
ARCHITECTURAL DESIGN

This drawing is copyright and shall not be reproduced without permission of Spoke Architectural Limited.
 Do not scale from this drawing, use figured dimensions only.
 It is the Contractors responsibility to check all dimensions on site.
 This drawing is to be read in conjunction with all Structural Engineers drawings.
 It is the Contractors responsibility to ensure compliance with Building Regulations.
 This drawing is to be read in conjunction with all Spoke's relevant drawings and schedules.