


DRAWING NOTES

COPYRIGHT ©
This drawing and the details herein are the copyright of MBH Design Studio Ltd. and must not be reproduced, altered or passed to any third party without prior written consent.


This drawing has been produced for the project listed below, is submitted in support of this application application to the Local Planning Authority and is not intended for use by any other person or for any other purpose.

Every effort has been made to ensure the accuracy of these drawings, however MBH Design Studio Ltd. accept no responsibility for any discrepancies arising from the reuse of survey information and preliminary drawings commissioned by the Applicant from others.

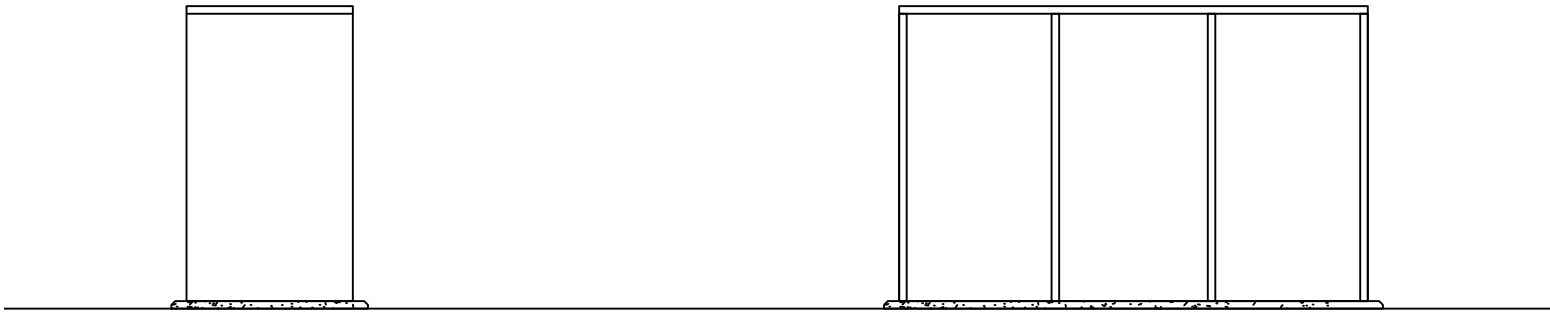


PLANT ROOM
ELEVATION A - **SOUTH EAST**
SCALE - 1:50

PLANT ROOM
ELEVATION B - **SOUTH WEST**
SCALE - 1:50

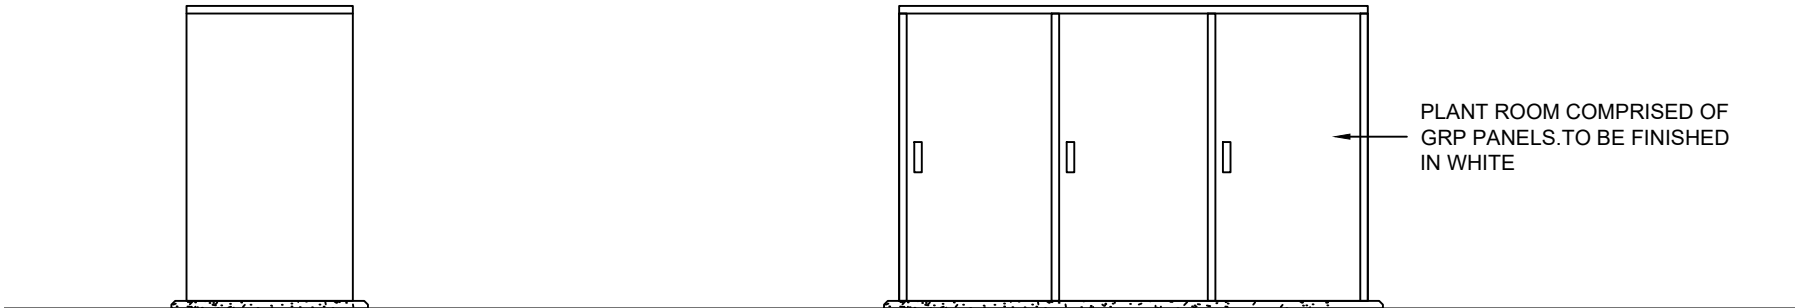

PLANT ROOM
ELEVATION C - **NORTH WEST**
SCALE - 1:50

PLANT ROOM
ELEVATION D - **NORTH EAST**
SCALE - 1:50

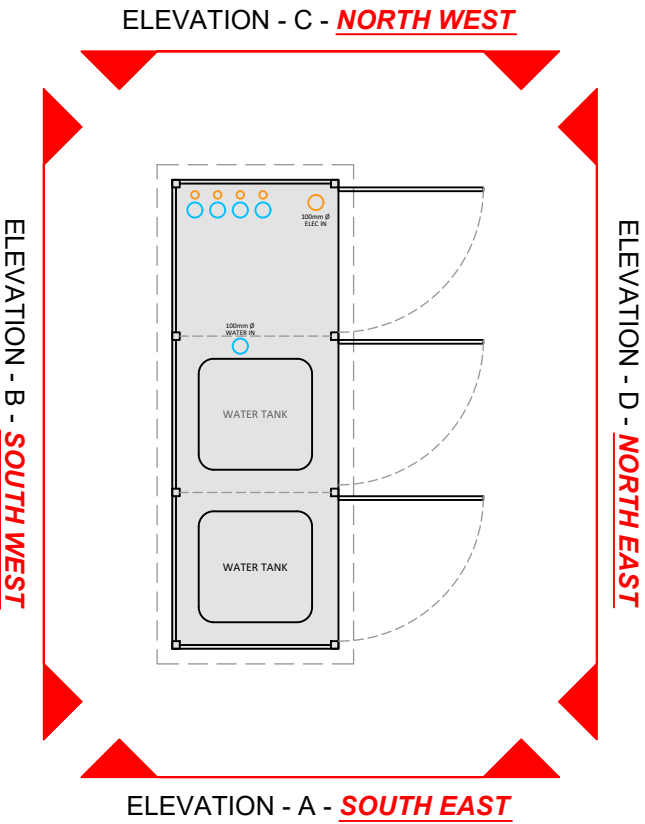

PLANT ROOM
SCALE - 1:50



REV	DATE	DESCRIPTION	DRN/CHD/APPD
REVISION NOTES			
PLANNING			
 MBH Design Studio Ltd. Brook House, Apex Court, Camphill Rd, West Byfleet, Surrey, KT14 6SQ www.mbhLtd.com t: 01932 352 727 f: 01932 351 545			
CLIENT  motor fuel group			
PROJECT FS670 SALENDINE SERVICE STATION NEW HEY ROAD, HUDDERSFIELD, WEST YORKSHIRE HD3 3UZ			
DRAWING TITLE PLANT ROOM ELEVATIONS			
DRAWN BY DM	DATE 18.03.2026	SCALE 1:50	PAPER SIZE A3
CHECKED / APPROVED BY WG/JN	DRAWING NUMBER 13539-670-211	REV. -	