


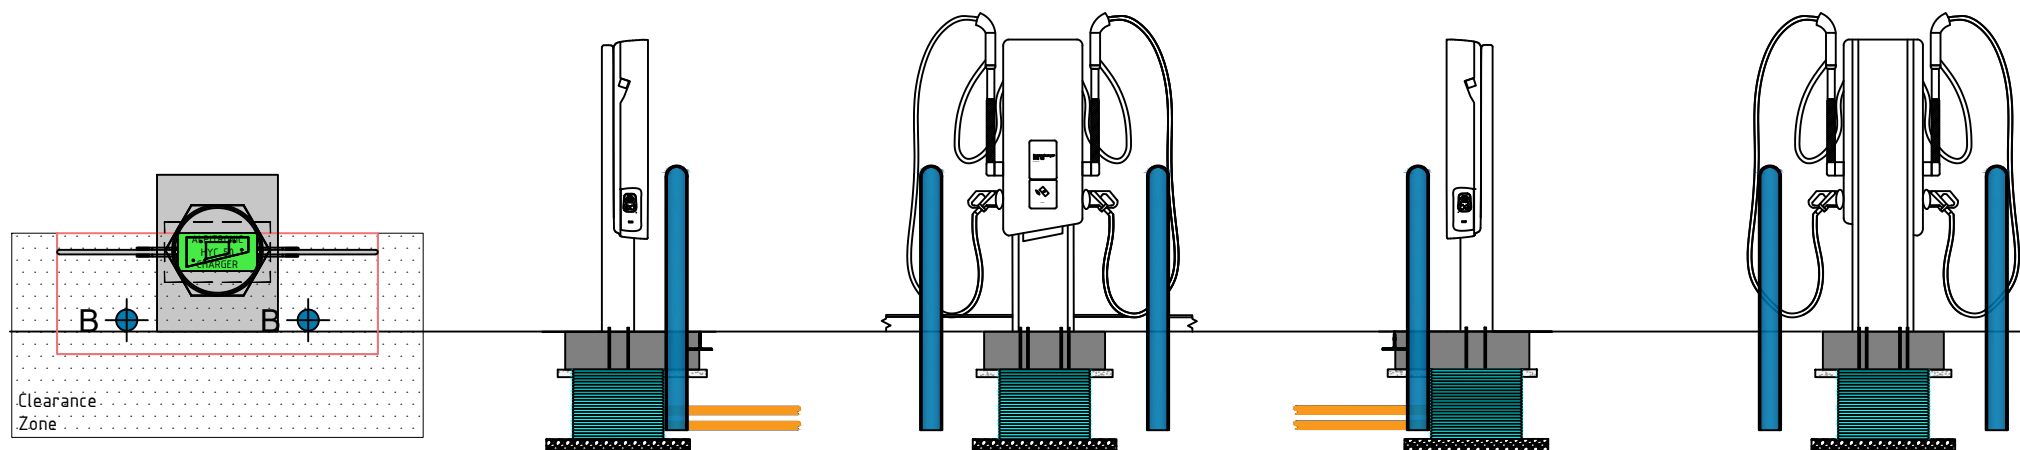

REFER TO -
DRW NO. ALP-50 ,
50 HYC ALPITRONIC
FOUNDATION

STANDARD DISCLAIMERS

- This drawing is based on all the available as built information for the site and the standard details available. Installation may be compromised by unforeseen elements encountered on site during installation of works.
- Contractors must follow good practice in locating and excavating around existing services and follow all necessary H&S procedures.
- Contractors must follow the routes and works shown on the attached plans unless discussed and agreed with the Project Manager & Architect.
- As constructed details must be returned to the Architect for production of as built layouts.



SCALE - METRES - 1:50

REV	DATE	DESCRIPTION	DRN/CHK/APPD
REVISION NOTES			
PLANNING			
			
MBH Design Studio Ltd. Brook House, Apex Court, Camphill Rd, West Byfleet, Surrey, KT14 6SQ www.mbhstd.com t: 01932 352 727 f: 01932 351 545			
CLIENT			
			
PROJECT			
FS670 SALENDINE SERVICE STATION NEW HEY ROAD, HUDDERSFIELD, WEST YORKSHIRE HD3 3UZ			
DRAWING TITLE			
ALPITRONIC DETAIL SHEET			
DRAWN BY	DATE	SCALE	PAPER SIZE
HP	23.06.2026	1:50	A4
CHECKED / APPROVED BY	DRAWING NUMBER	REV.	
HP/NS	13539-670-212	-	