



DRAWING NOTES

COPYRIGHT ©
This drawing and the details herein are the copyright of MBH Design Studio Ltd. and must not be reproduced, altered or passed to any third party without prior written consent.


This drawing has been produced for the project listed below, is submitted in support of this application to the Local Planning Authority and is not intended for use by any other person or for any other purpose.

Every effort has been made to ensure the accuracy of these drawings, however MBH Design Studio Ltd. accept no responsibility for any discrepancies arising from the reuse of survey information and preliminary drawings commissioned by the Applicant from others.

KEY PLAN:

 **APPLICANTS LAND OWNERSHIP LINE**
AREA - 1 960 SQM - 0.1960 HECTARES

 **APPLICATION SITE BOUNDARY LINE**
AREA - 1 960 SQM - 0.1960 HECTARES

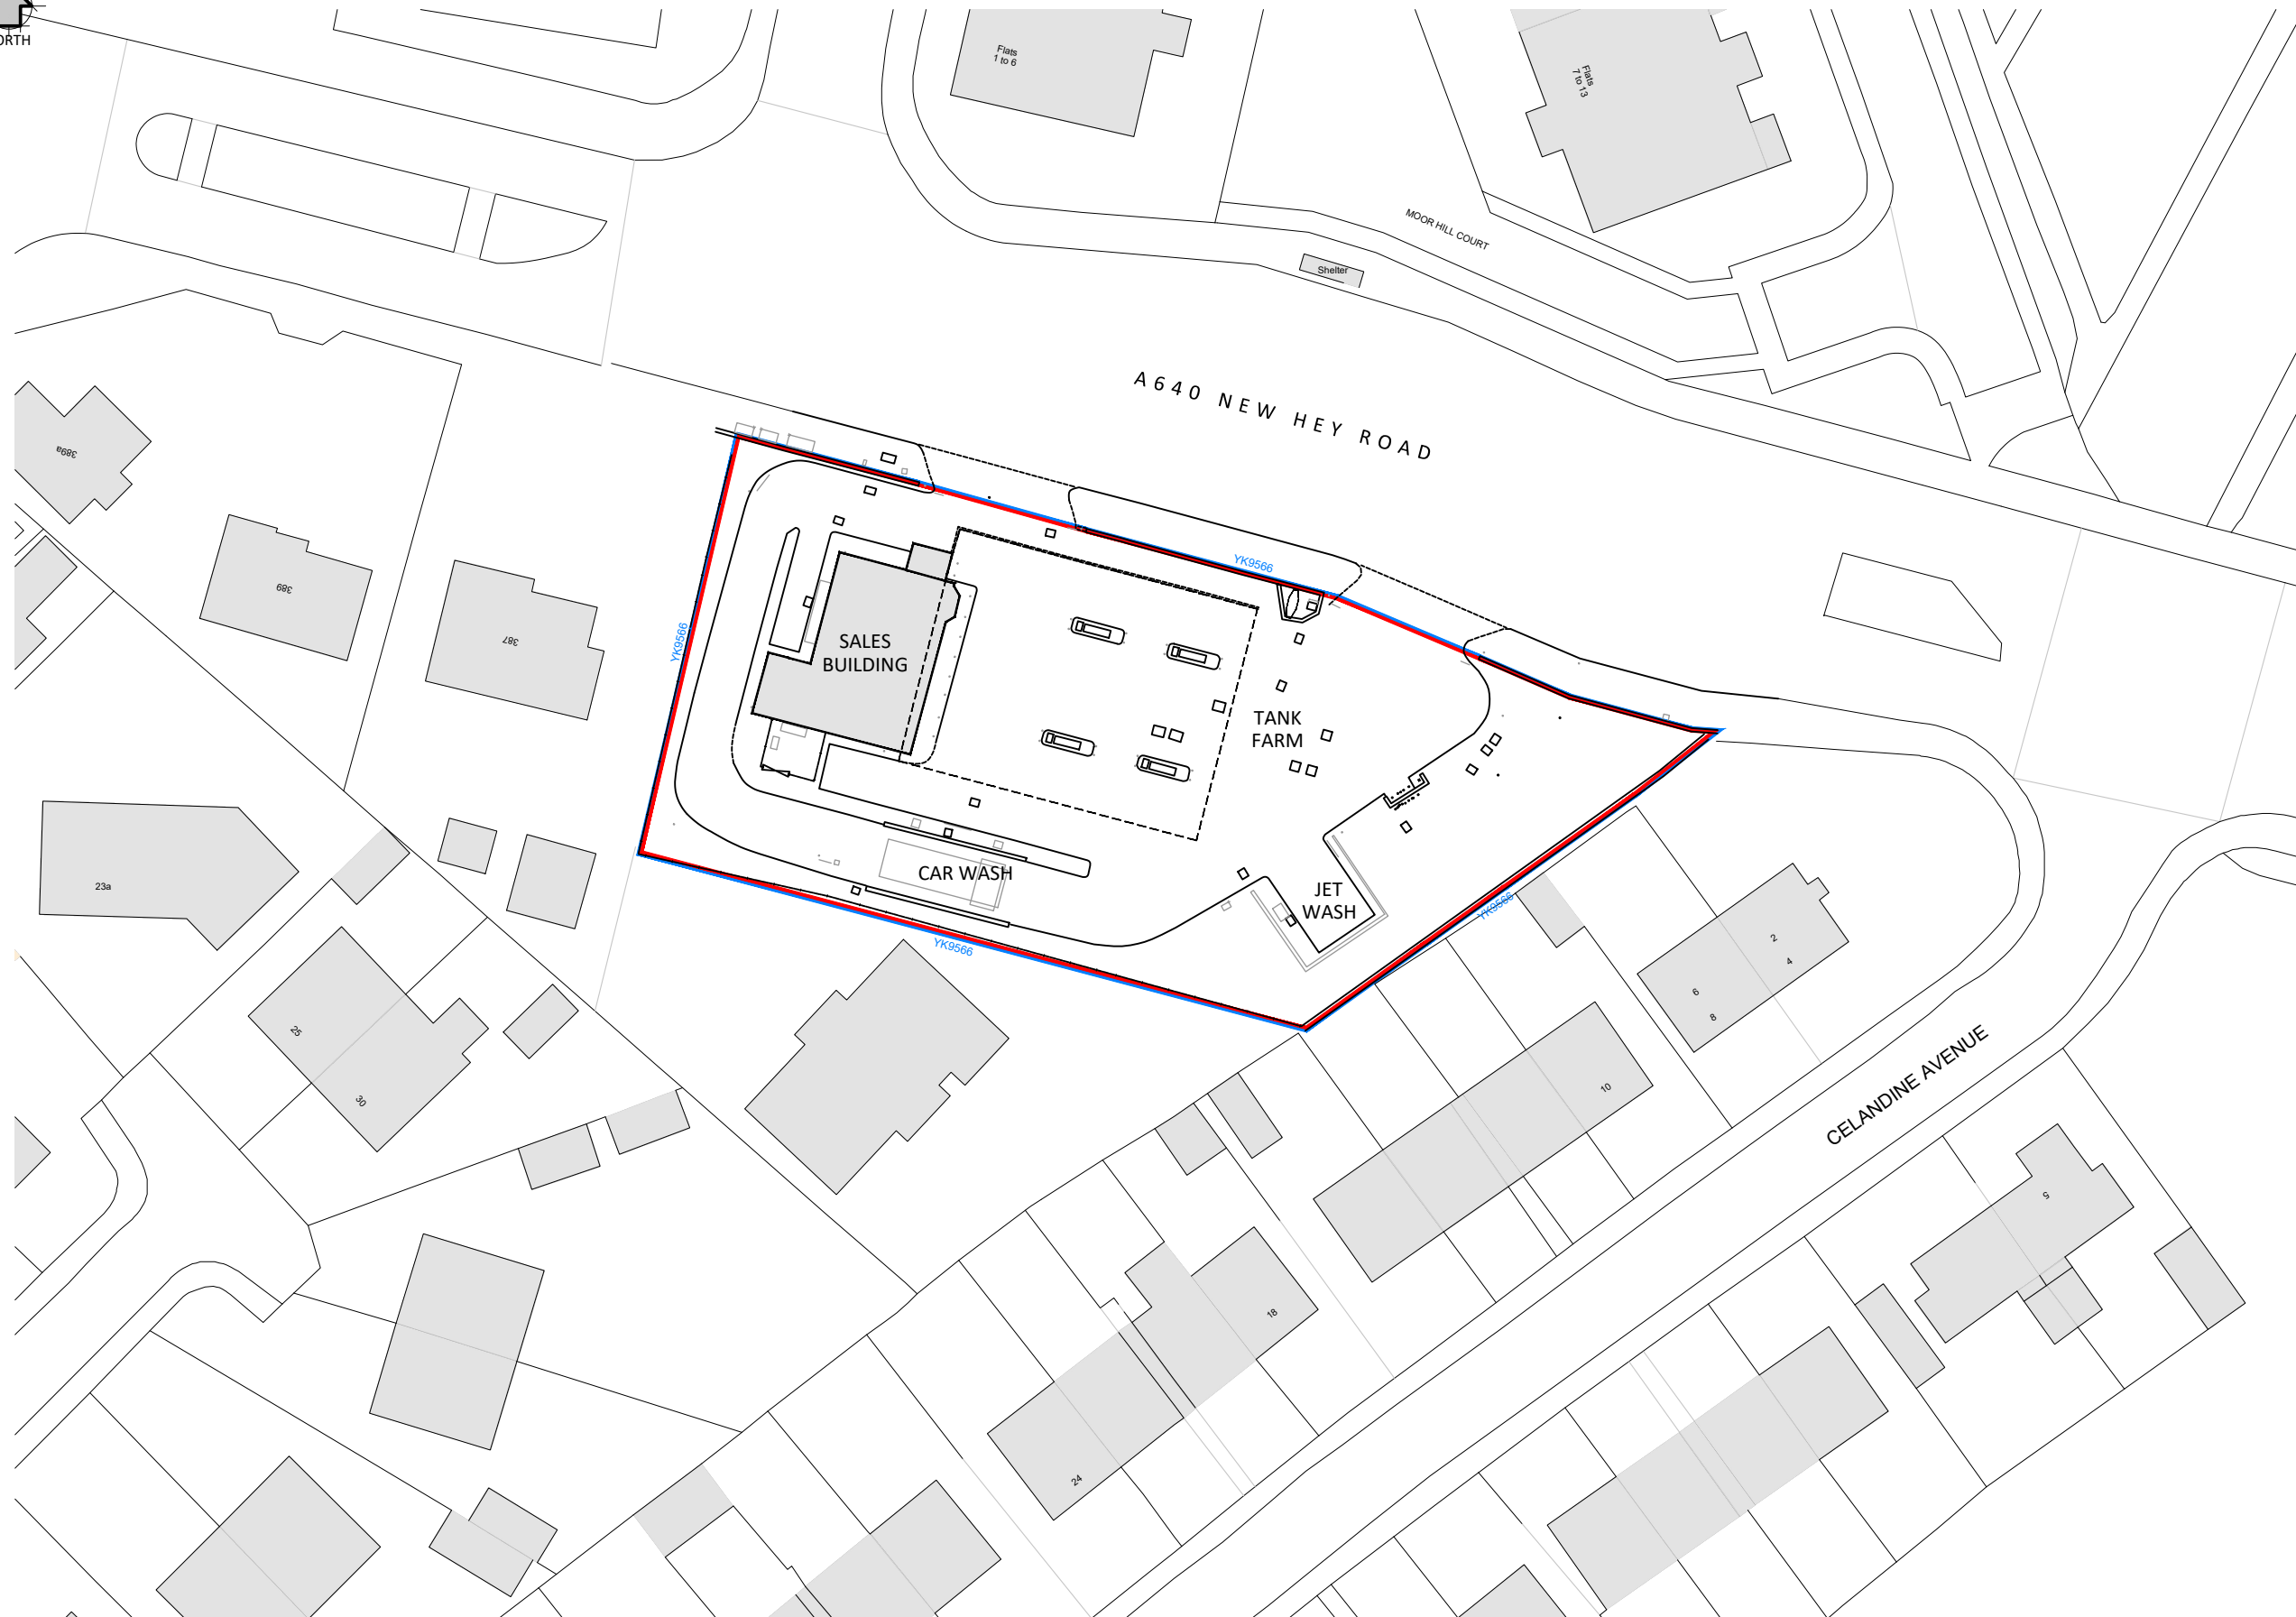

Ordnance Survey, (c) Crown Copyright 2021. All rights reserved. Licence number 100022432

SCALE BAR 1:500@A3



REV	DATE	DESCRIPTION	DRN/CHD/APPD
REVISION NOTES			
PLANNING			
 MBH Design Studio Ltd. Brook House, Apex Court, Camphill Rd, West Byfleet, Surrey, KT14 6SQ www.mbhstd.com t: 01932 352 727 f: 01932 351 545			
CLIENT 			
PROJECT FS670 SALENDINE SERVICE STATION NEW HEY ROAD, HUDDERSFIELD, WEST YORKSHIRE HD3 3UZ			
DRAWING TITLE BLOCK PLAN			
DRAWN BY DM	DATE 18.03.2026	SCALE 1:500	PAPER SIZE A3
CHECKED / APPROVED BY WG/JN	DRAWING NUMBER 13539-670-BP	REV. -	