

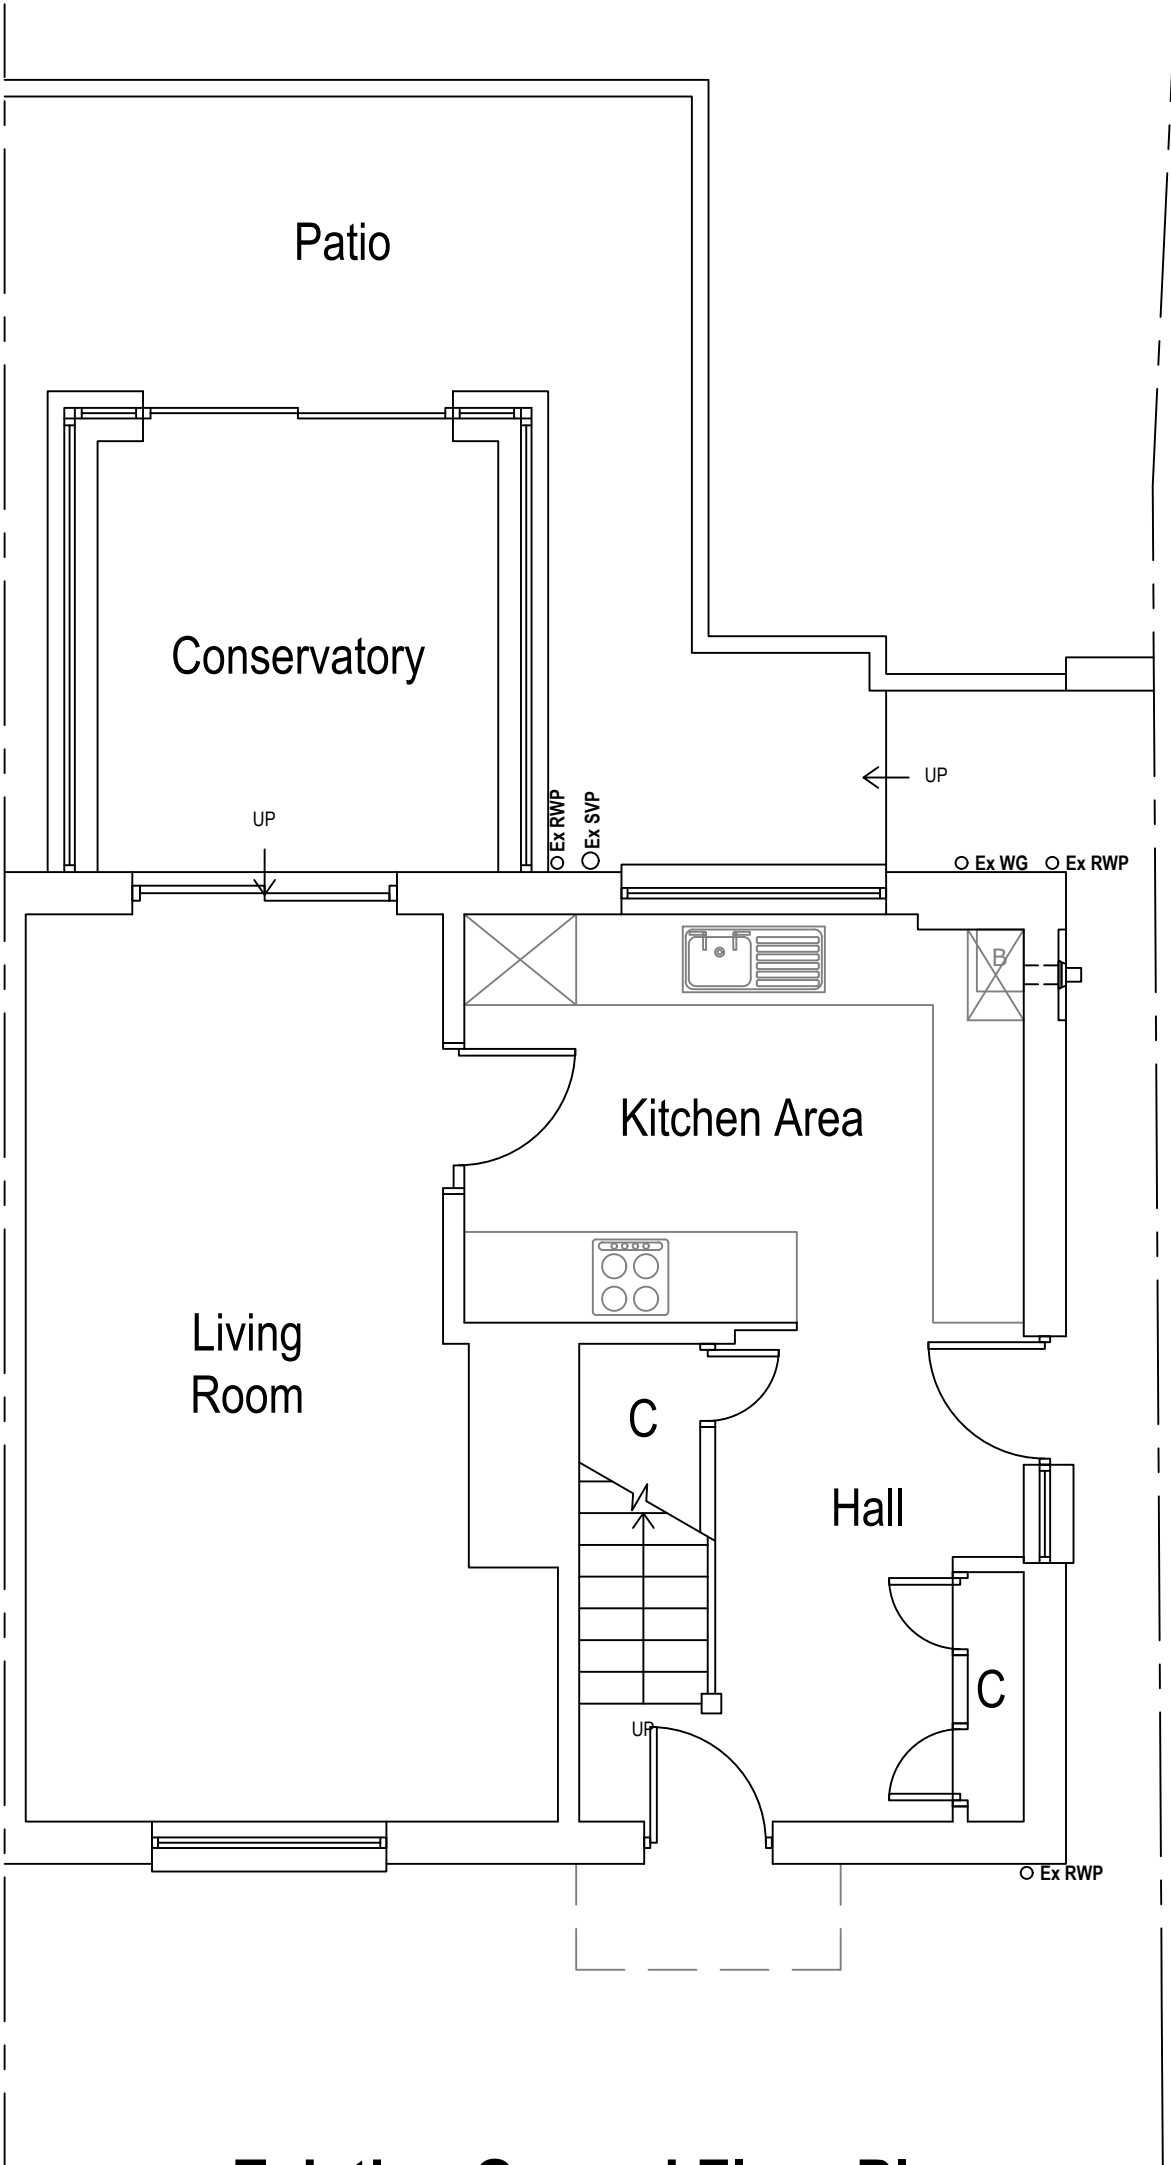


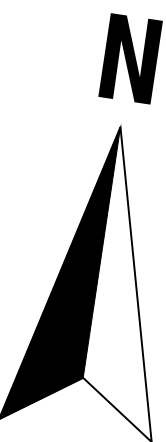


Existing Ground Floor Plan

Area ca. 47.89 m²

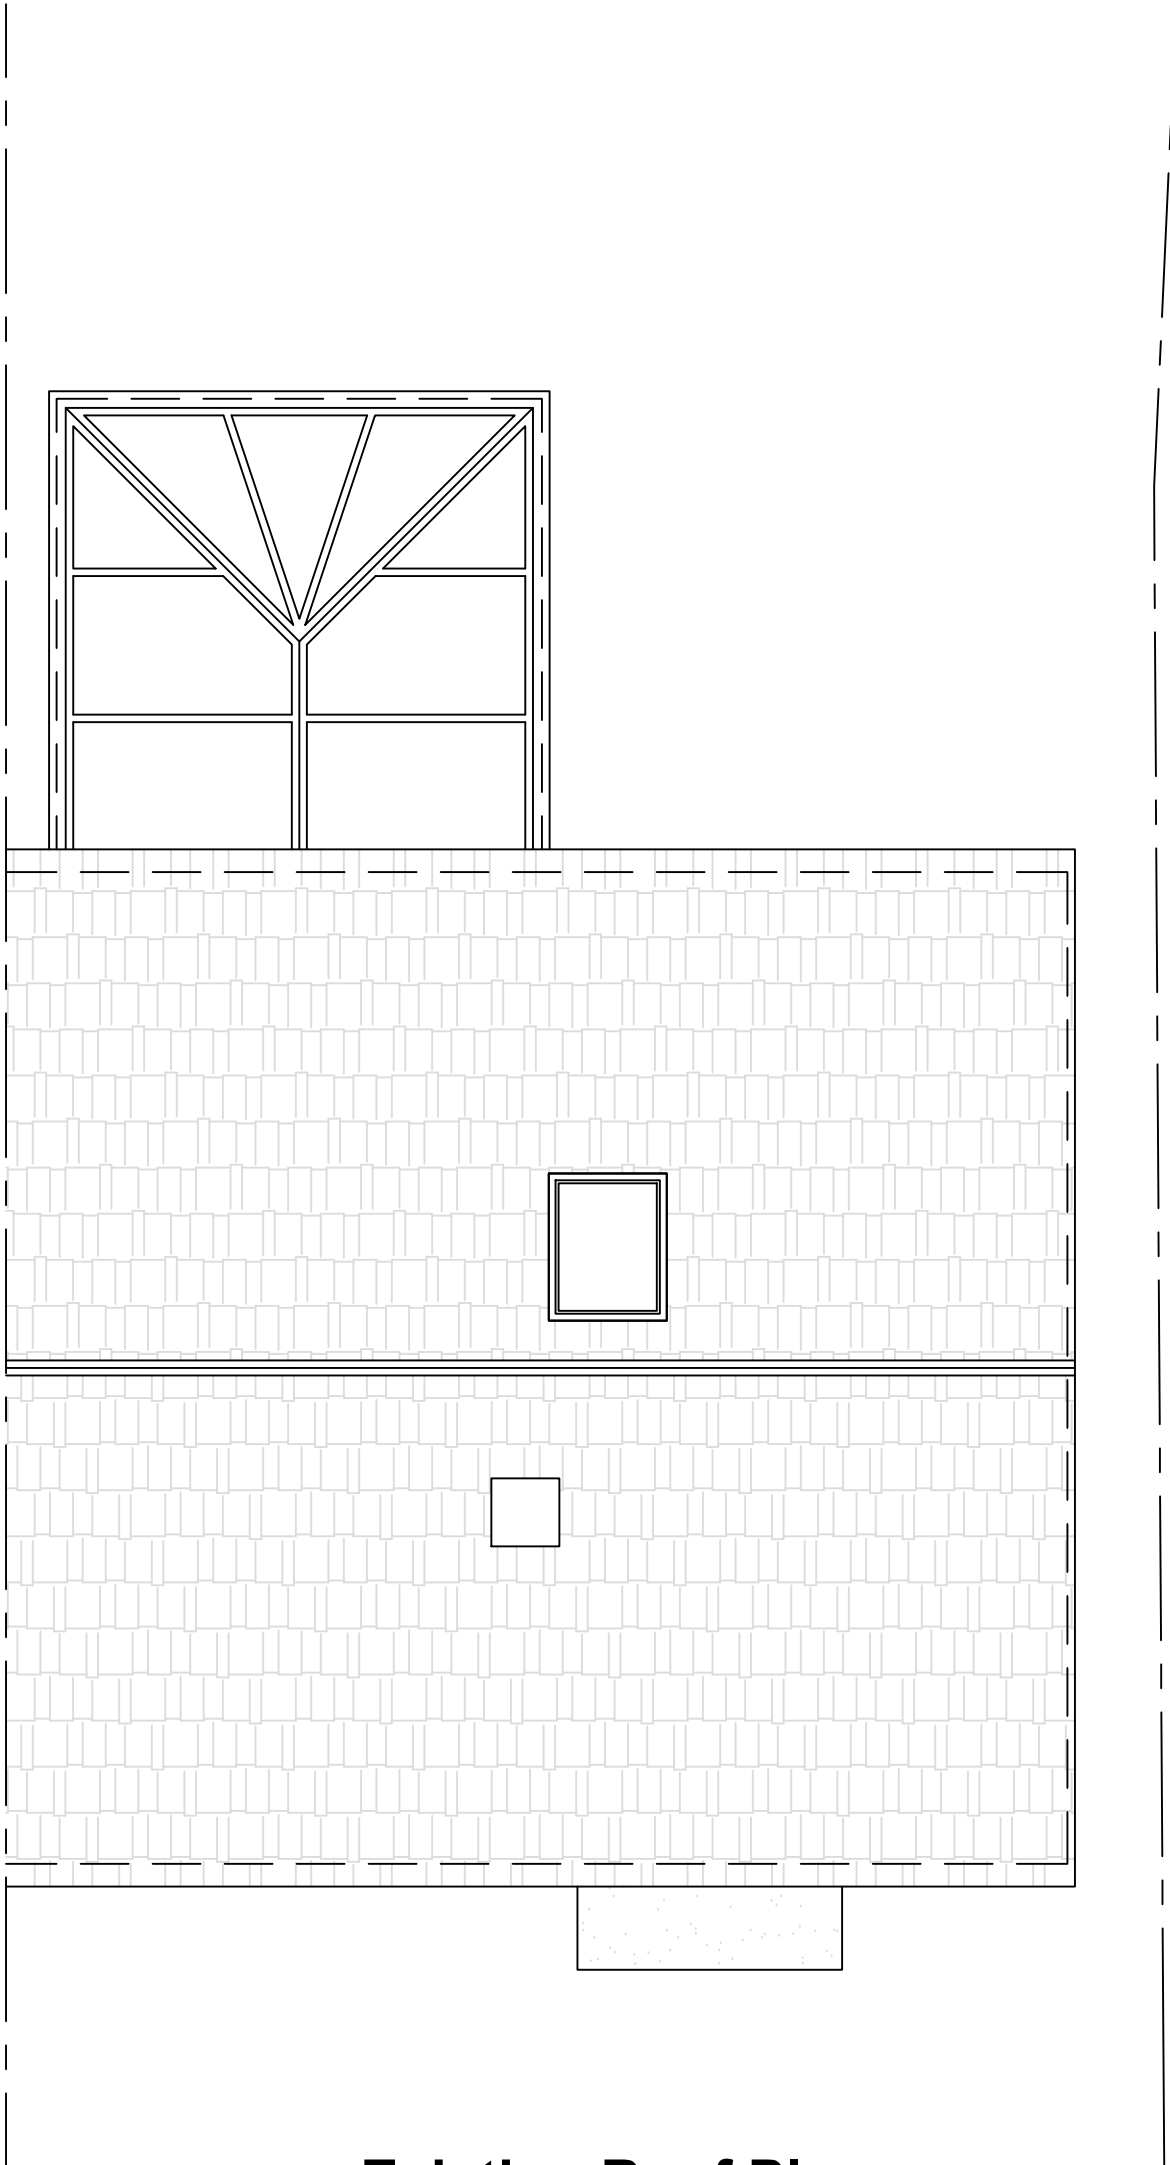

Existing Roof Plan

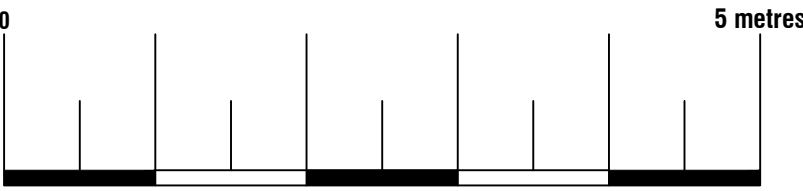

Arkiplan ArkiPlan Architectural Ltd • Enquiries@ArkiPlan.co.uk Lytchett House, 13 Freeland Park, Wareham Road, Poole, Dorset, BH16 6FA			
Site	187 Partridge Crescent, Thornhill, Dewsbury WF12 0HP	Date	20.05.2026
		Sheet	26-0711 D02 REV 0
		Job	New Extension
Title Number	WYK203859	Scale	1:50 @A1, 1:100 @A3
		Title	As Shown