

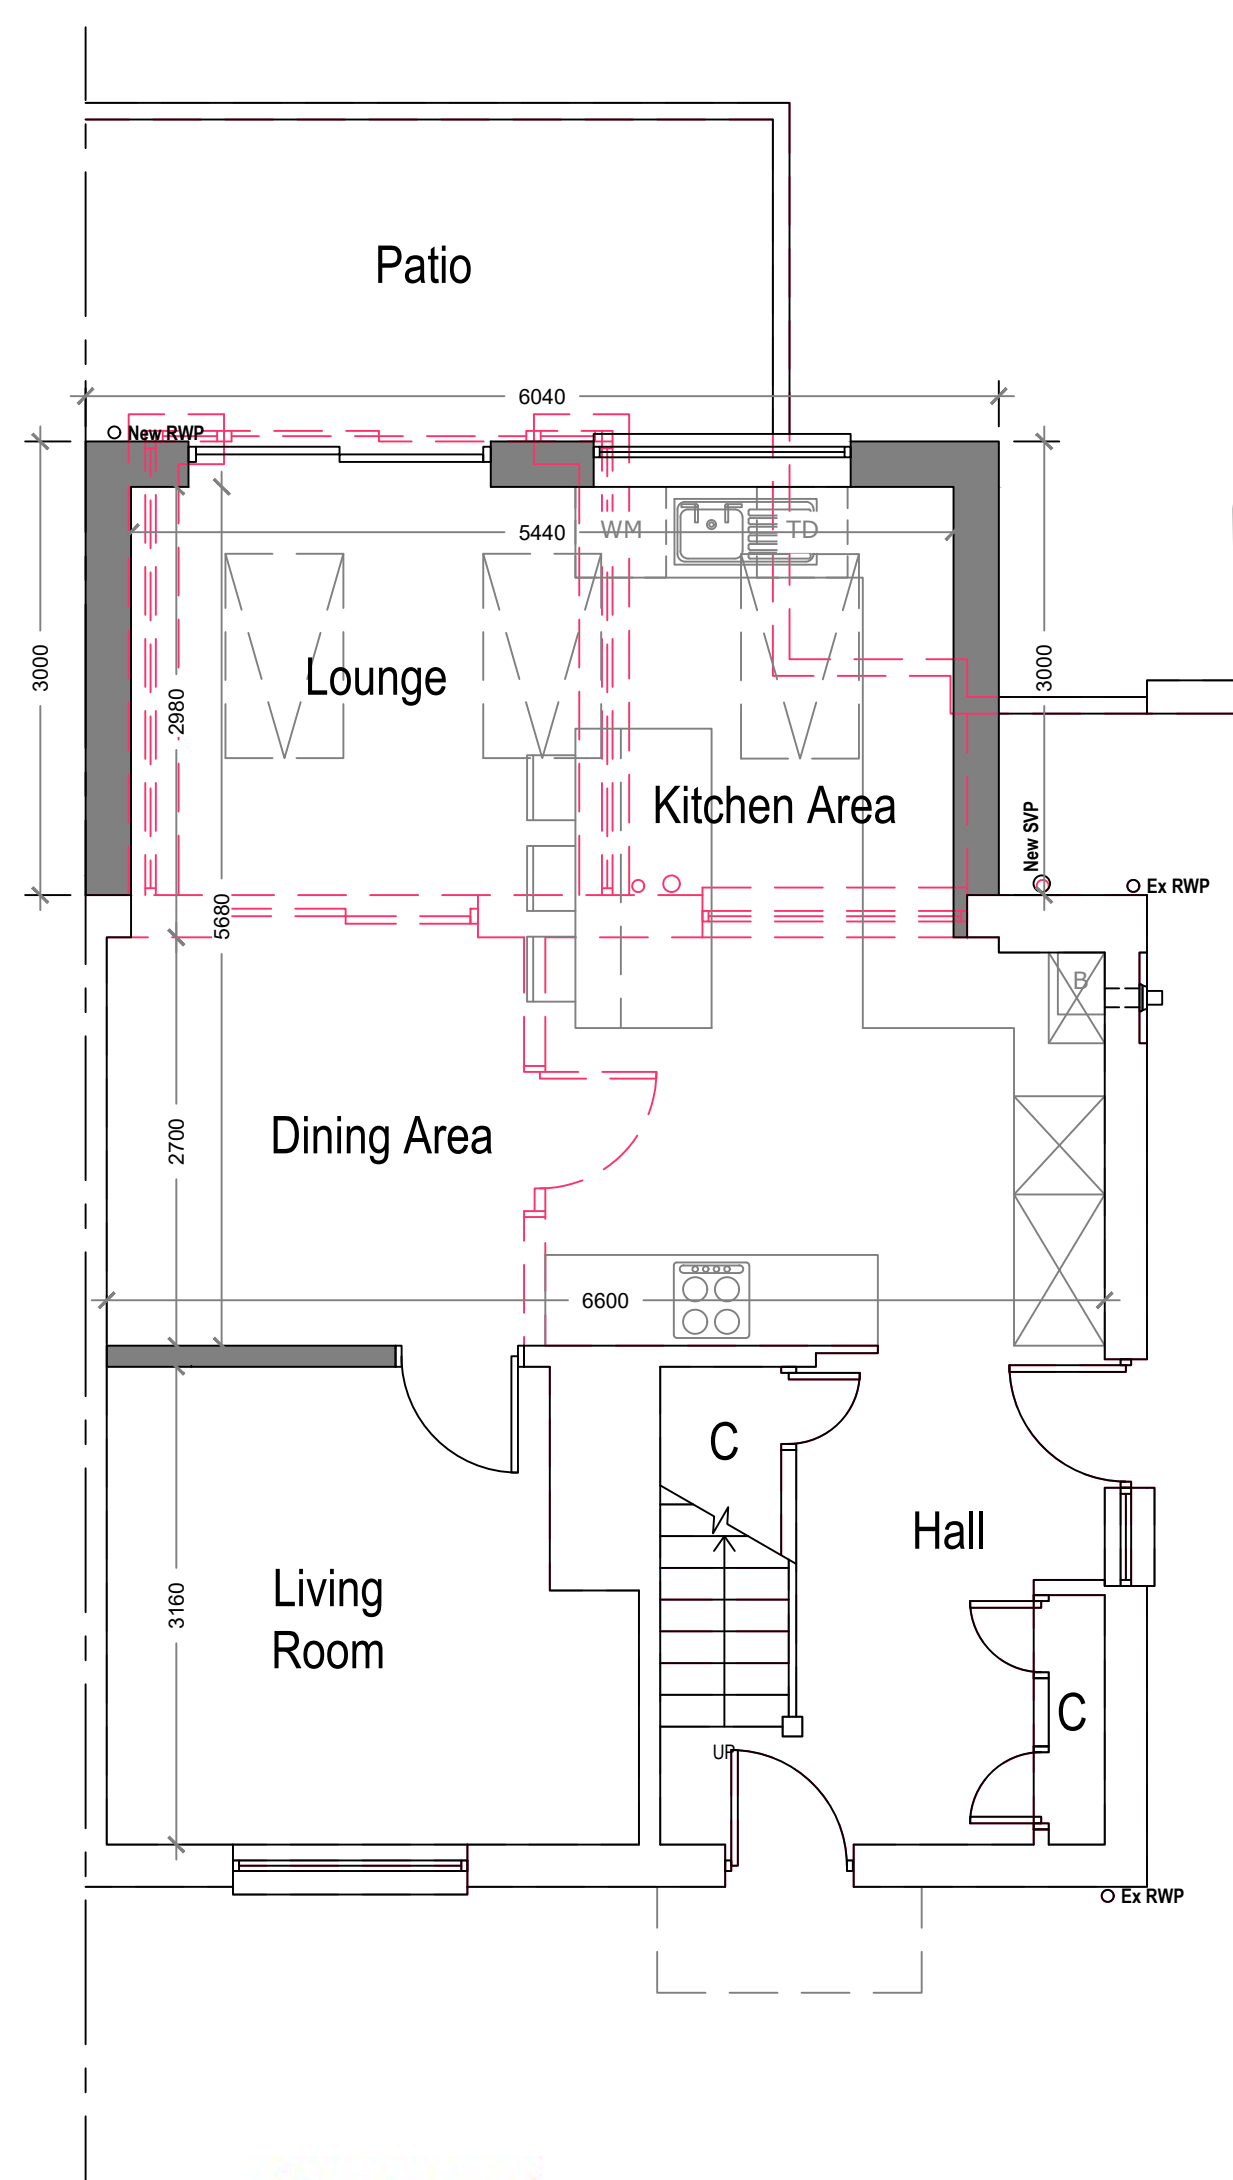



	Boundary line
	Demolished
	Details above
	Wall outline below roof
	Rainwater drainage layout
	Waste drainage layout

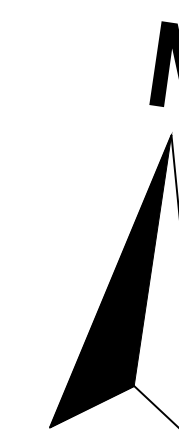

Area ca. 55.81 m²
Additional Area: 7.92 m²

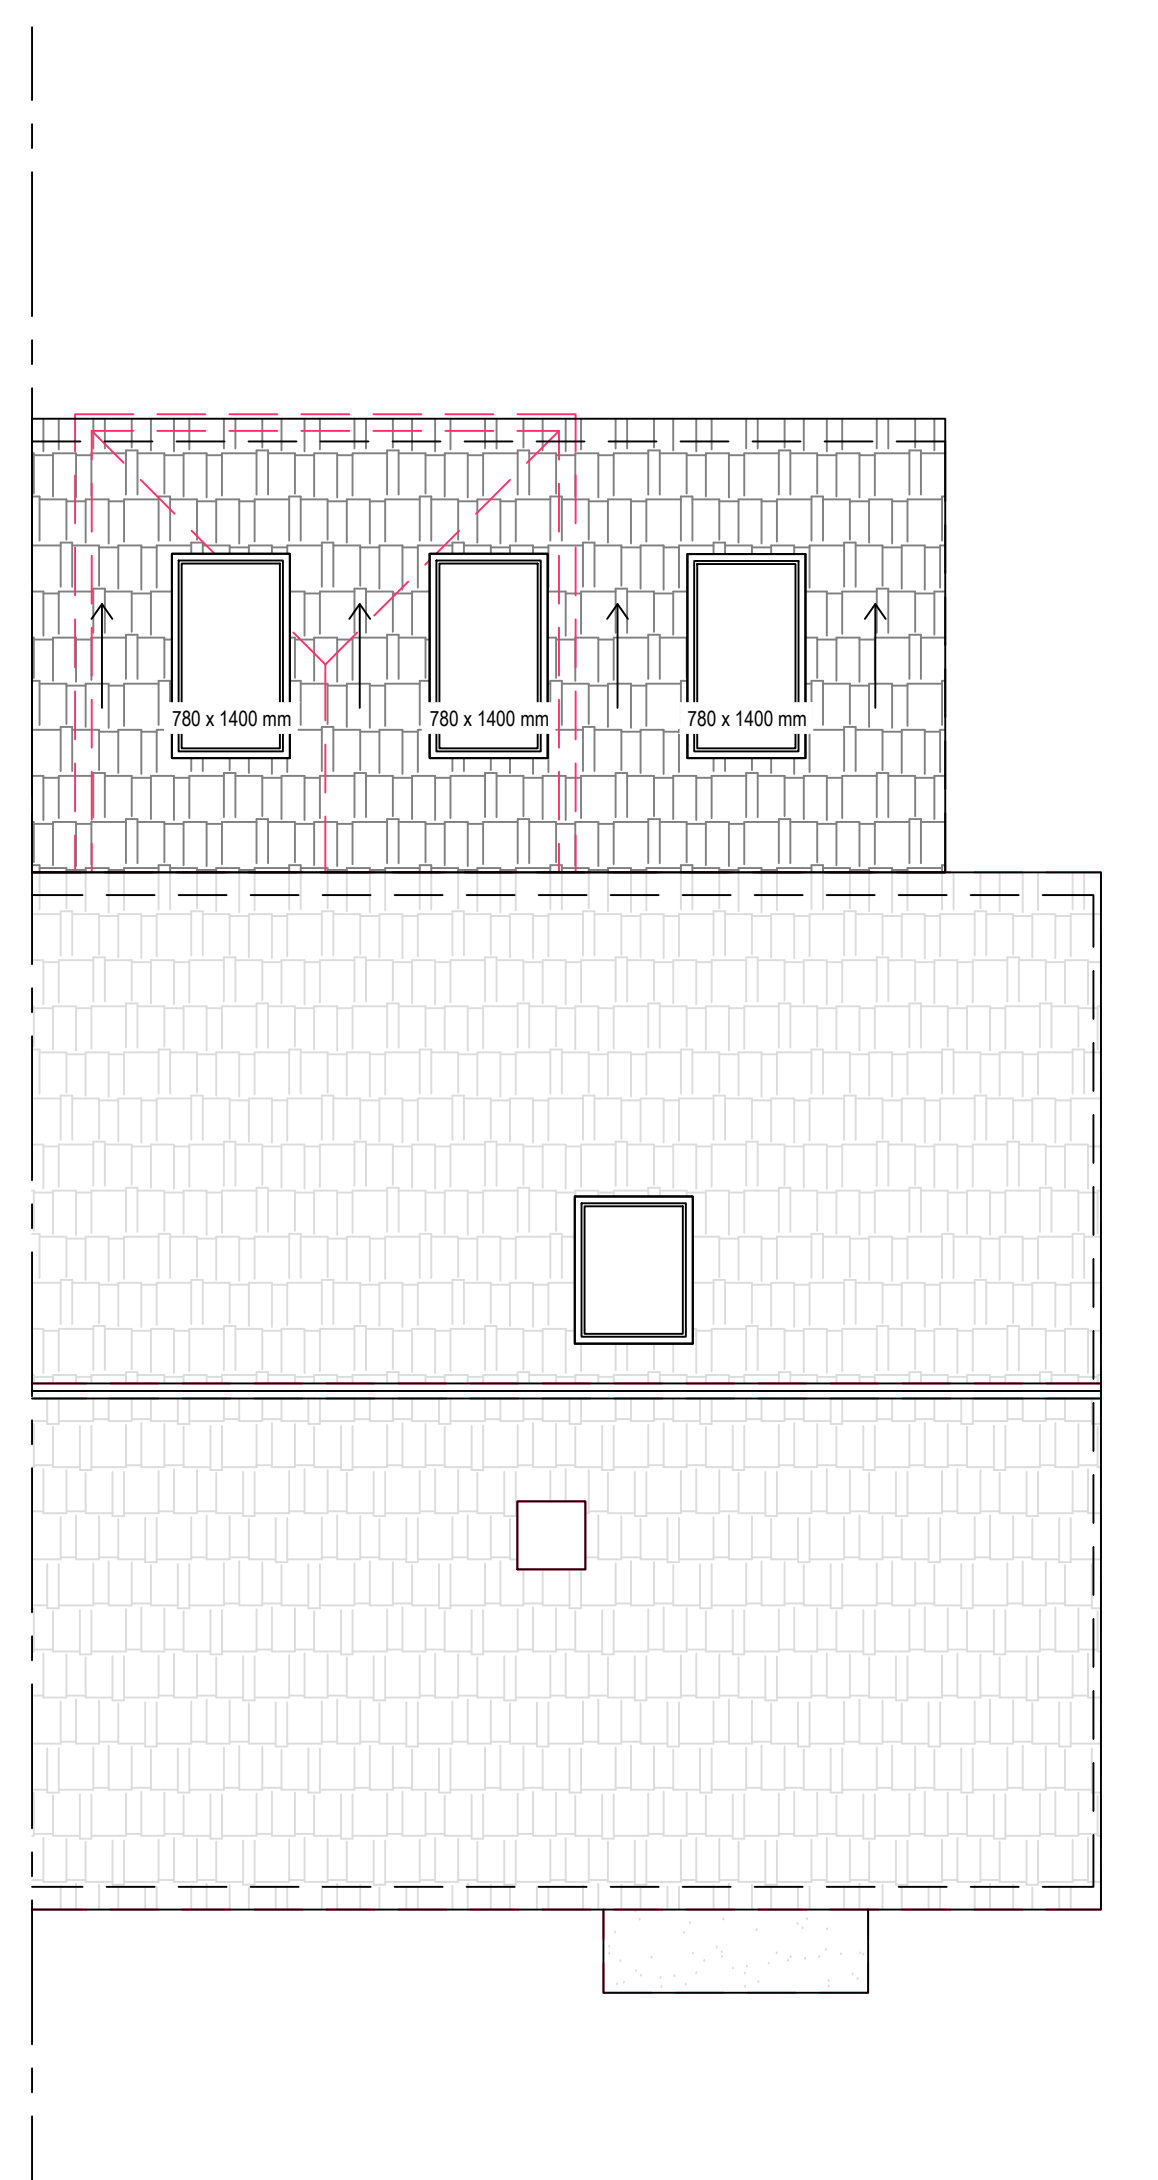

Proposed Roof Plan

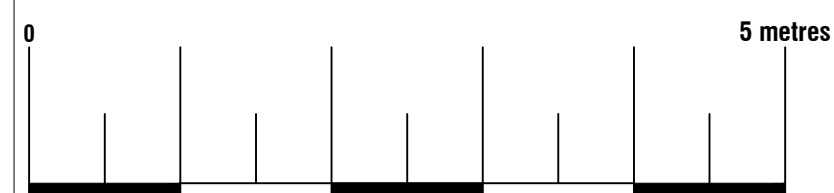



ArkiPlan

Architectural & Planning

• Enquiries@ArkiPlan.co.uk

Lytchett House, 13 Freeland Road, Poole, Dorset, BH16 6FA

Site	187 Partridge Crescent, Thornhill, Dewsbury WF12 0HP	Date	20.05.2026		
		Sheet	26-0711	D03	REV 0
		Job	New Extension		
		Scale	1:50 @A1, 1:100 @A3		
Title Number	WYK203859	Title	As Shown		