


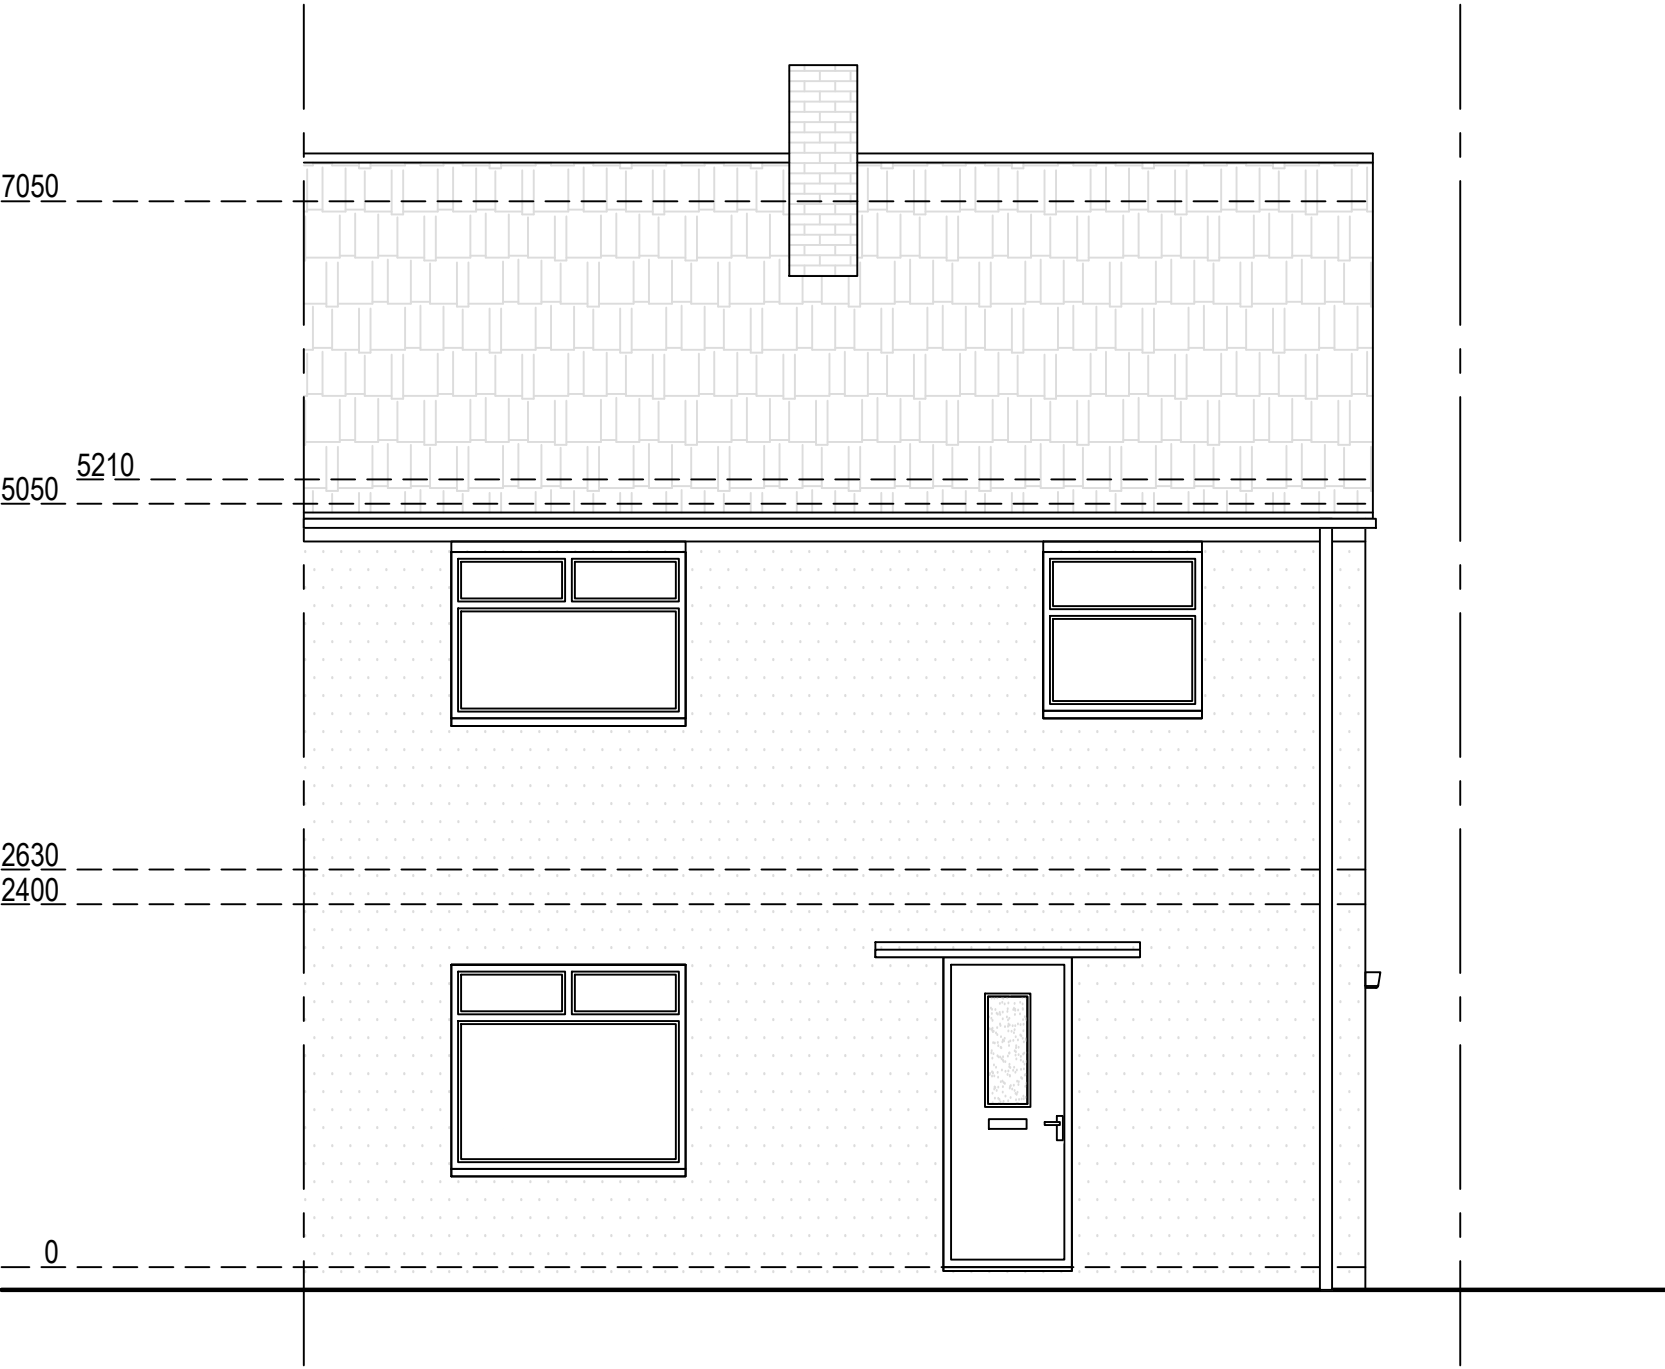


Existing North Elevation




Existing West Elevation



Existing South Elevation

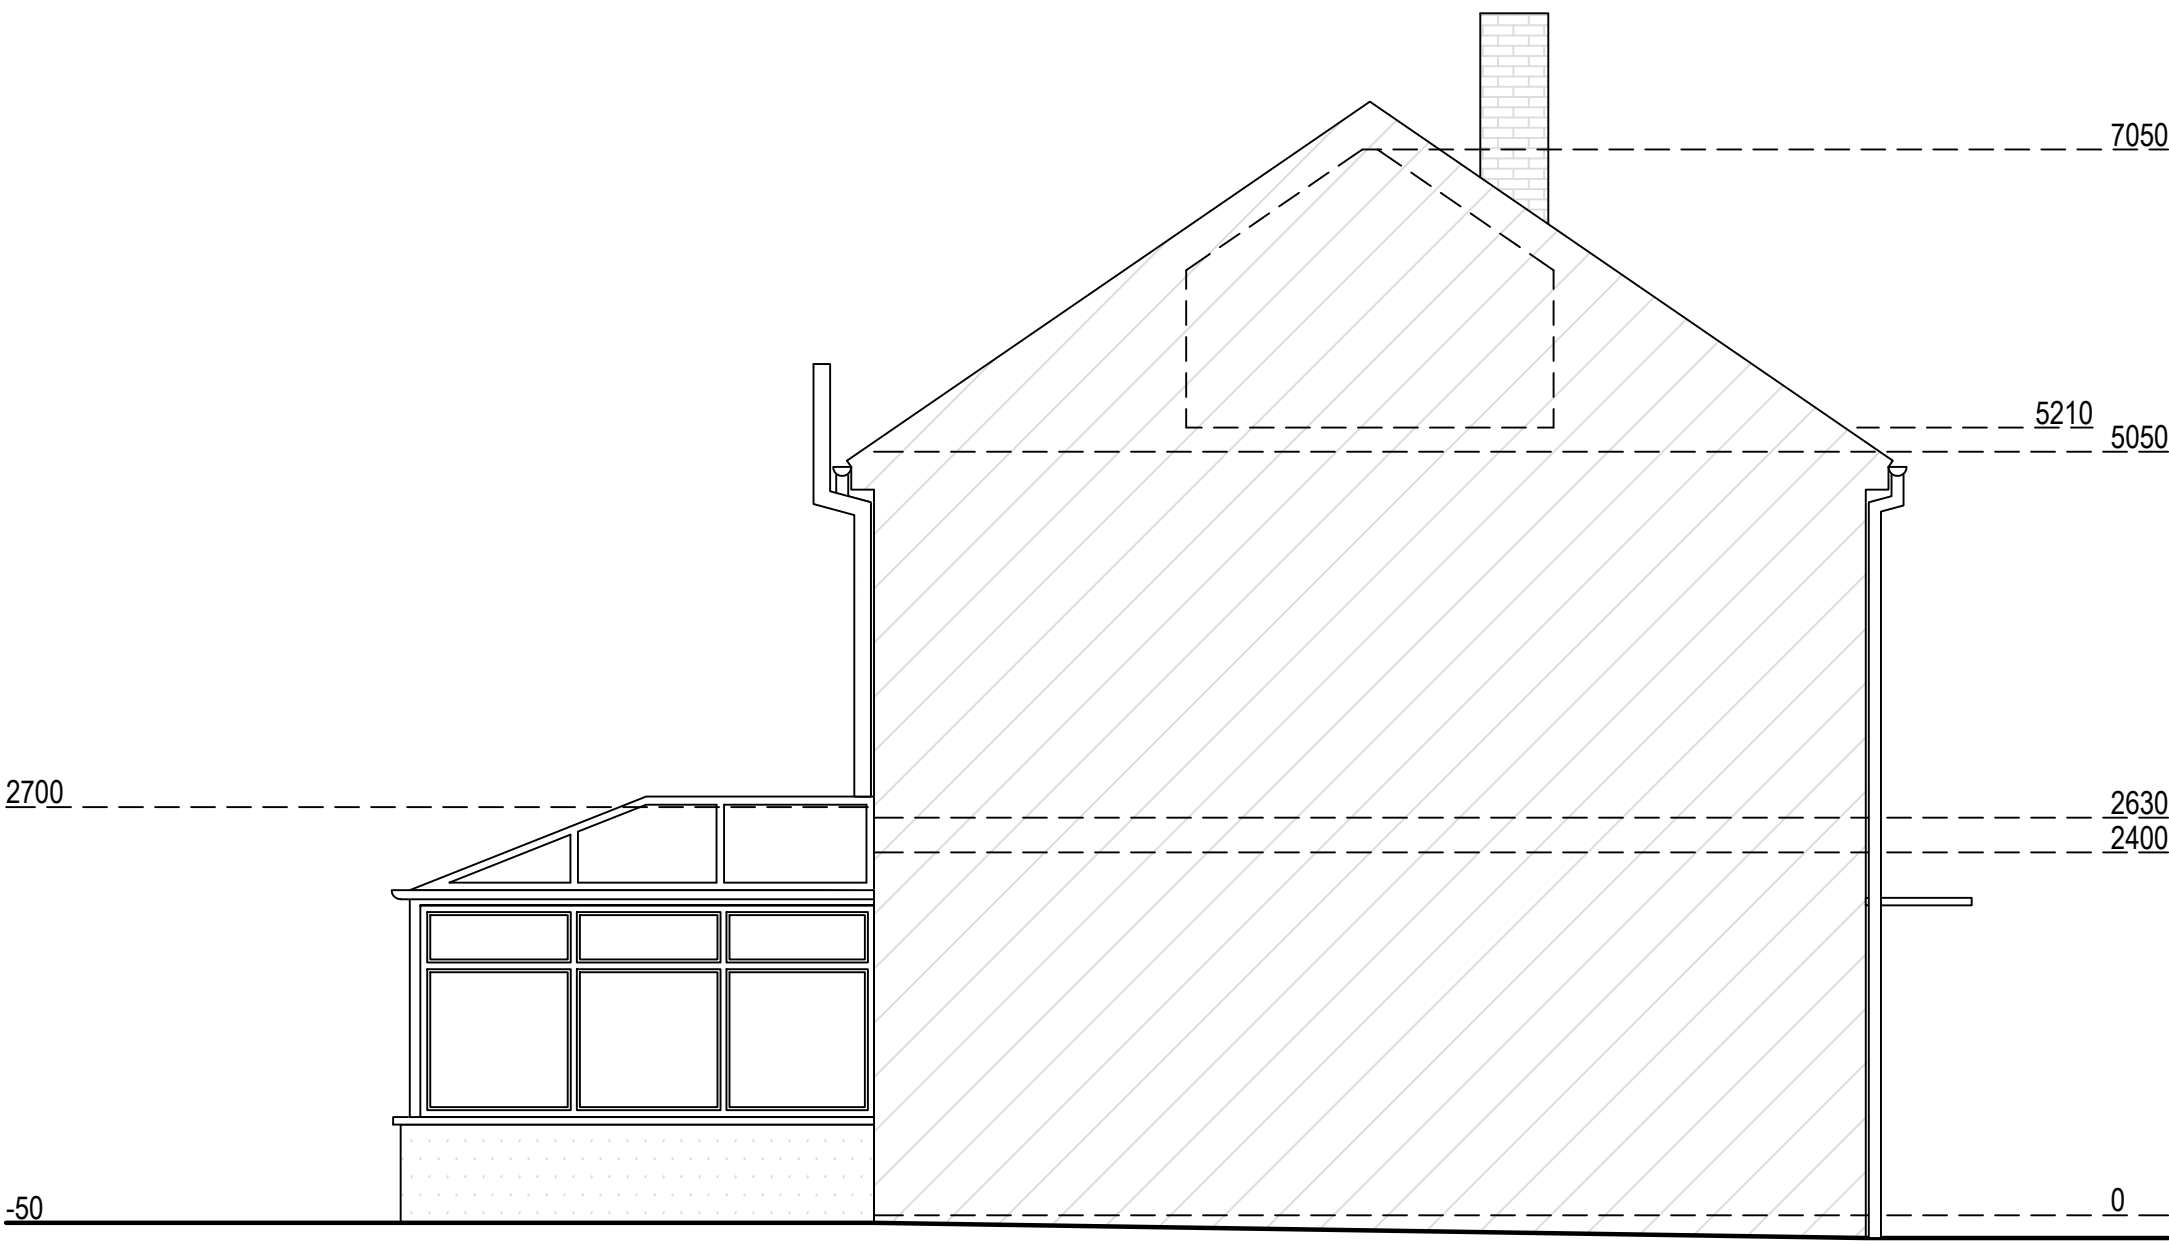

Existing East Elevation

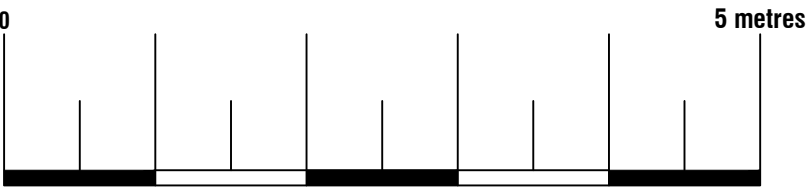

Existing Materials:
Walls: Light cream/beige pebble-dash rendered
Pitched roof: Dark brown/grey concrete tiles, glazed roof
Windows: White uPVC double glazed

Arkiplan ArkiPlan Architectural Ltd • Enquiries@ArkiPlan.co.uk Lytchett House, 13 Freeland Park, Wareham Road, Poole, Dorset, BH16 6FA			
Site	187 Partridge Crescent, Thornhill, Dewsbury WF12 0HP	Date	20.05.2026
		Sheet	26-0711 D04 REV 0
		Job	New Extension
Title Number	WYK203859	Scale	1:50 @A1, 1:100 @A3
		Title	As Shown