




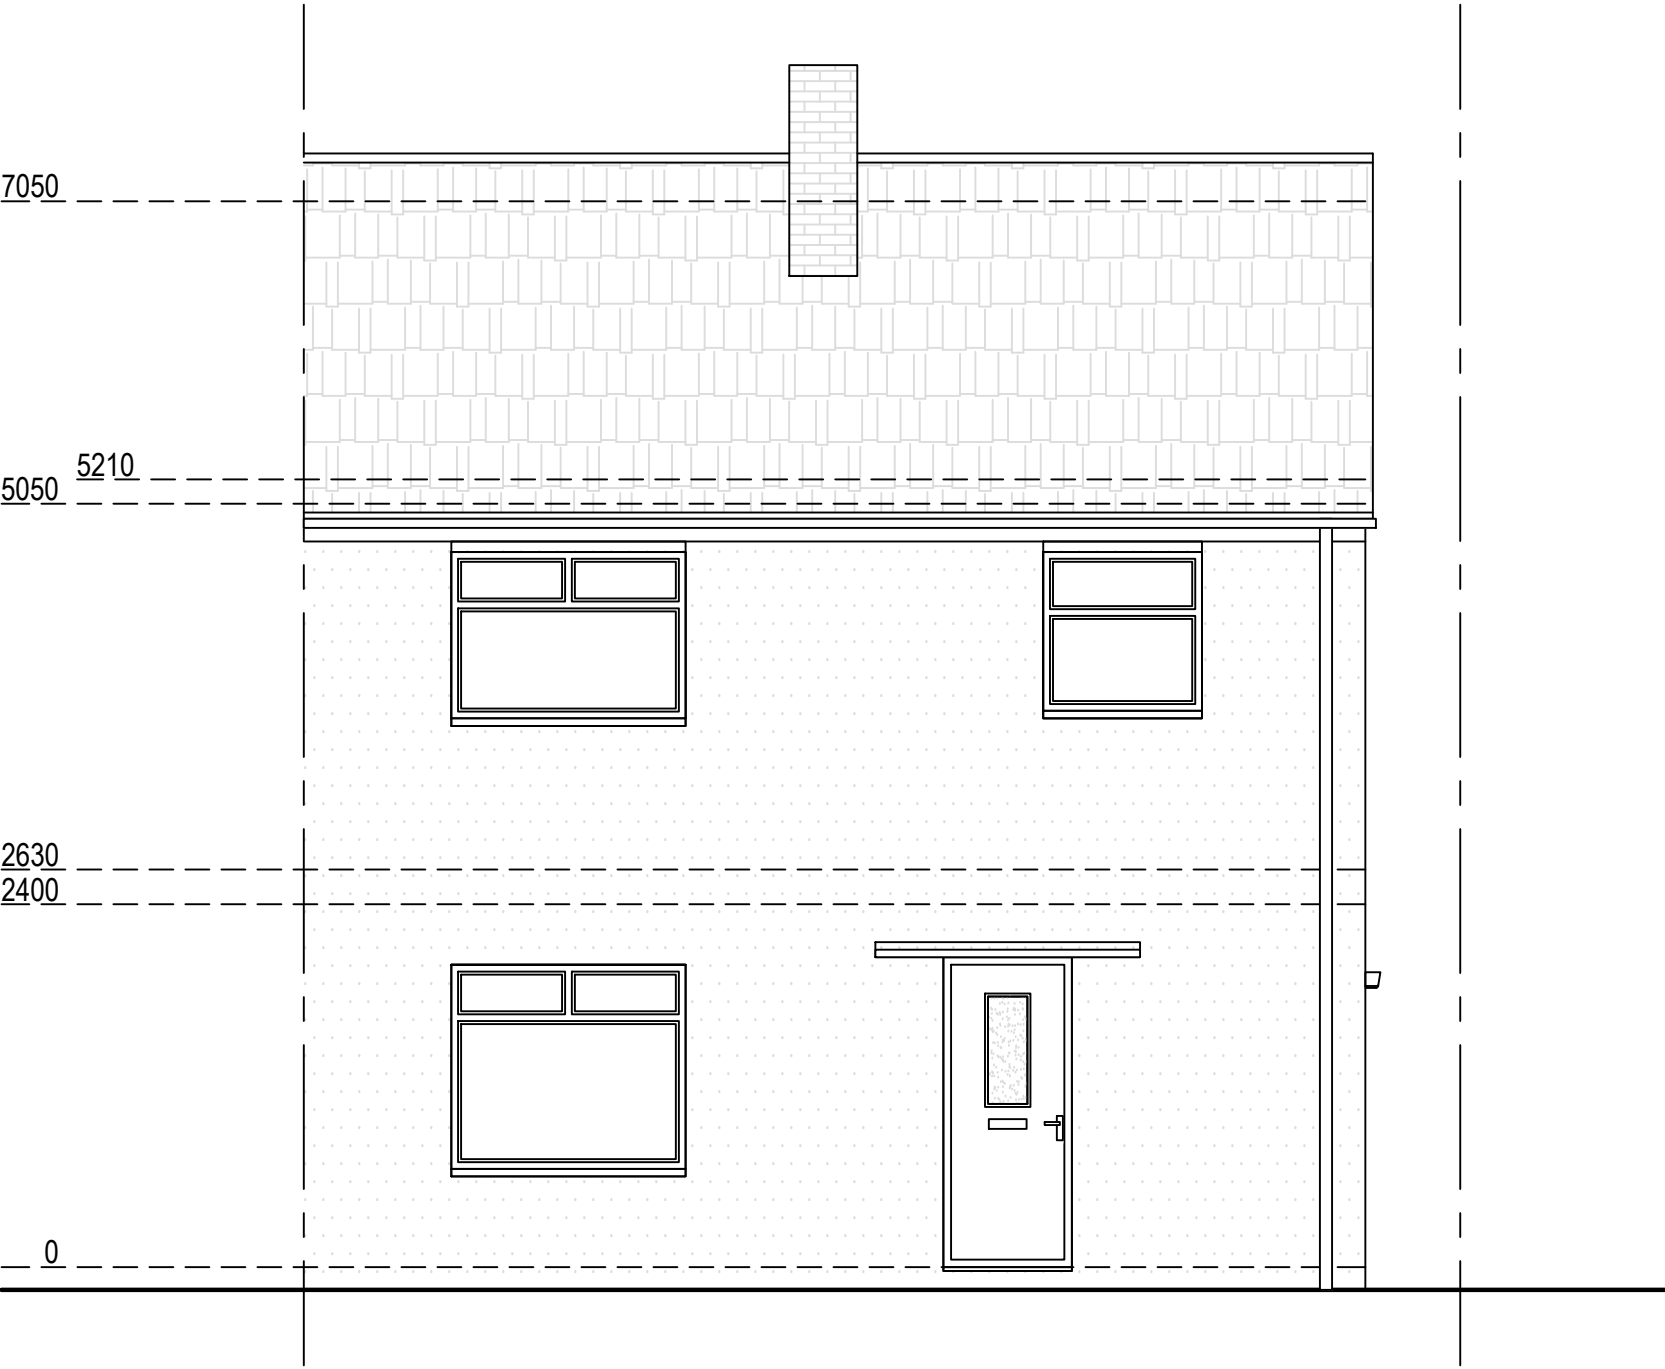


Proposed North Elevation

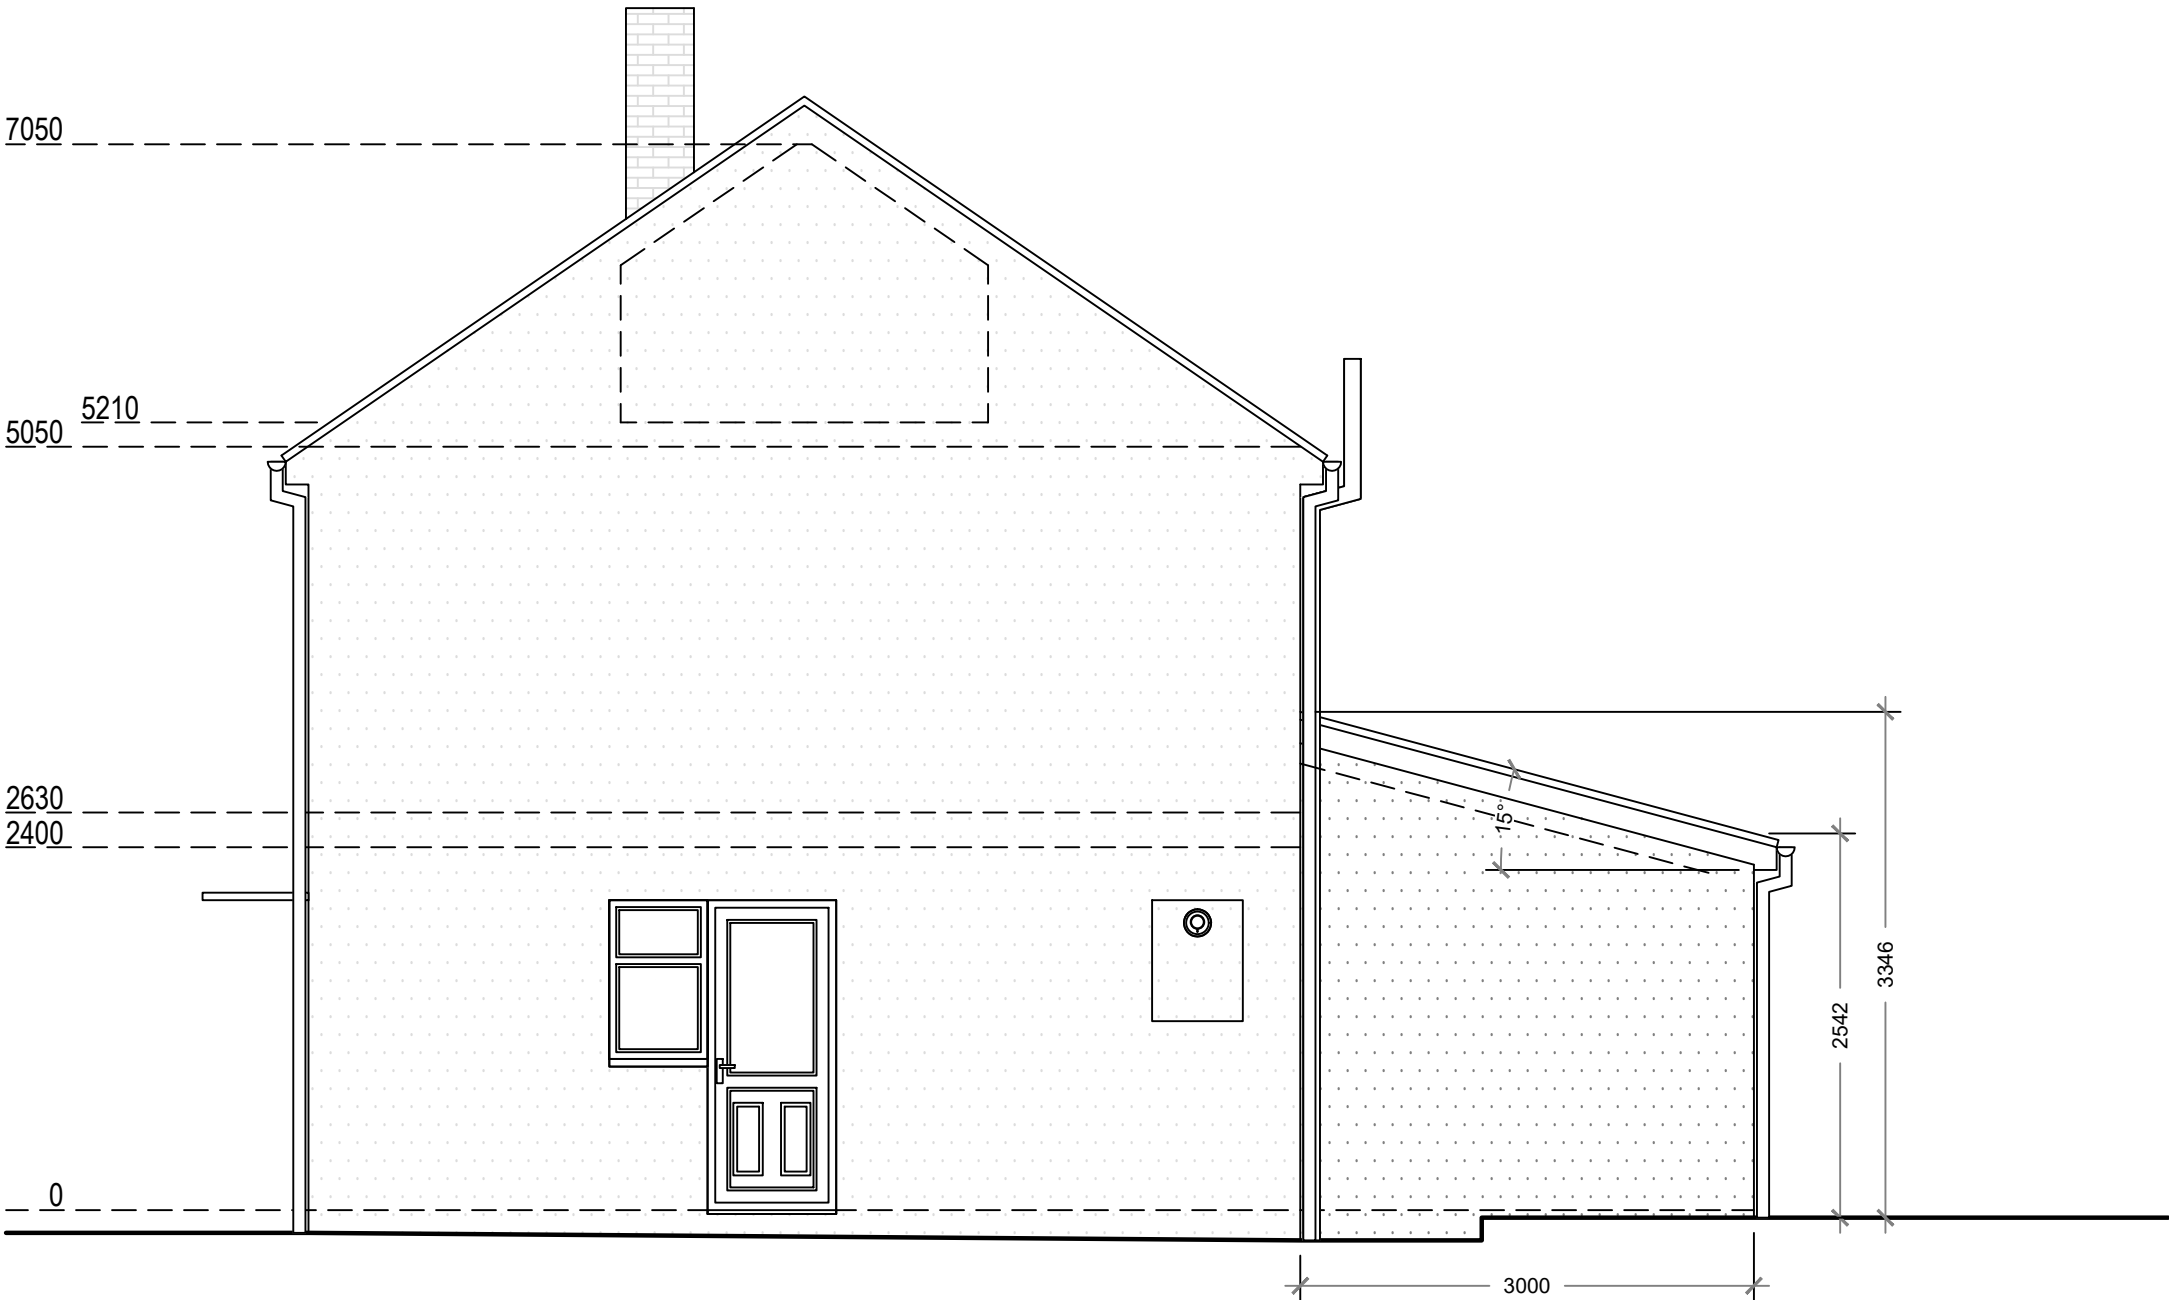


Proposed West Elevation

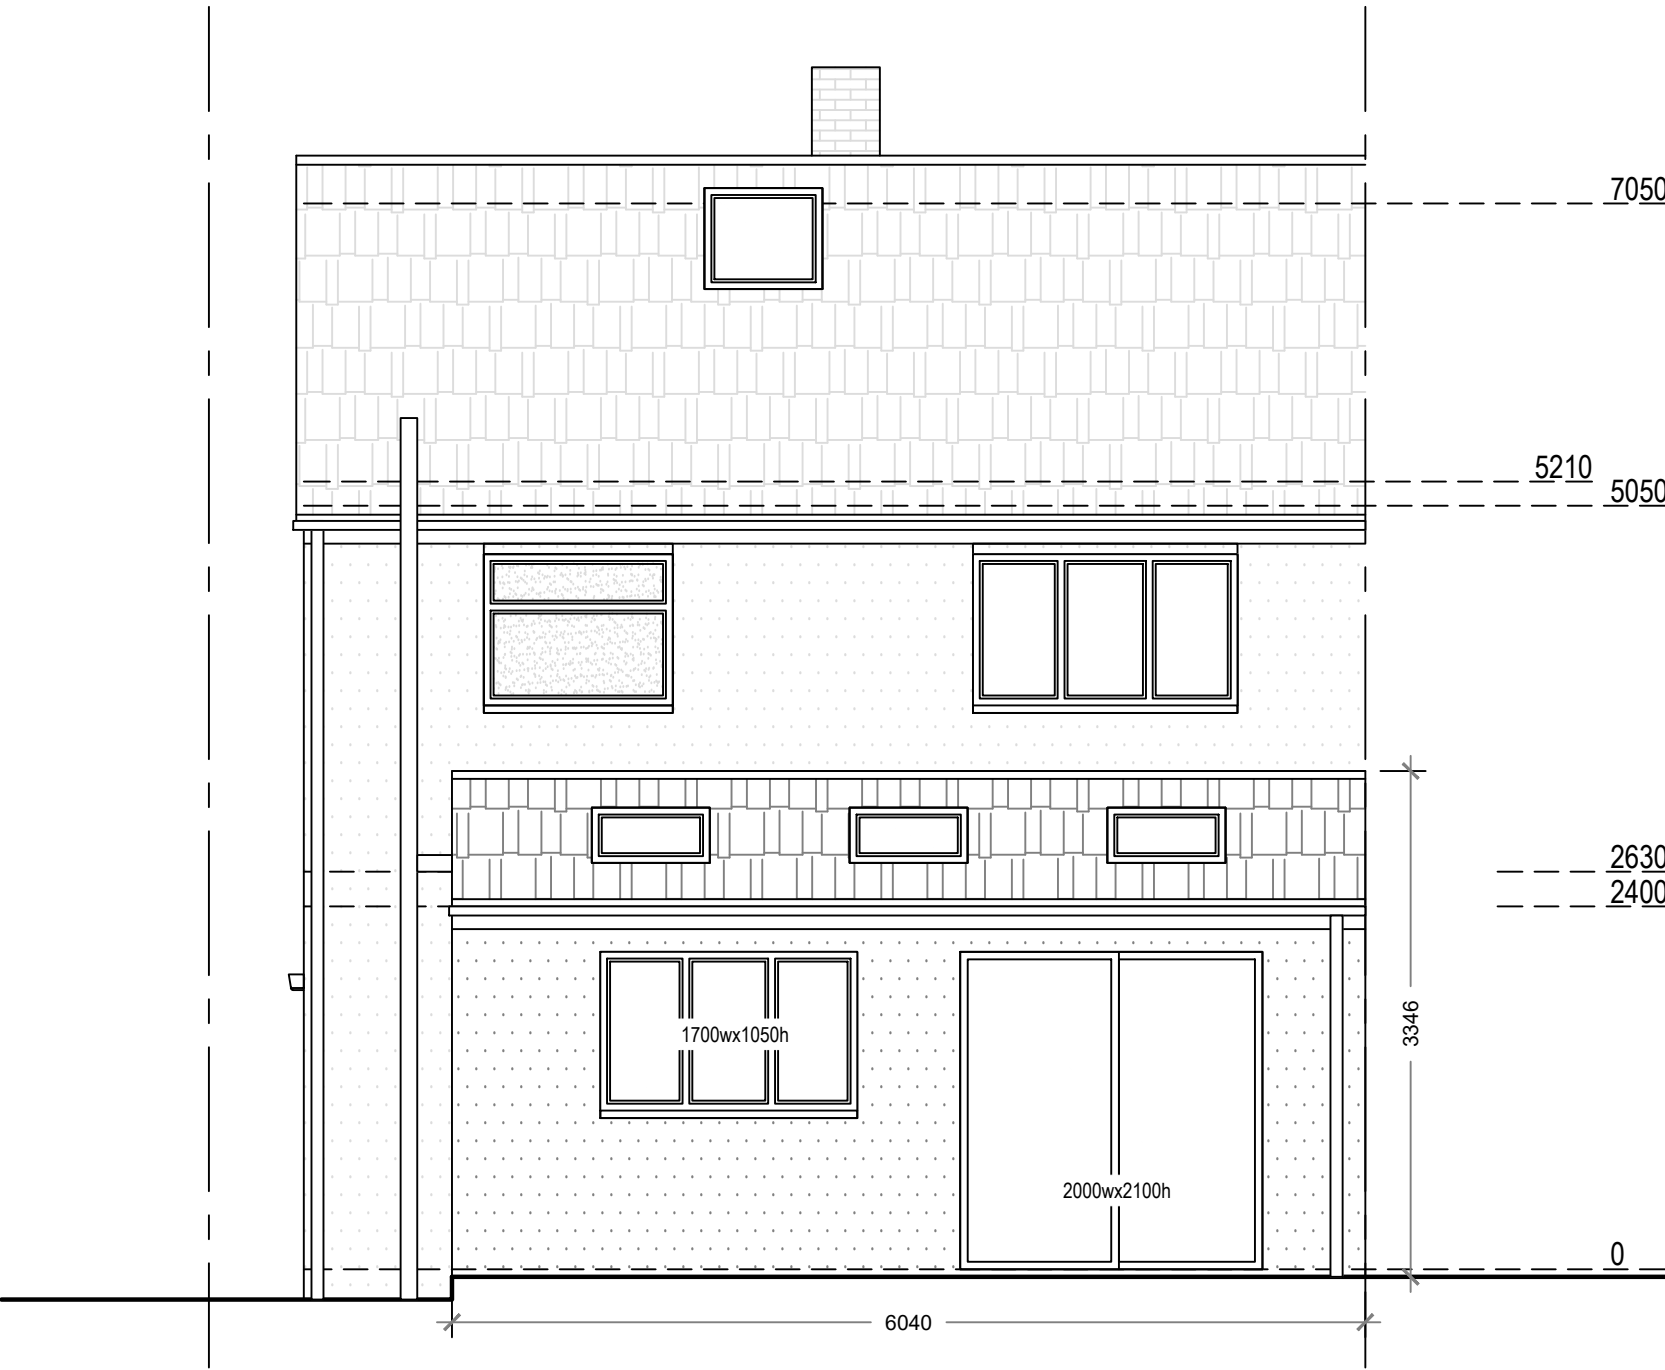

Proposed South Elevation

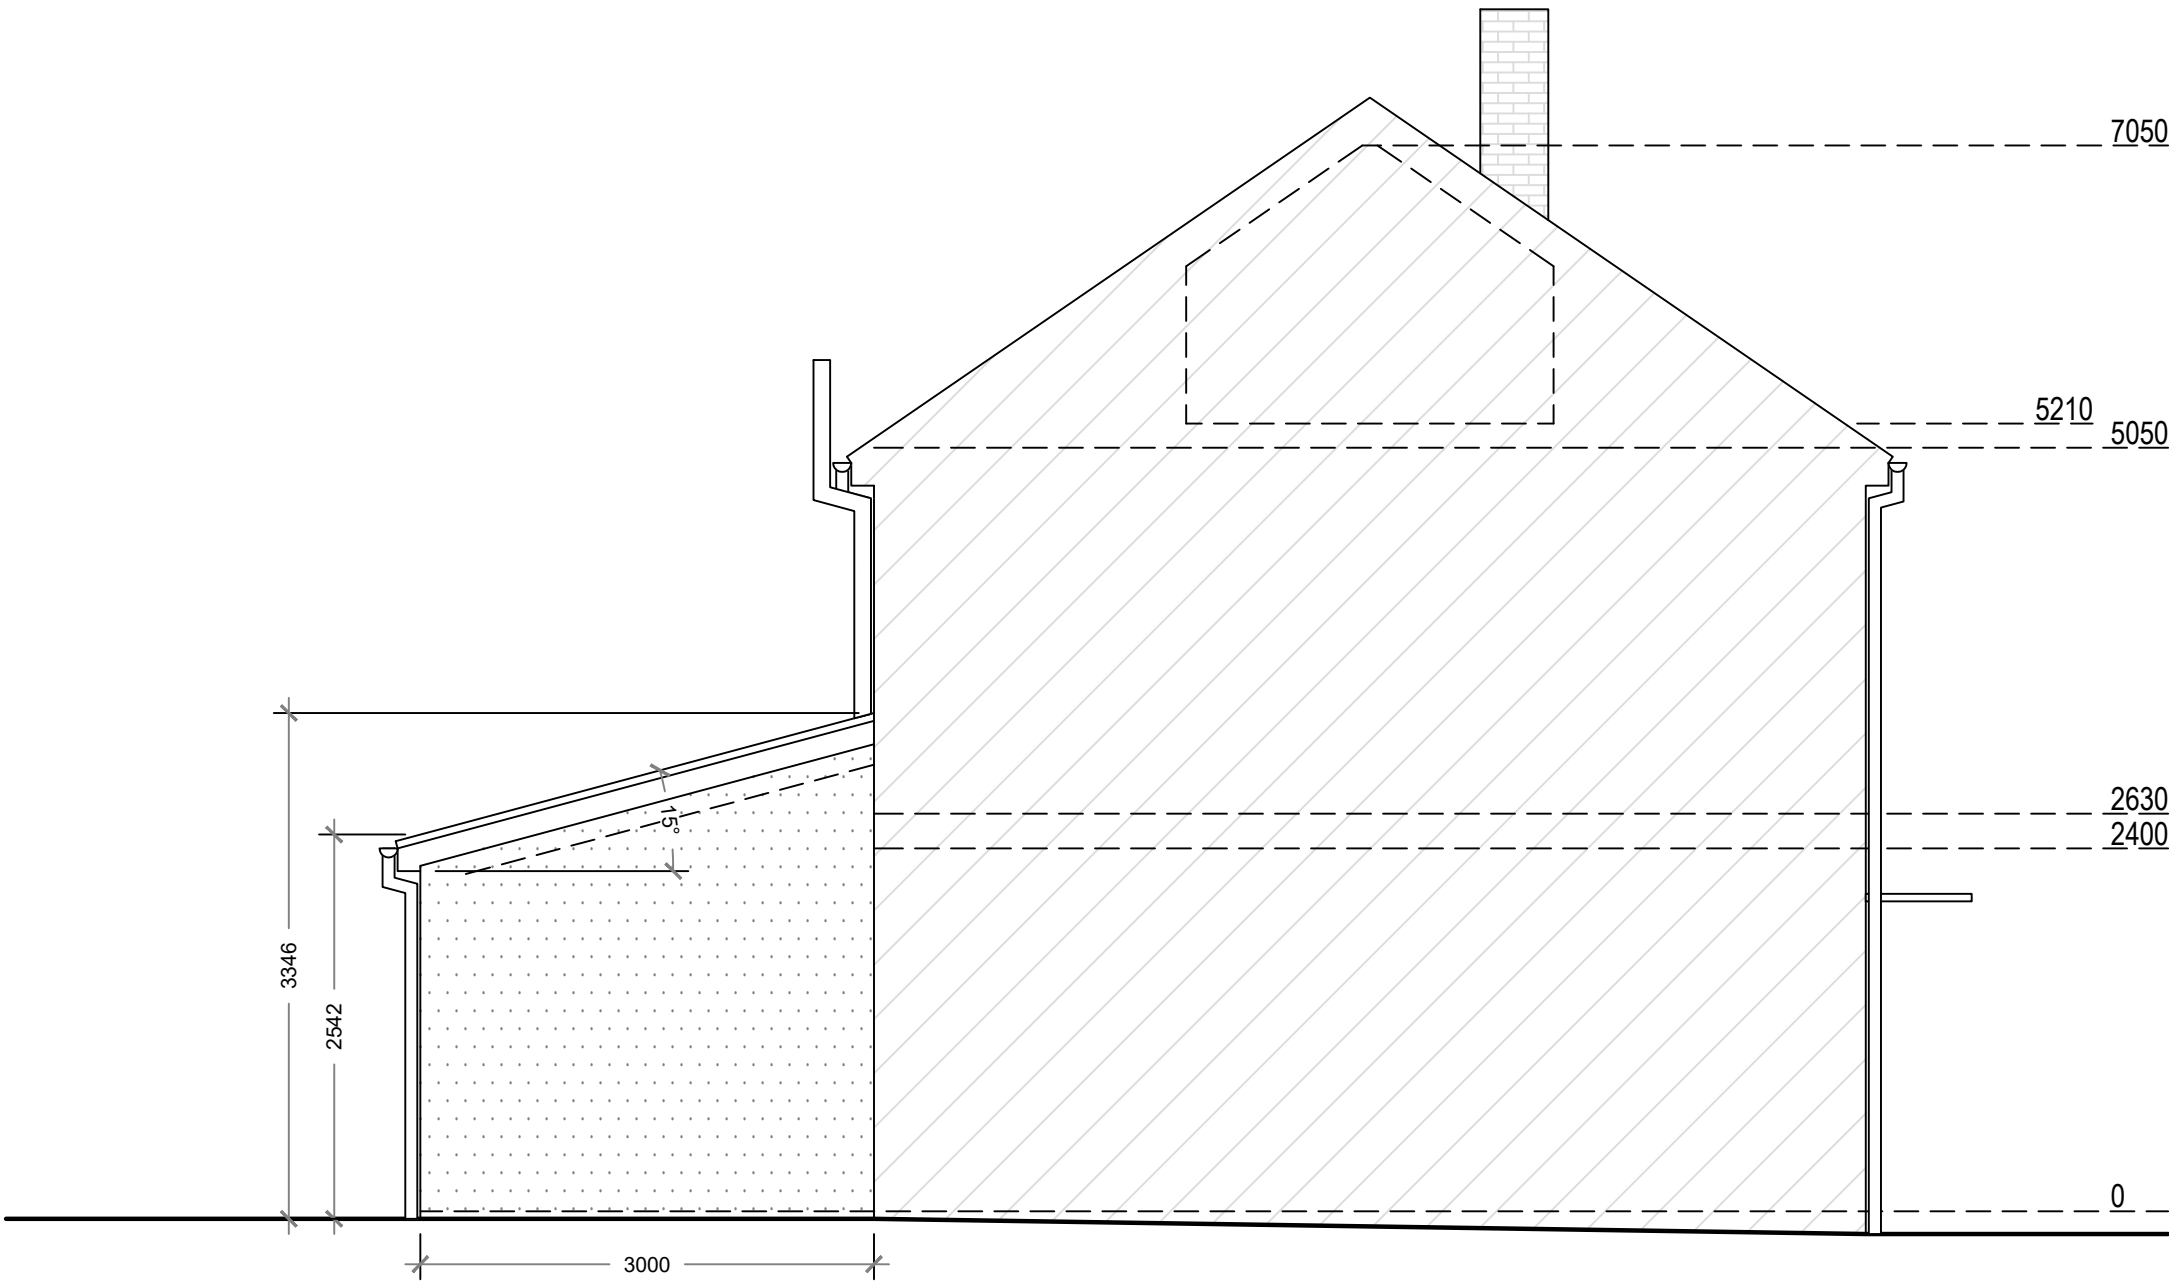

Proposed East Elevation

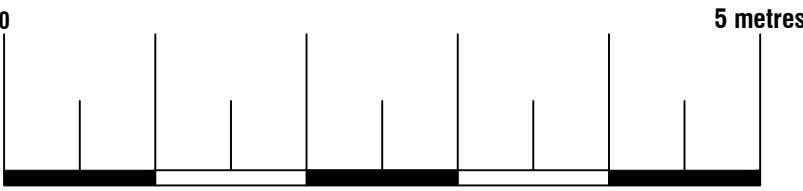

Proposed Materials:
Ground Floor Walls: Rednder to match existing (cavity)
Pitched roof: Tile to match existing
Windows: Double glazed (to match existing)
Skylights: Size as indicated (not protruding more than 150mm above the existing roof plane)



ArkiPlan Architectural Ltd • Enquiries@ArkiPlan.co.uk
Lytchett House, 13 Freeland Park, Wareham Road, Poole, Dorset, BH16 6FA

Site	187 Partridge Crescent, Thornhill, Dewsbury WF12 0HP	Date	20.05.2026		
		Sheet	26-0711	D05	REV 0
		Job	New Extension		
Title Number	WYK203859	Scale	1:50 @A1, 1:100 @A3		
		Title	As Shown		