


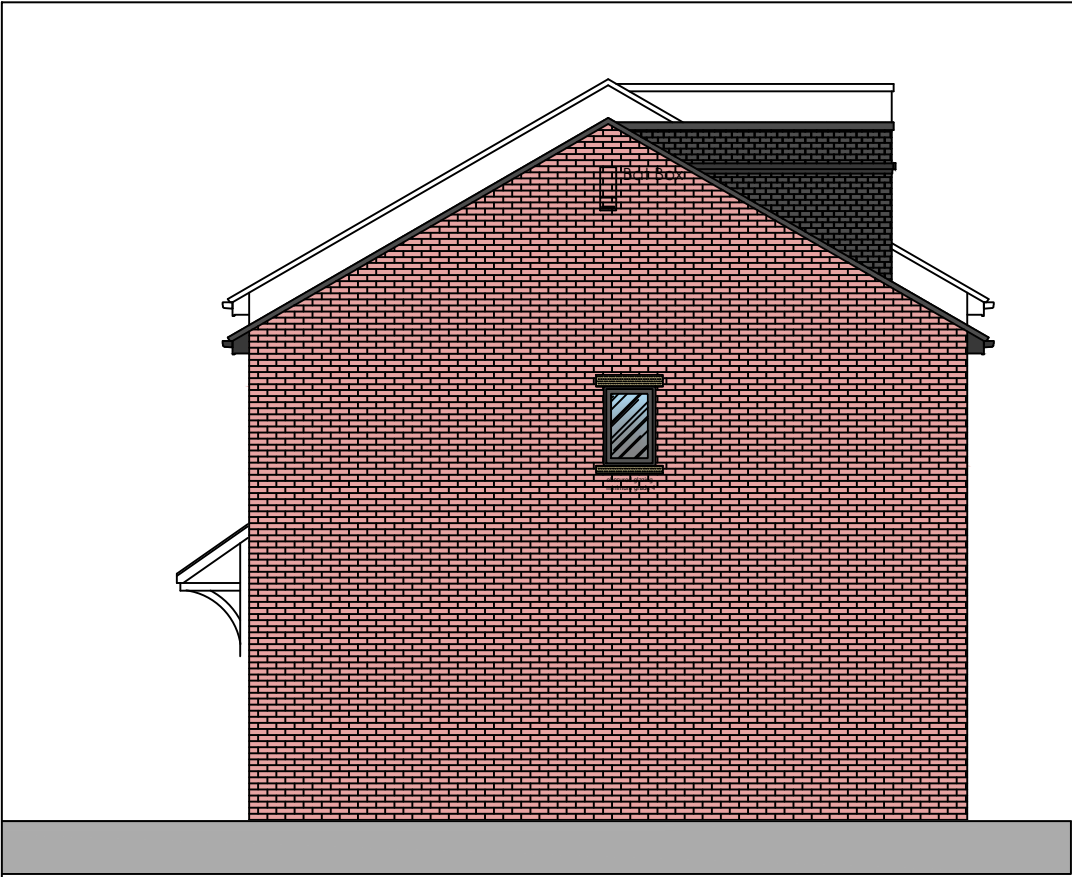


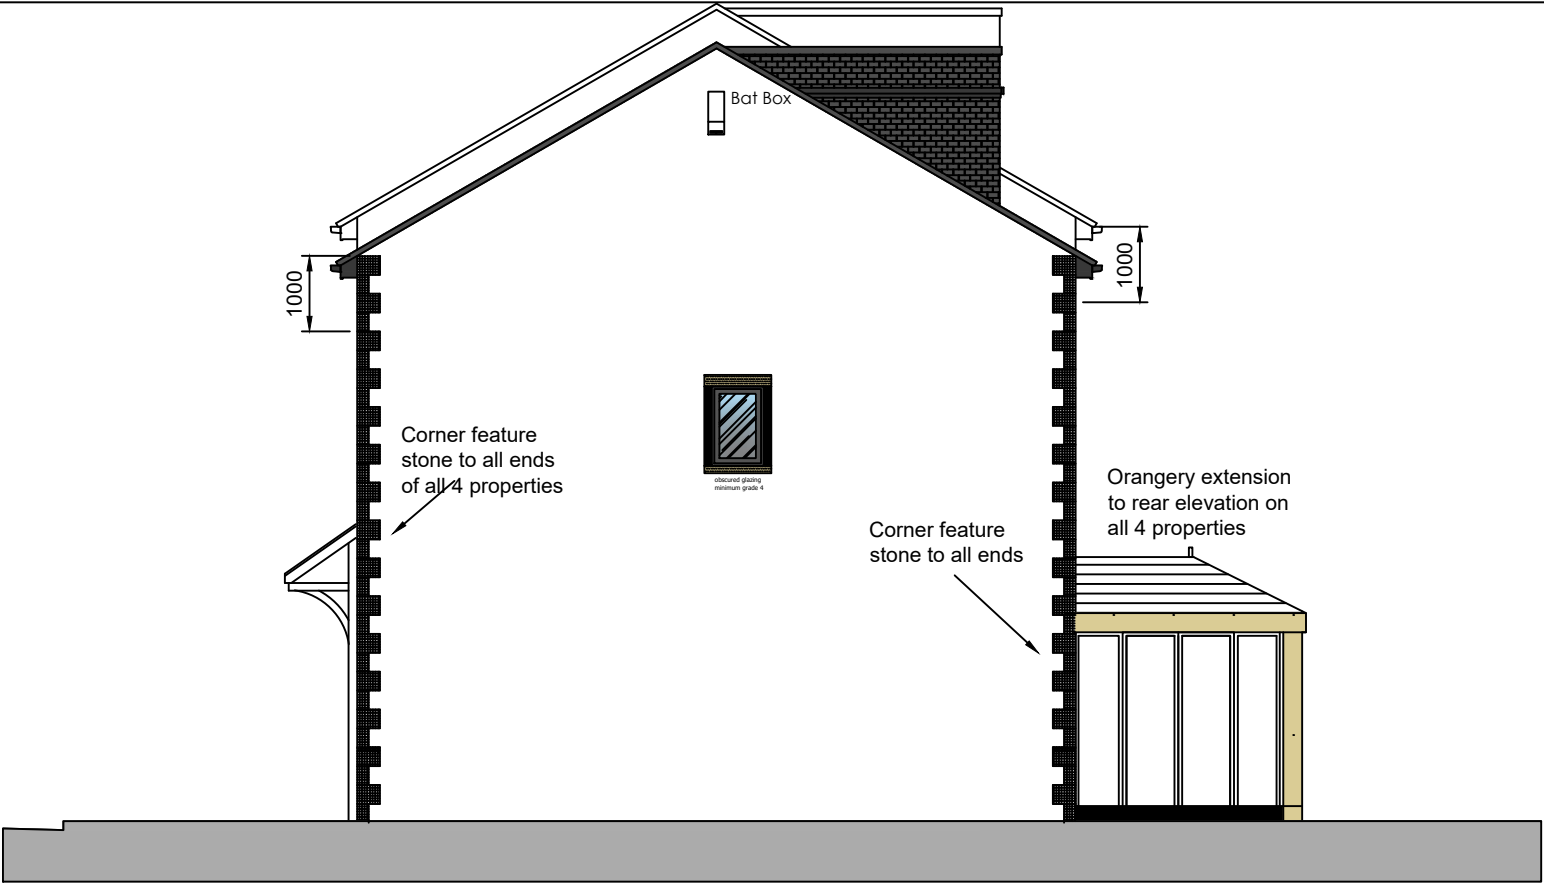

EXISTING SIDE ELEVATION 1

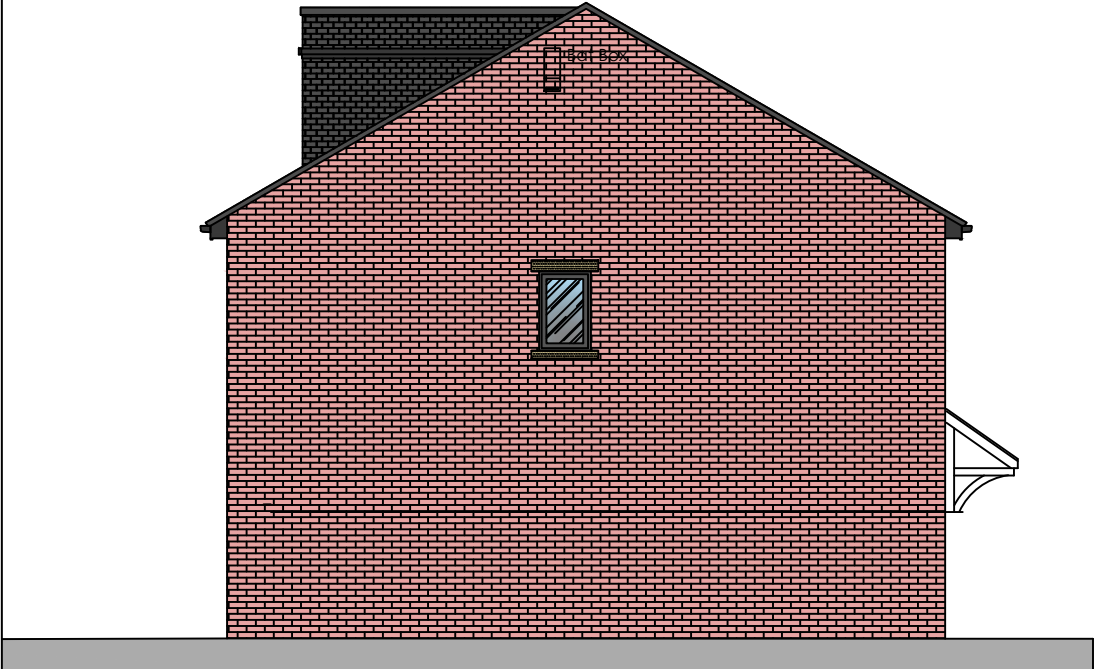

PROPOSED SIDE ELEVATION 1

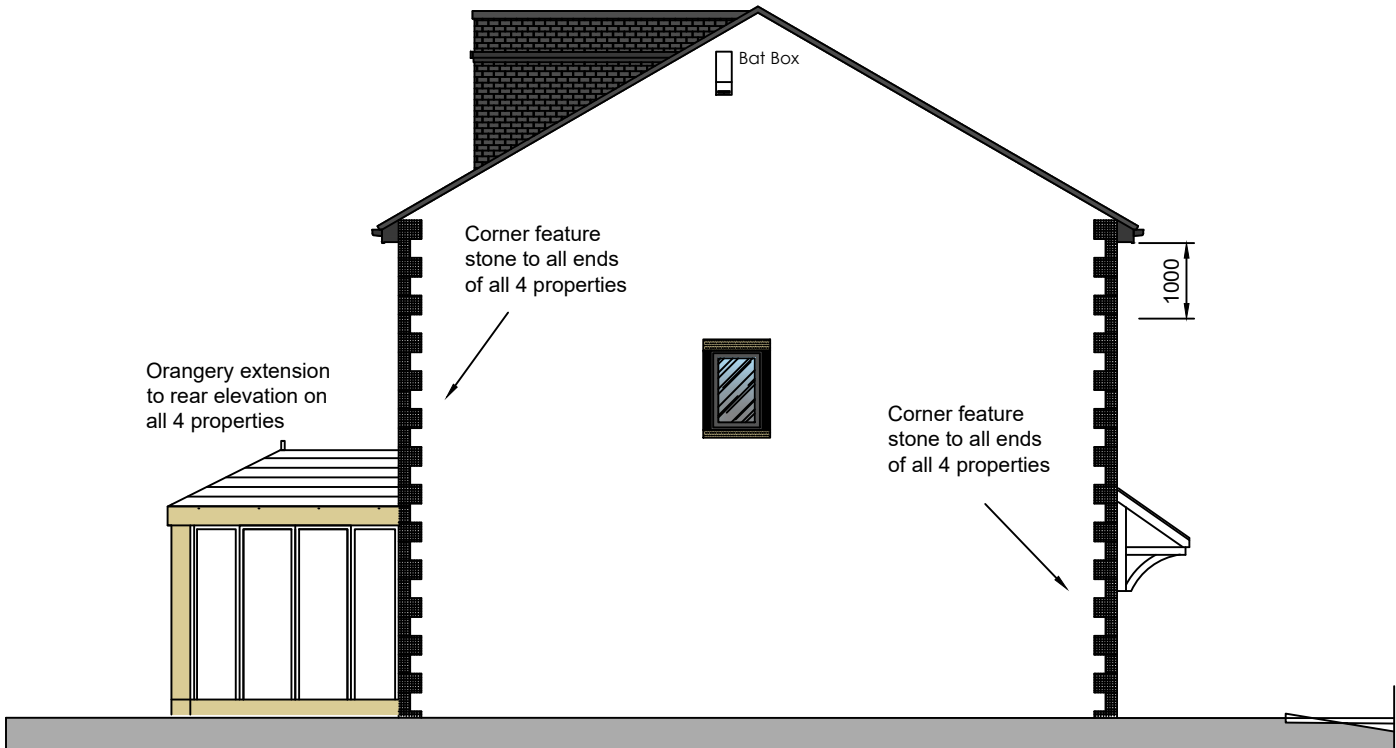

PROJECT: AMMENDMENTS TO 4 PROPERTIES PREVIOUSLY APPROVED AS PER APPLICATION NO 2023/62/92928/E ERECTION OF 4 DWELLINGS @ LAND AT TAYLOR HALL LANE, MIRFIELD, WF14	Rev.	Description		Vangaard D&A Ltd Park Lane Centre - Park Lane BD5 0LN - T 0800 644 0533 COPYRIGHT This design is the copyright of Vangaard D&A Ltd and may not be reproduced in any form whatsoever without prior express written consent	Scale: 1:100 Date: MAY 2026 Drawing No. BC(0)4	