


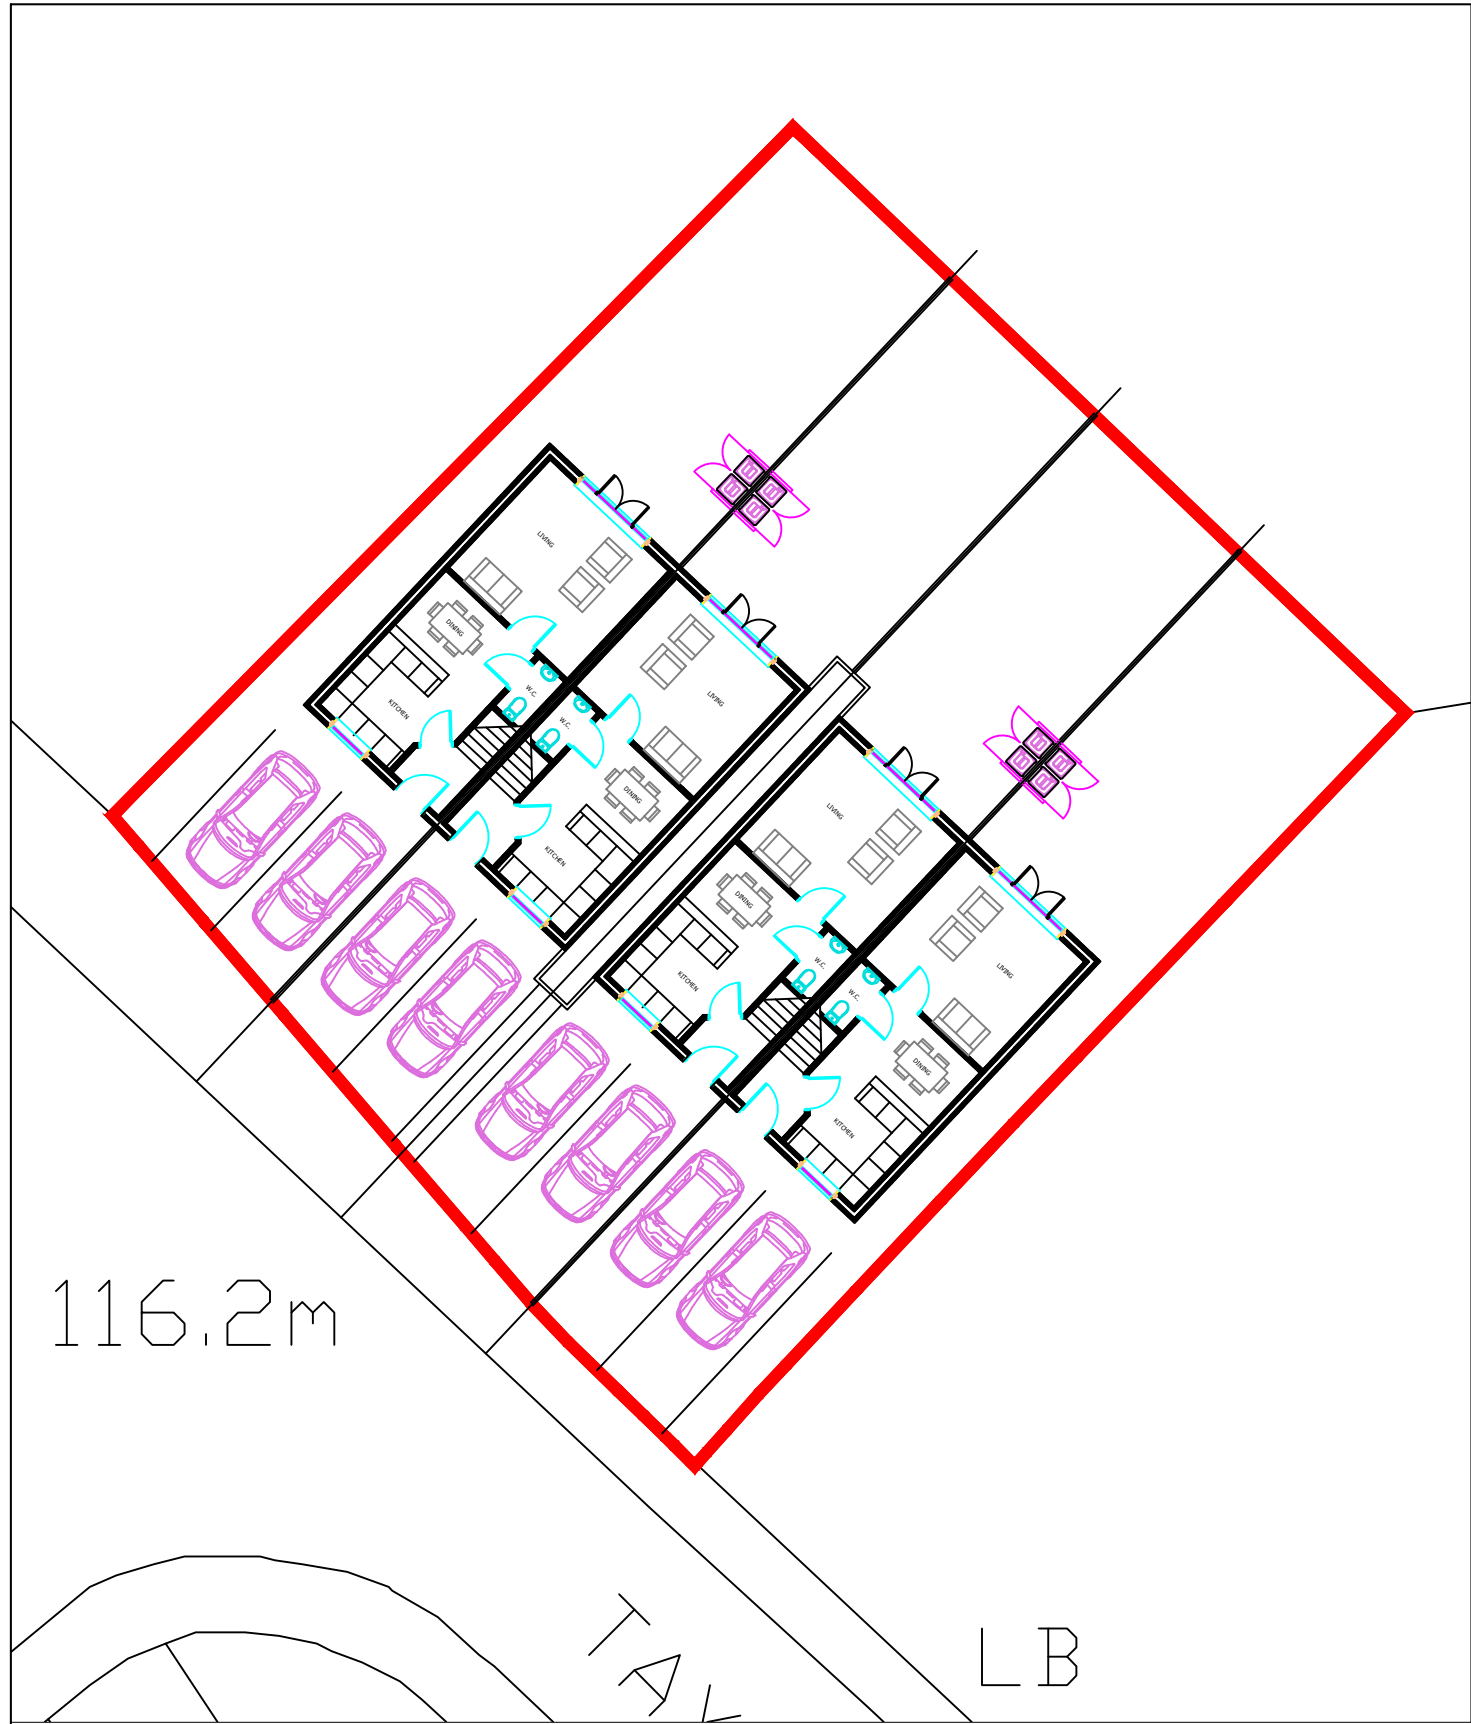
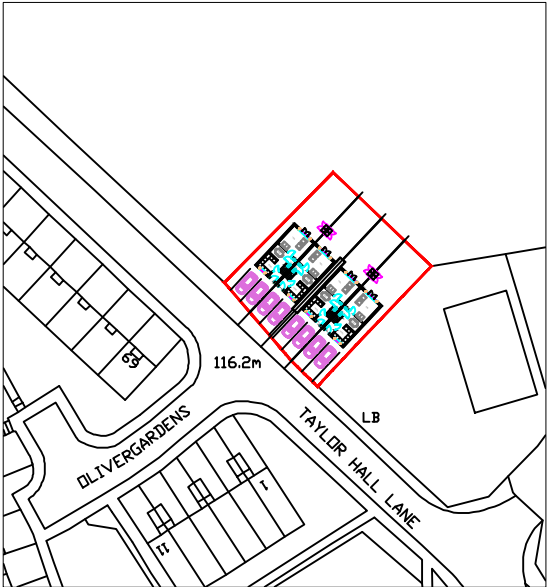


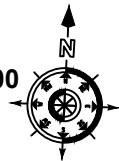


EXISTING SITE LOCATION PLAN: 1:200

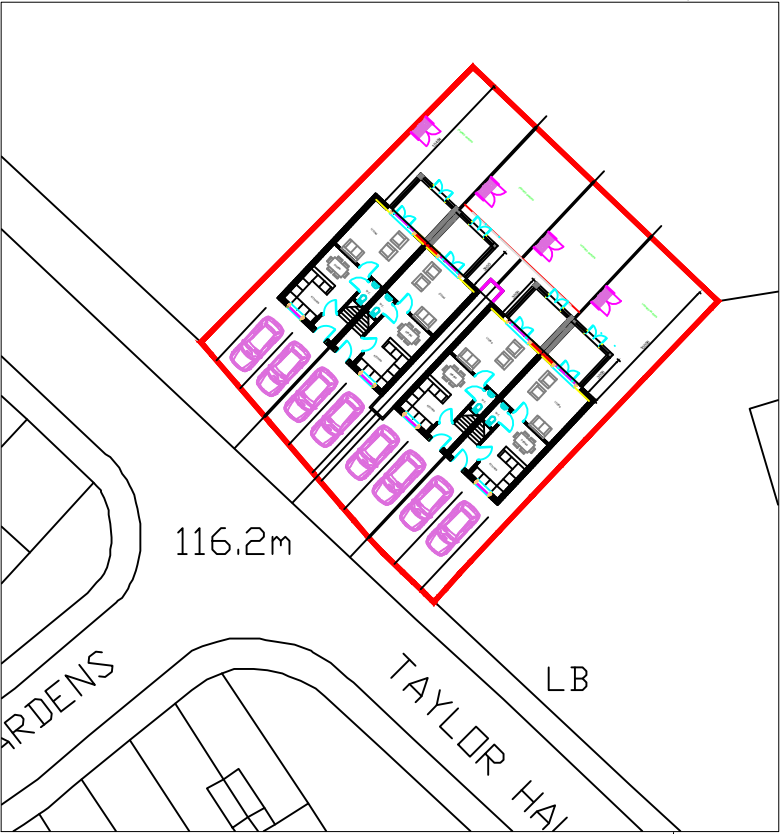

EXISTING SITE LOCATION PLAN: 1:1250

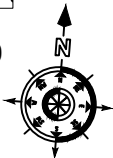

PROPOSED SITE LOCATION PLAN: 1:500

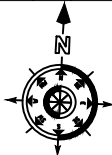

PROJECT:

AMMENDMENTS TO 4 PROPERTIES
PREVIOUSLY APPROVED AS PER
APPLICATION NO 2023/62/92928/E

ERECTION OF 4 DWELLINGS @ LAND AT
TAYLOR HALL LANE, MIRFIELD, WF14

Rev.	Description	

Vangaard D&A Ltd
Park Lane Centre - Park Lane
BD5 0LN - T 0800 644 0533

COPYRIGHT This design is the copyright of Vangaard D&A Ltd and may not be reproduced in any form whatsoever without prior express written consent

Scale: 1:100

Date: MAY 2026

Drawing No. BC(0)5