



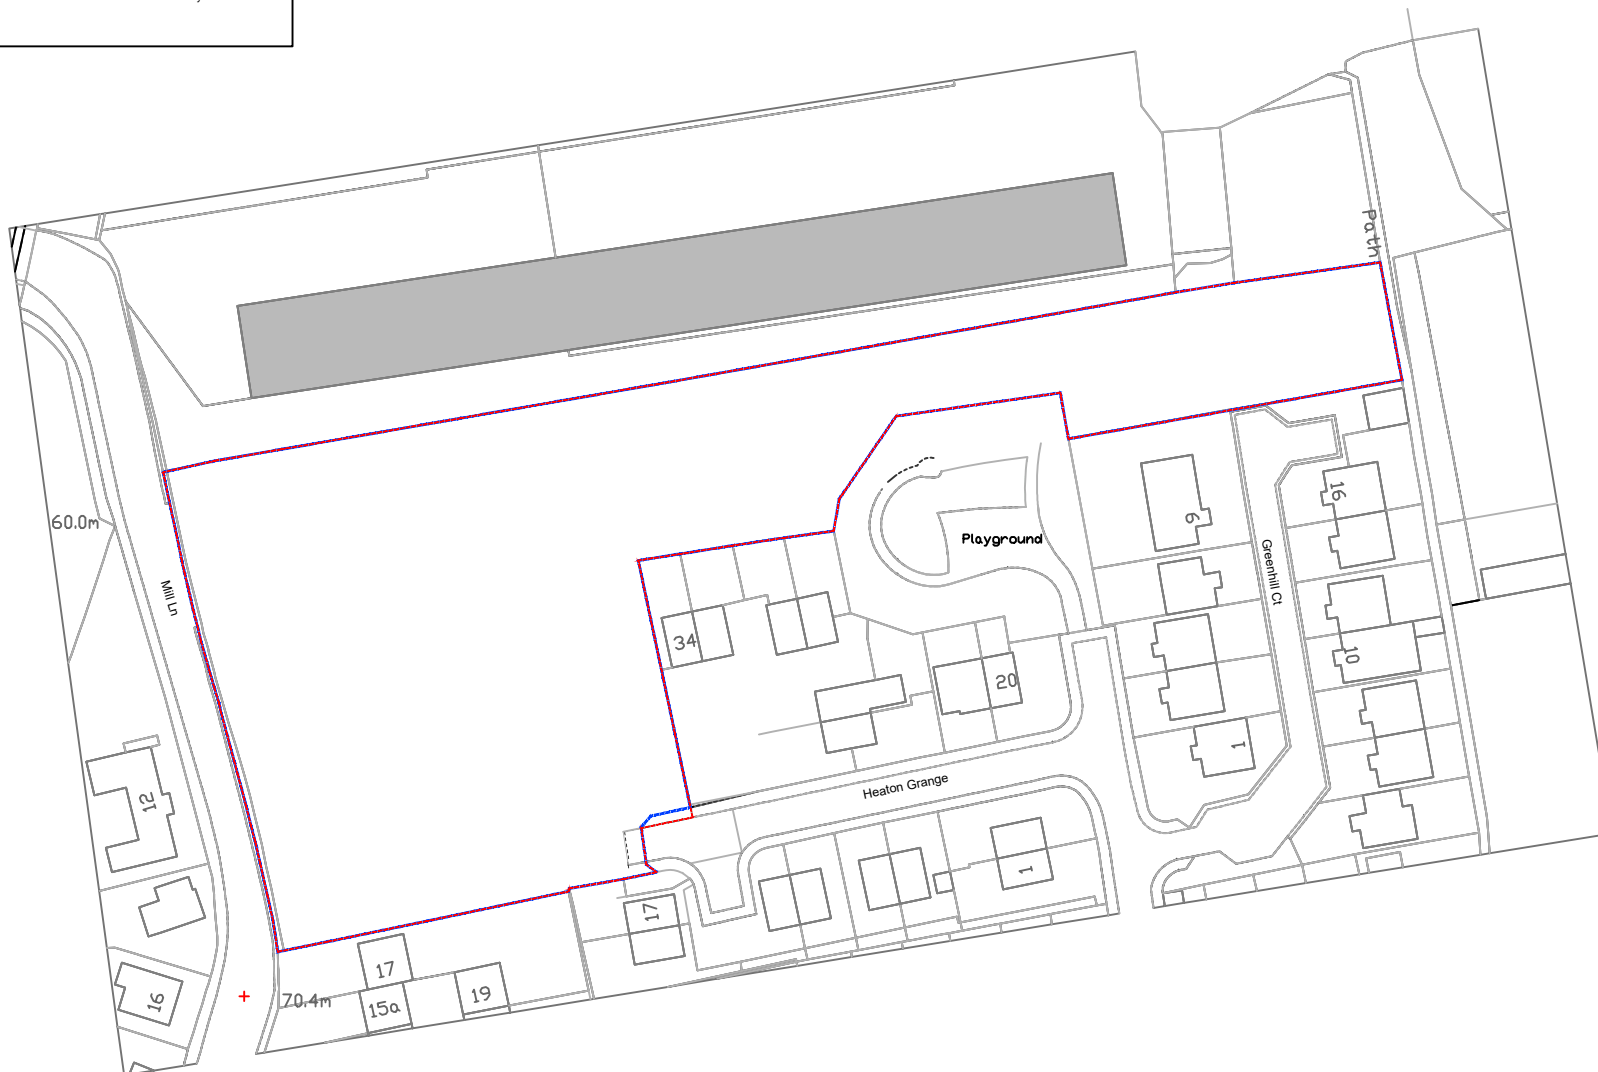

A scale bar with markings at 0, 10, 20, 40, and 60 metres.

Rev . Note	Date	By/Chk
P1 First issue.	14.01.26	MN/SH
P2 Red line boundary amended to suit Title Plan.	09.04.26	MN/WSM
P3 Planning issue.	26.06.26	MN/SH

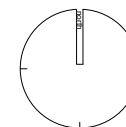

Scale	1:1250 @ A4		
Date	May 2026		
Drawn/Checked	MN/SH		
1260.81-AWSM-XX-XX-DR-A-100			
Status	S0	Rev	P3

ACANTHUS
ARCHITECTS

Location Plan

Heaton Grange
Batley