
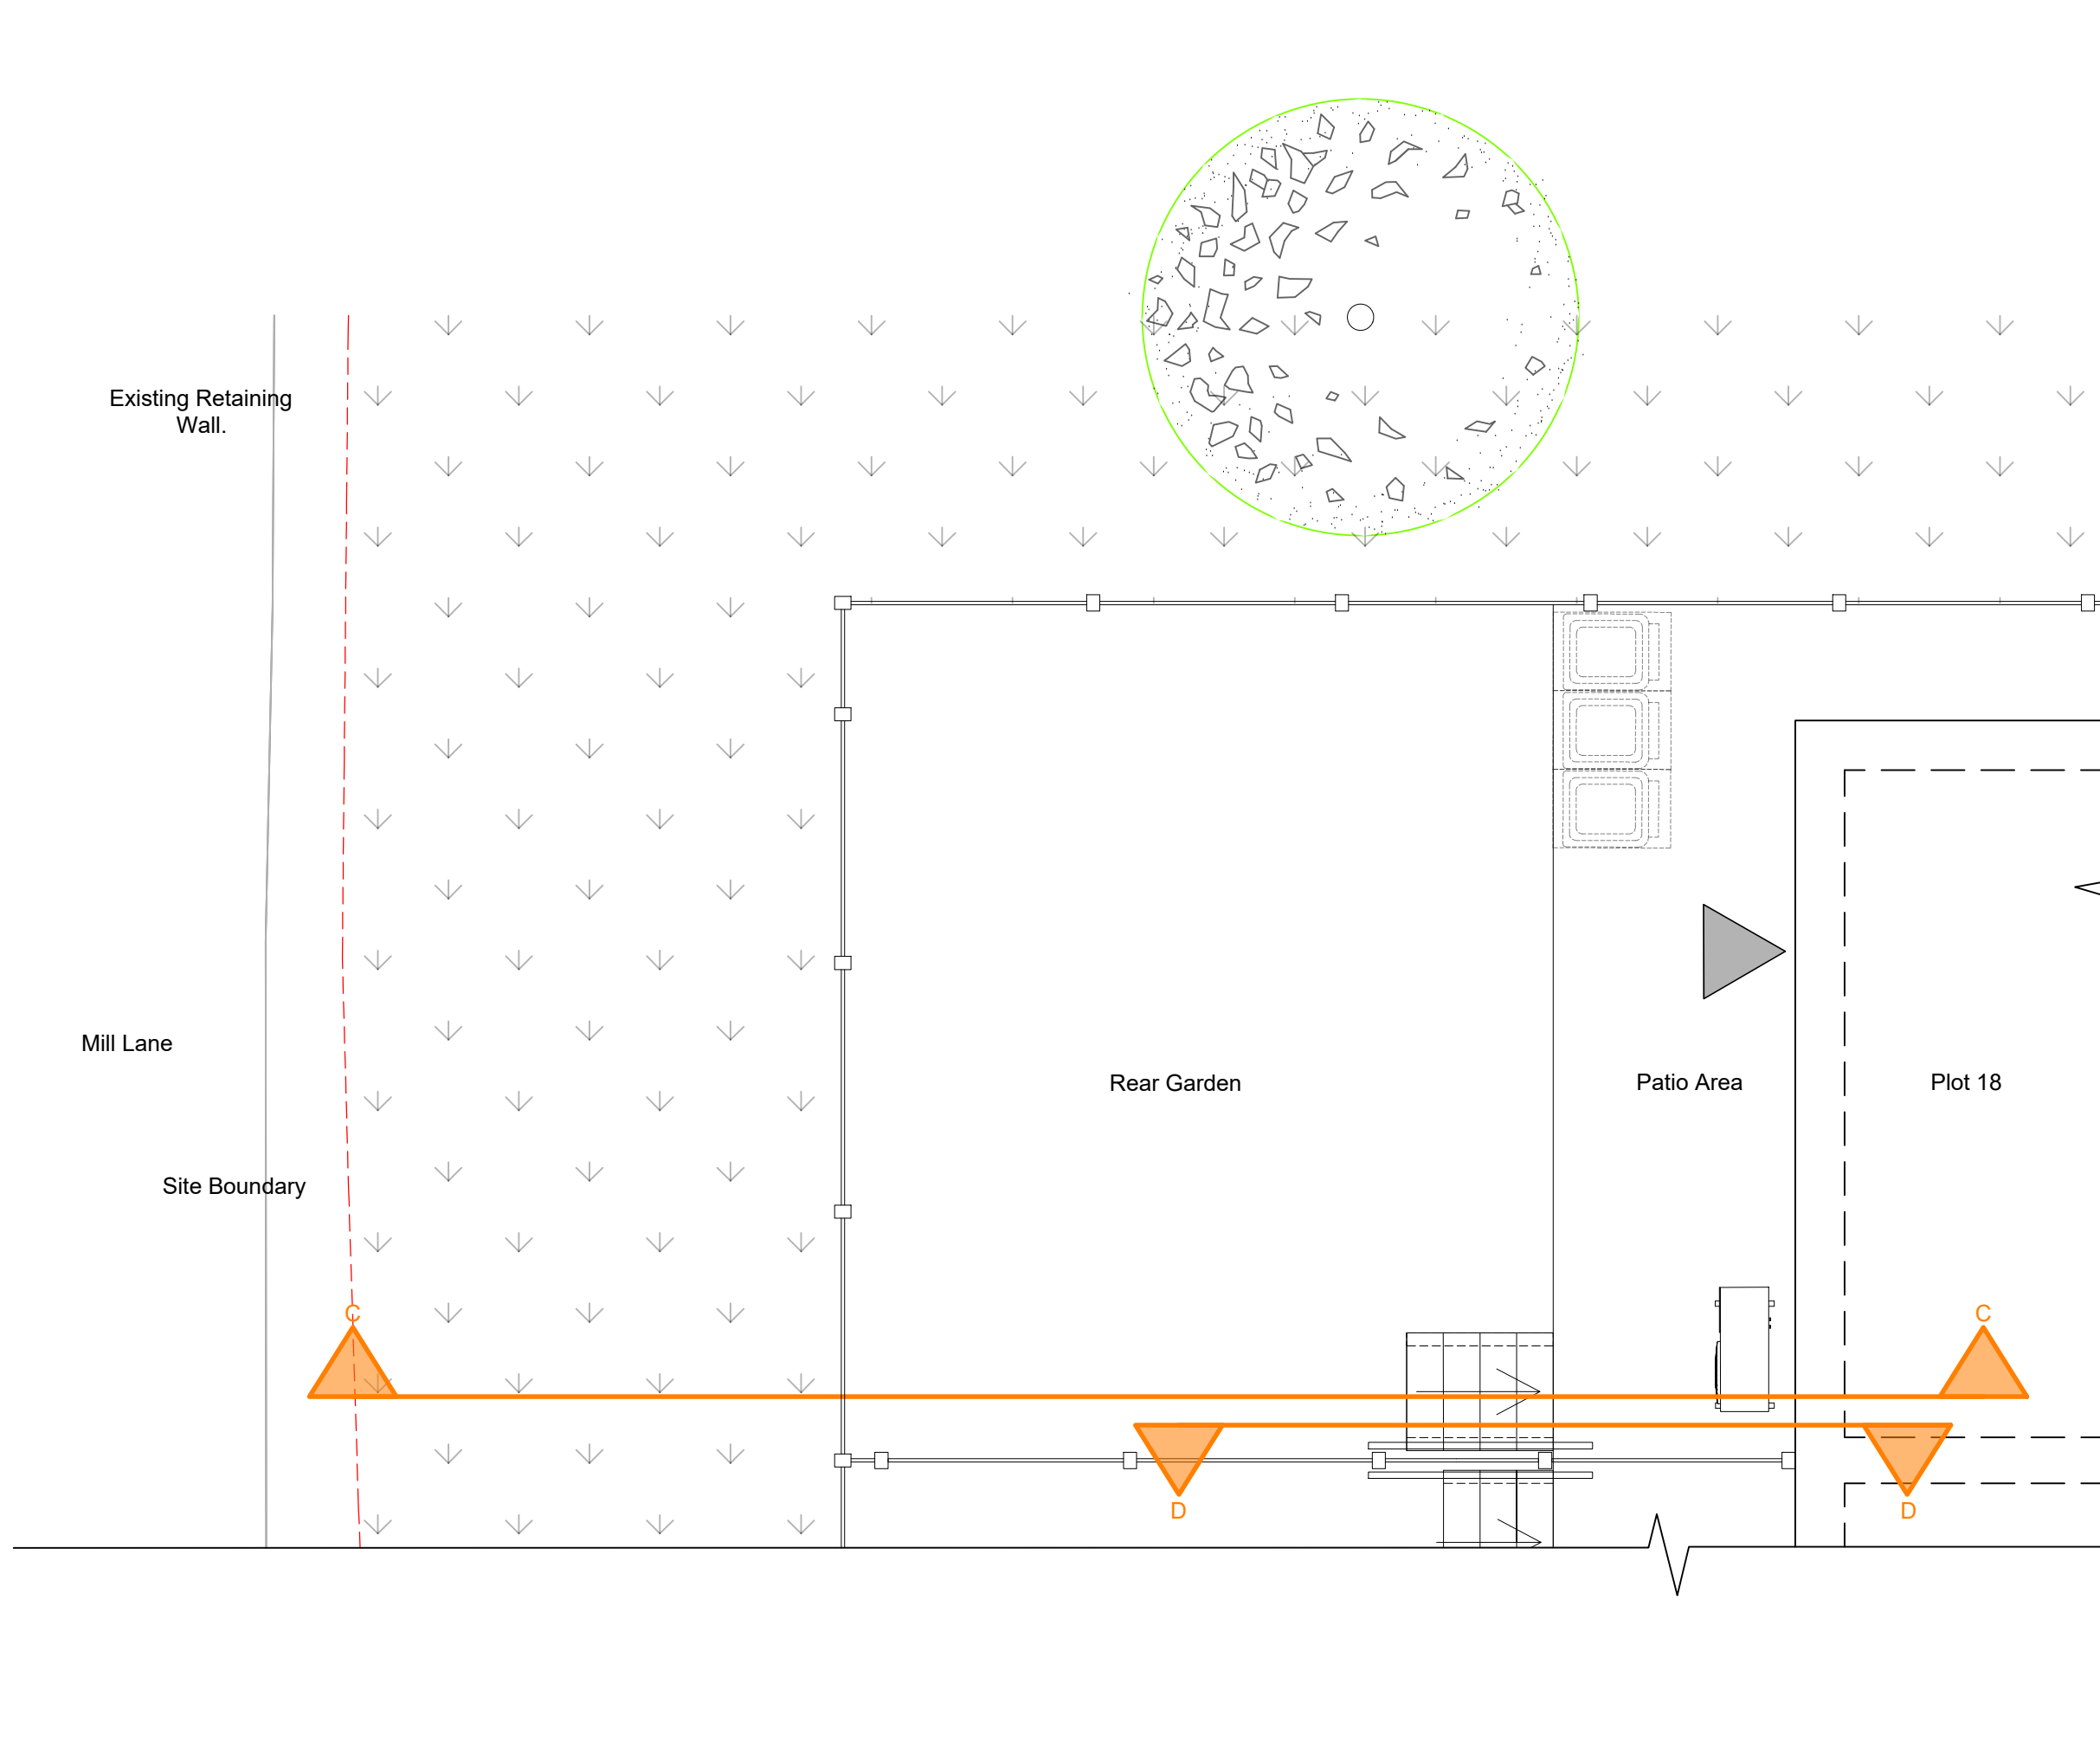
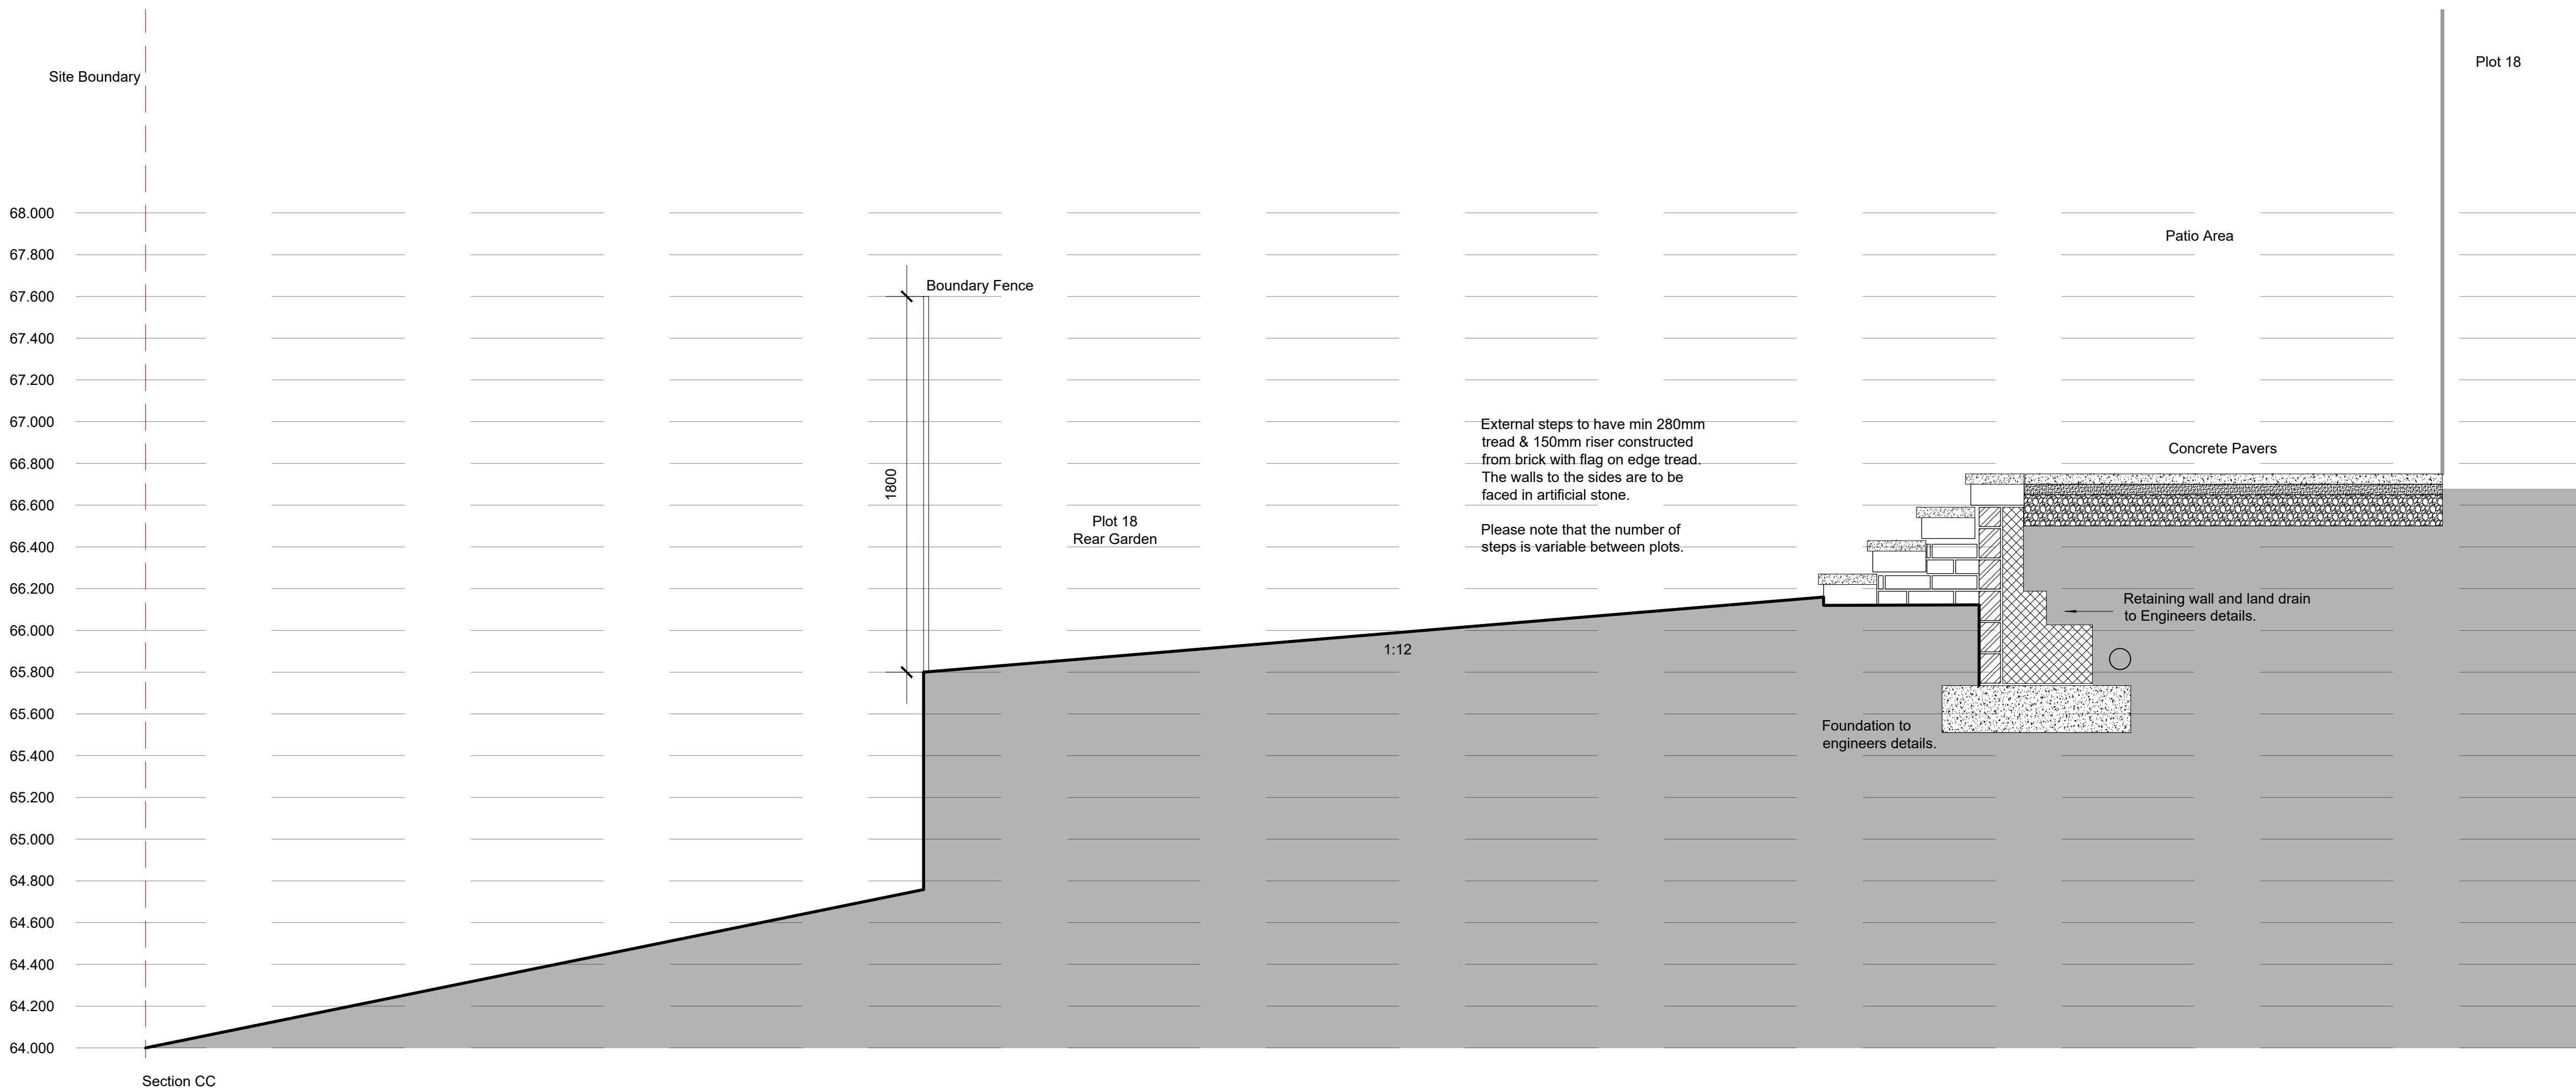
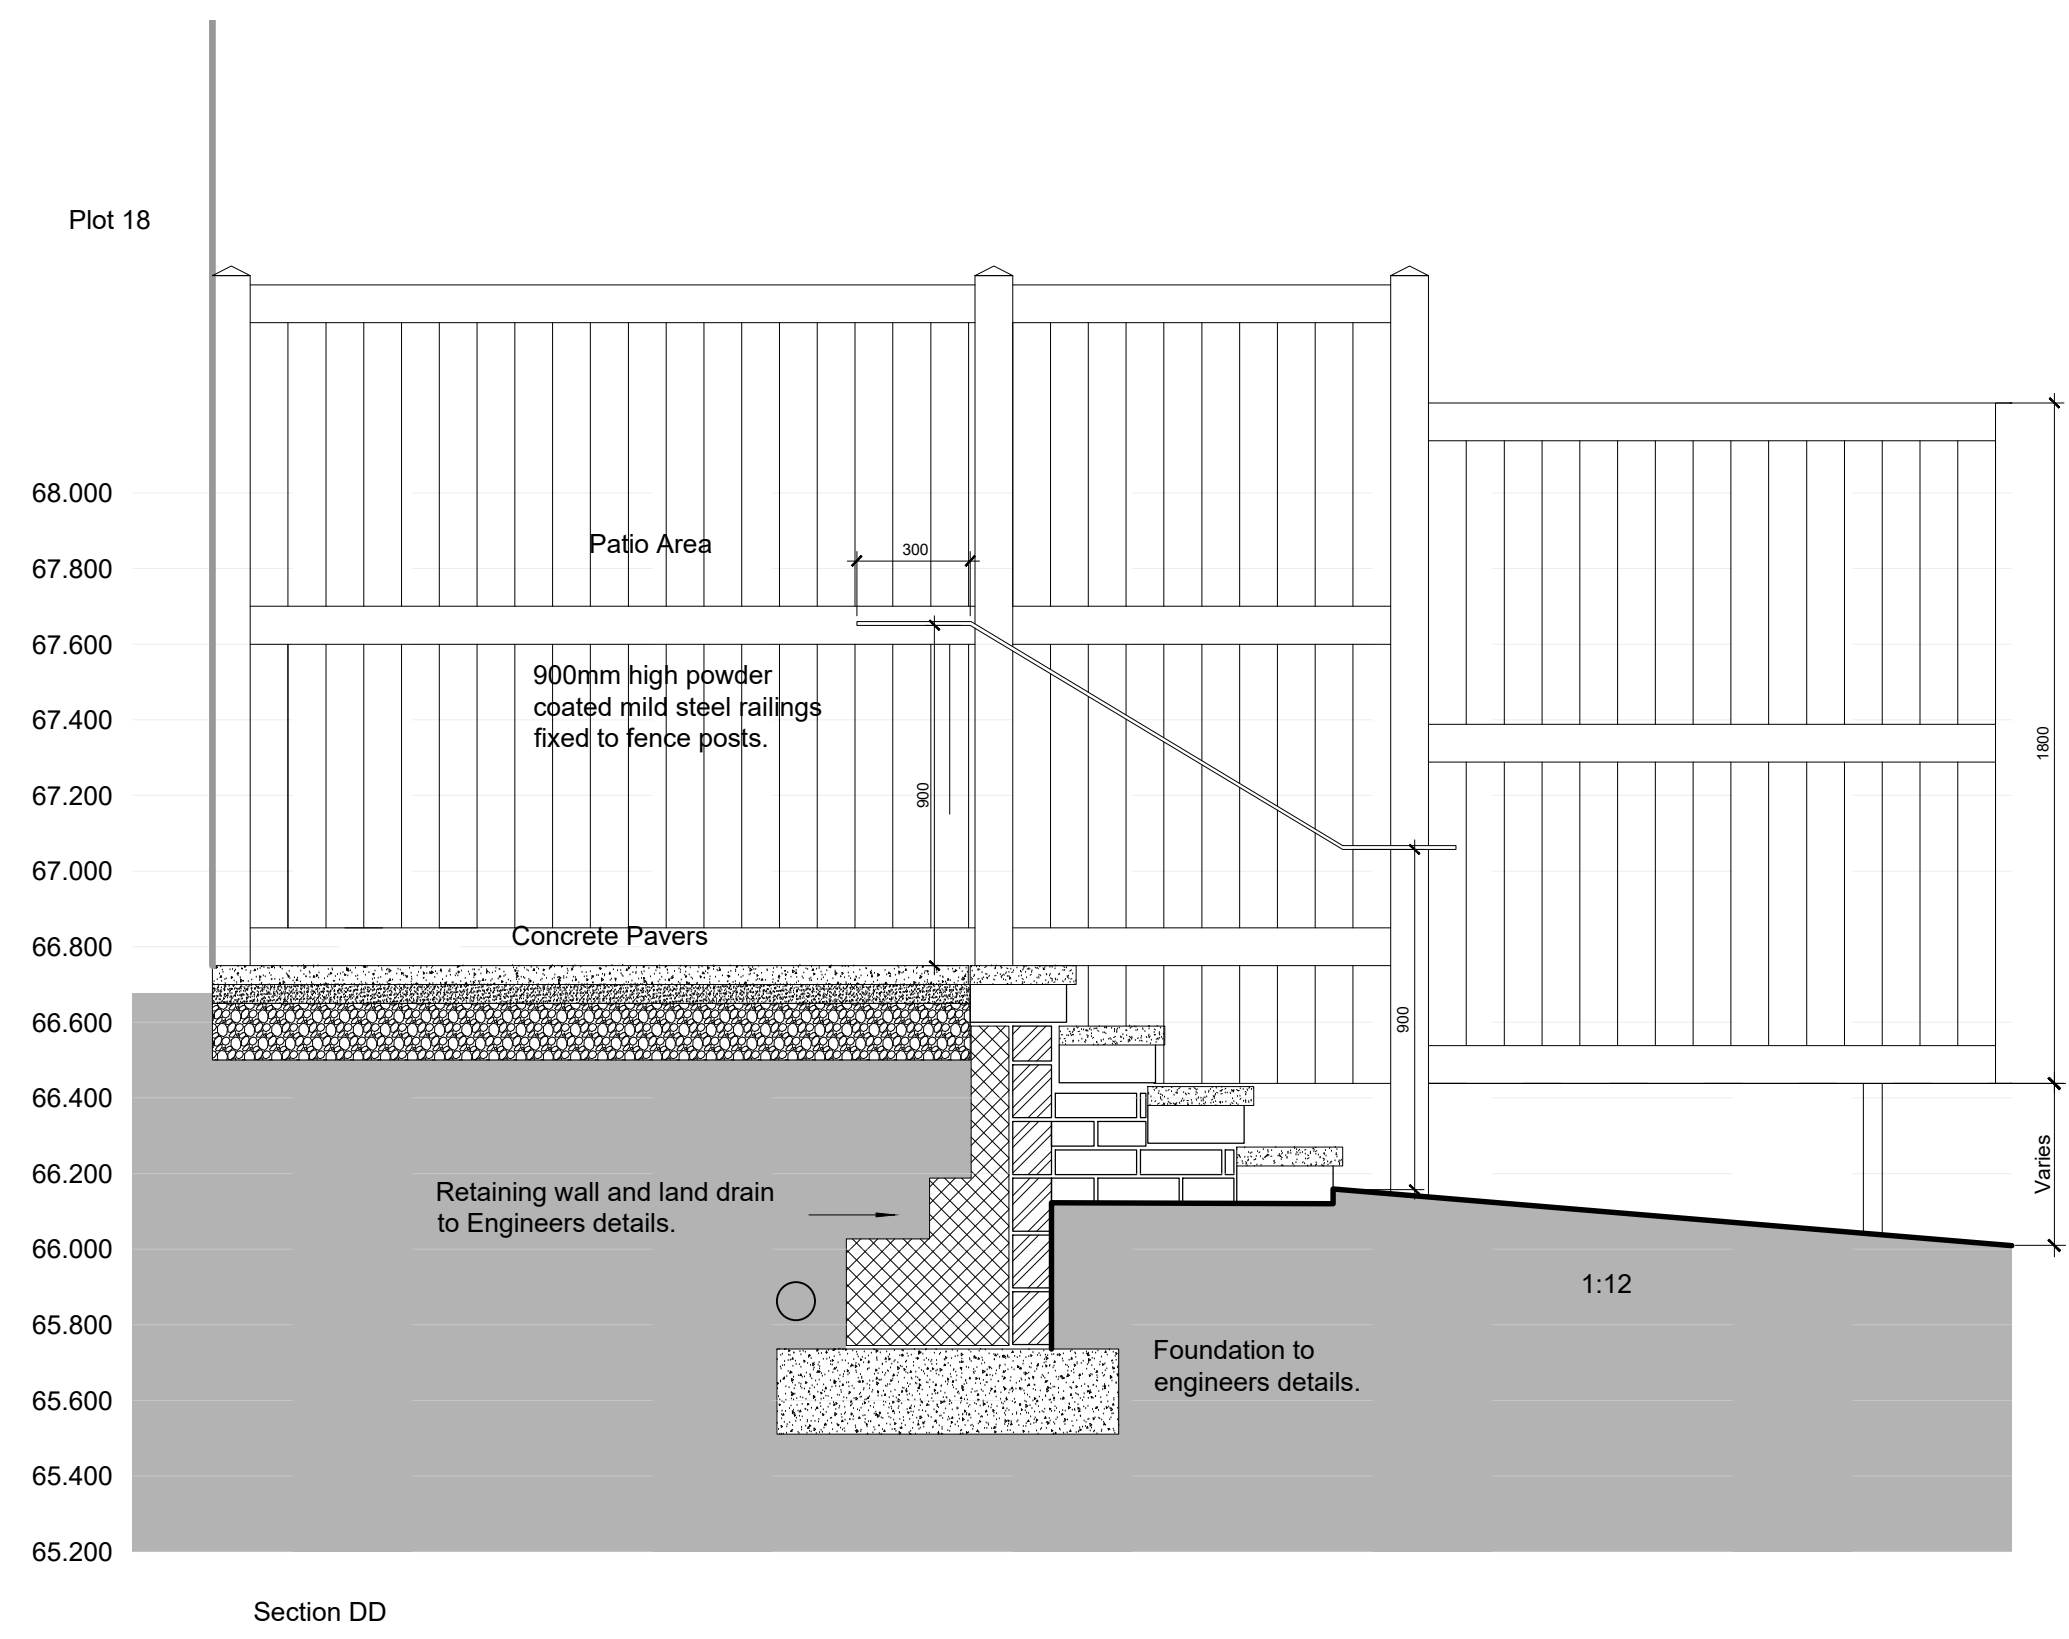
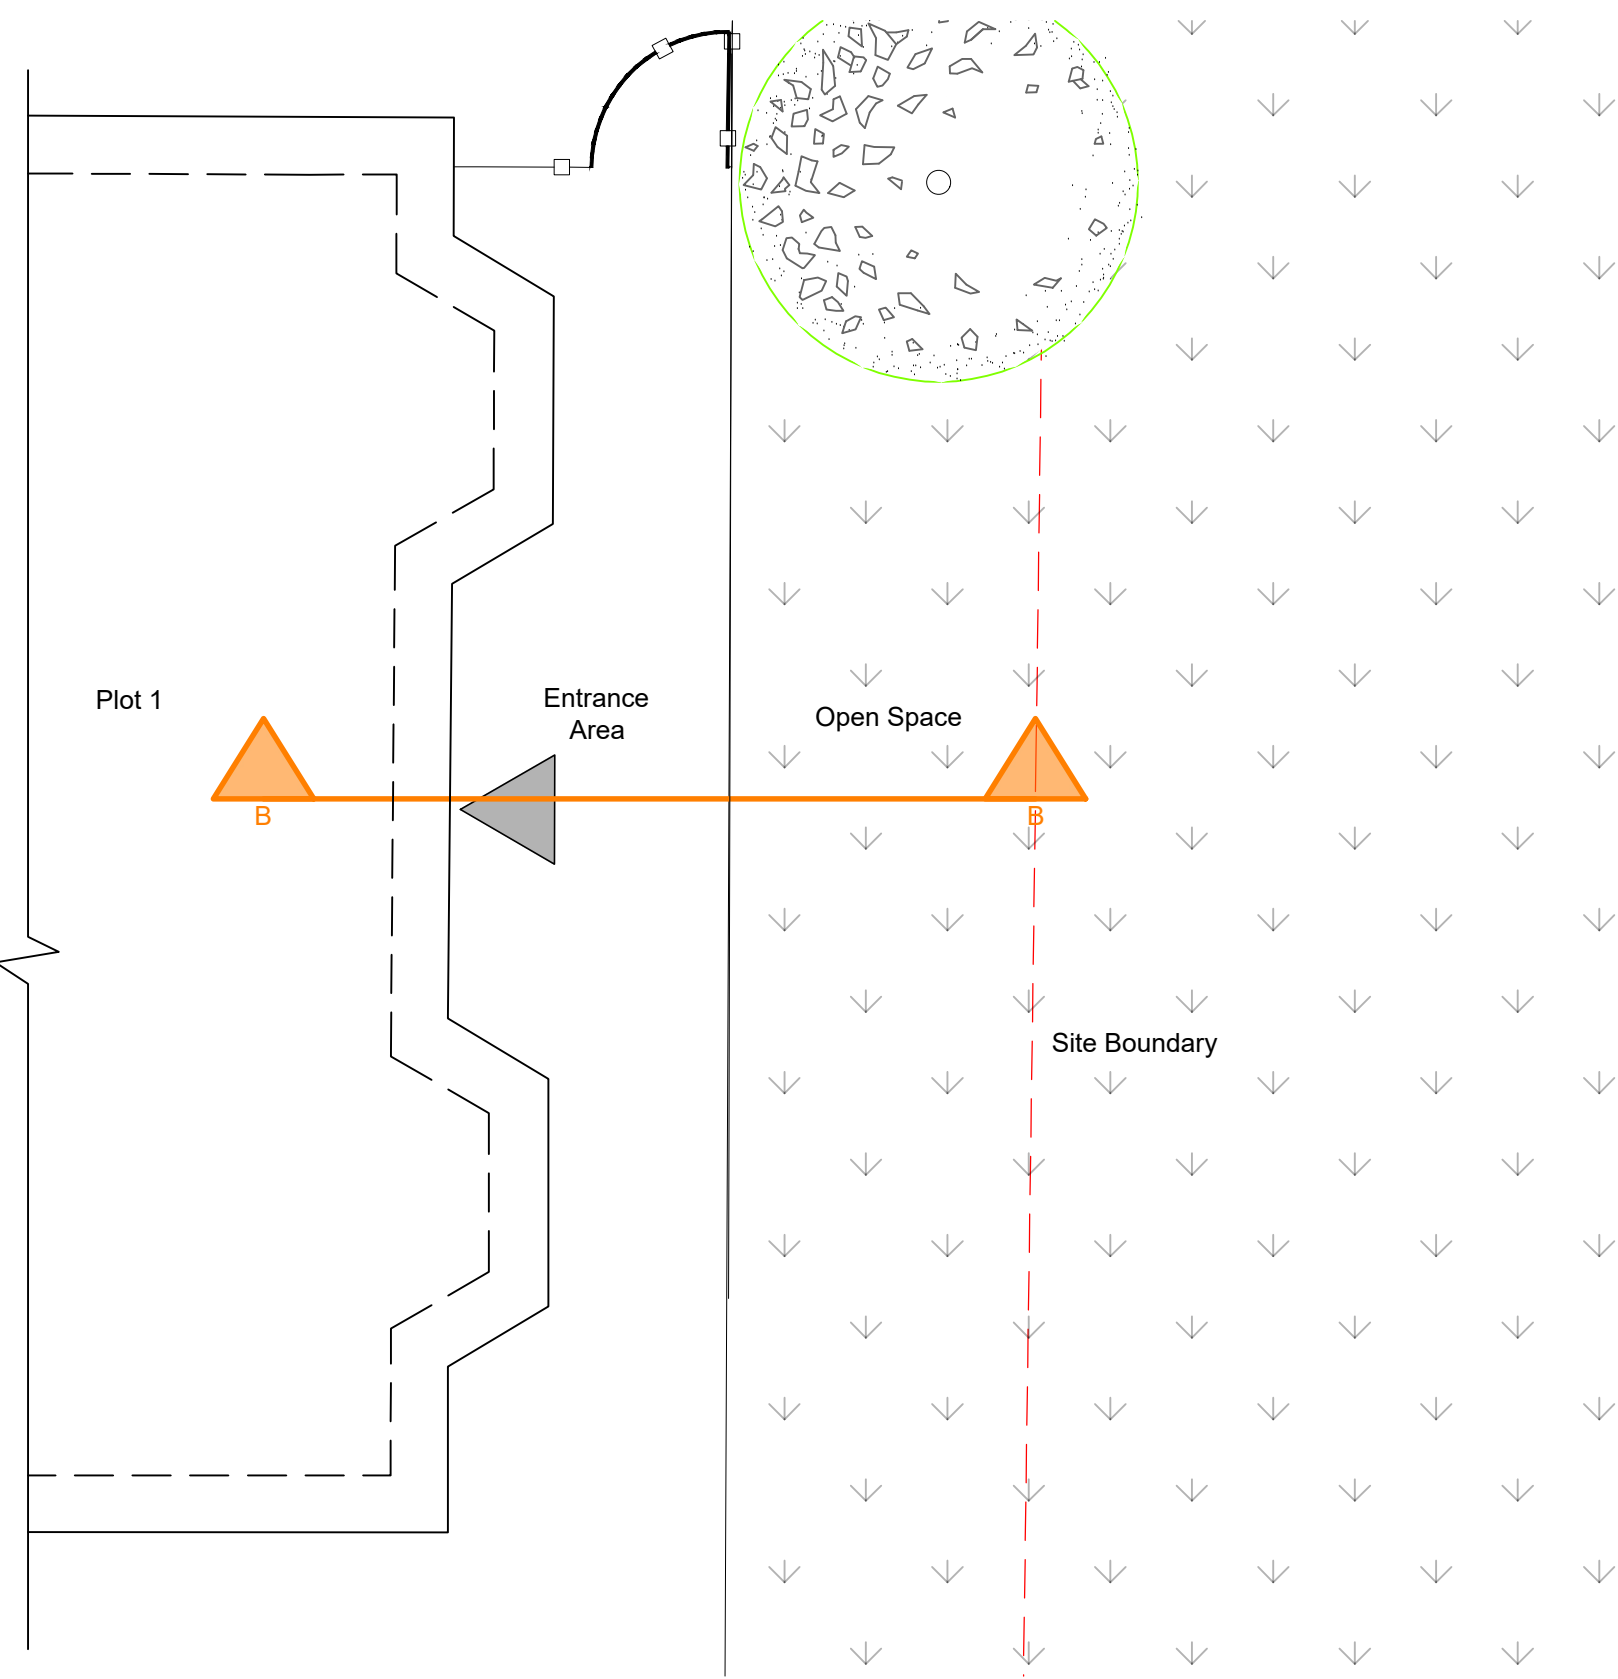
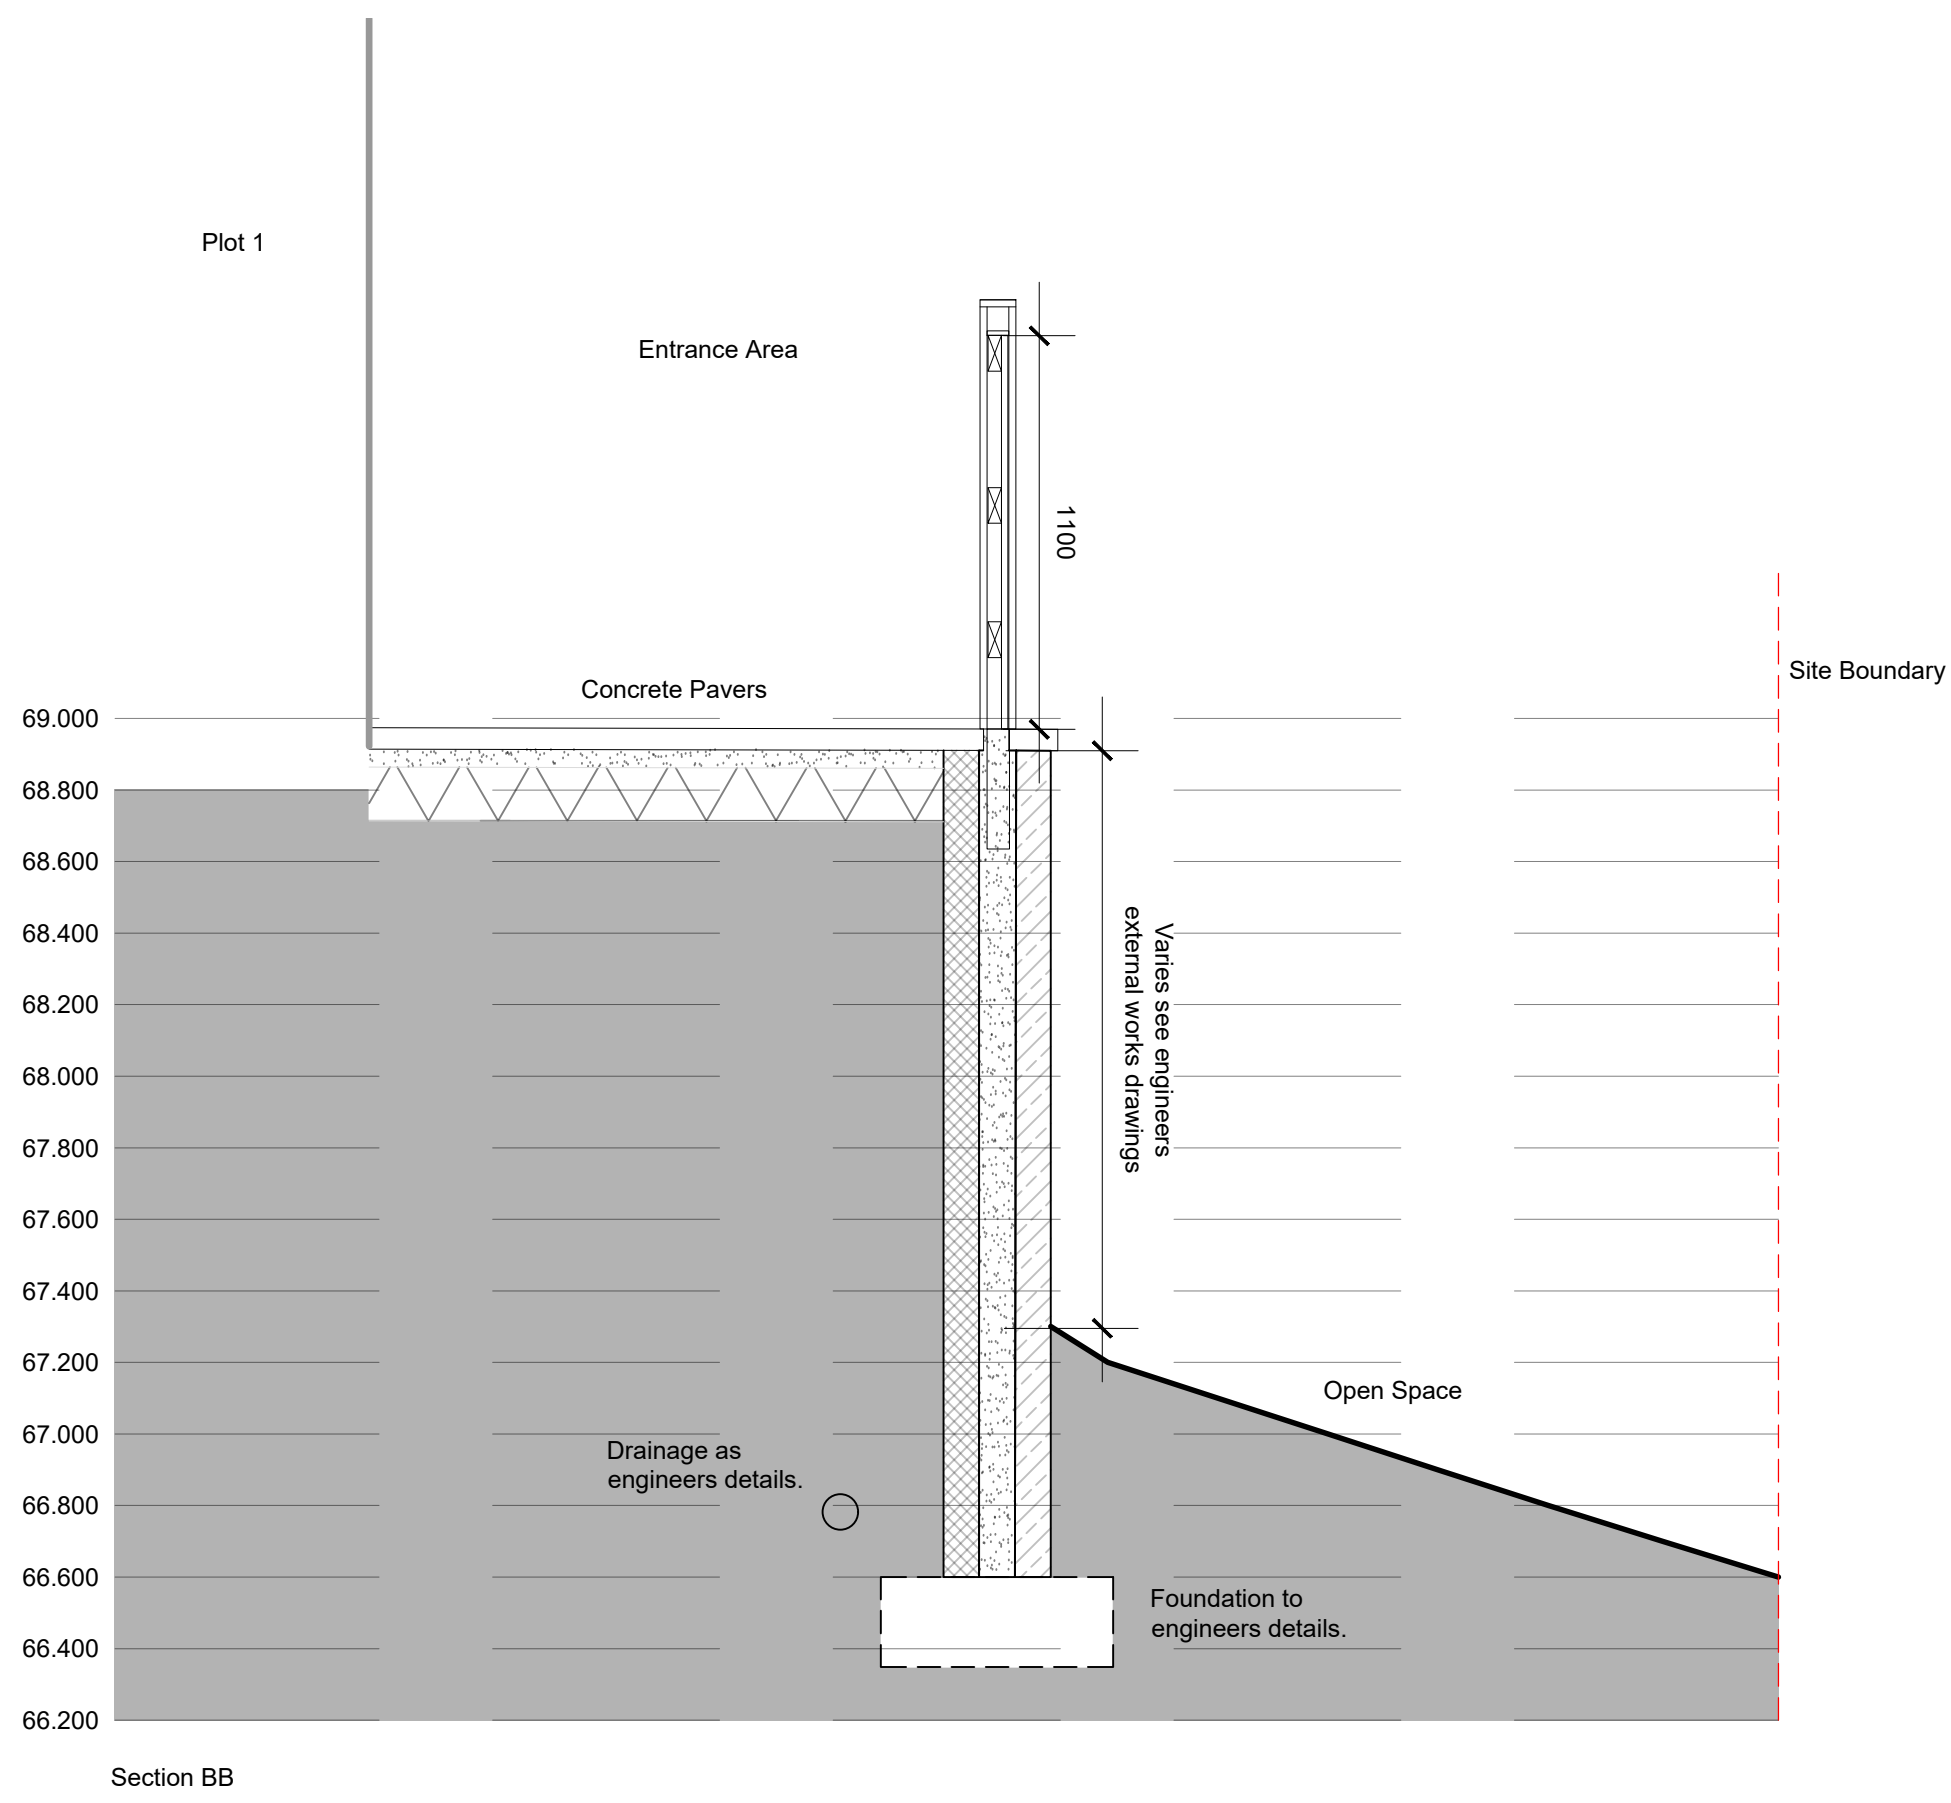
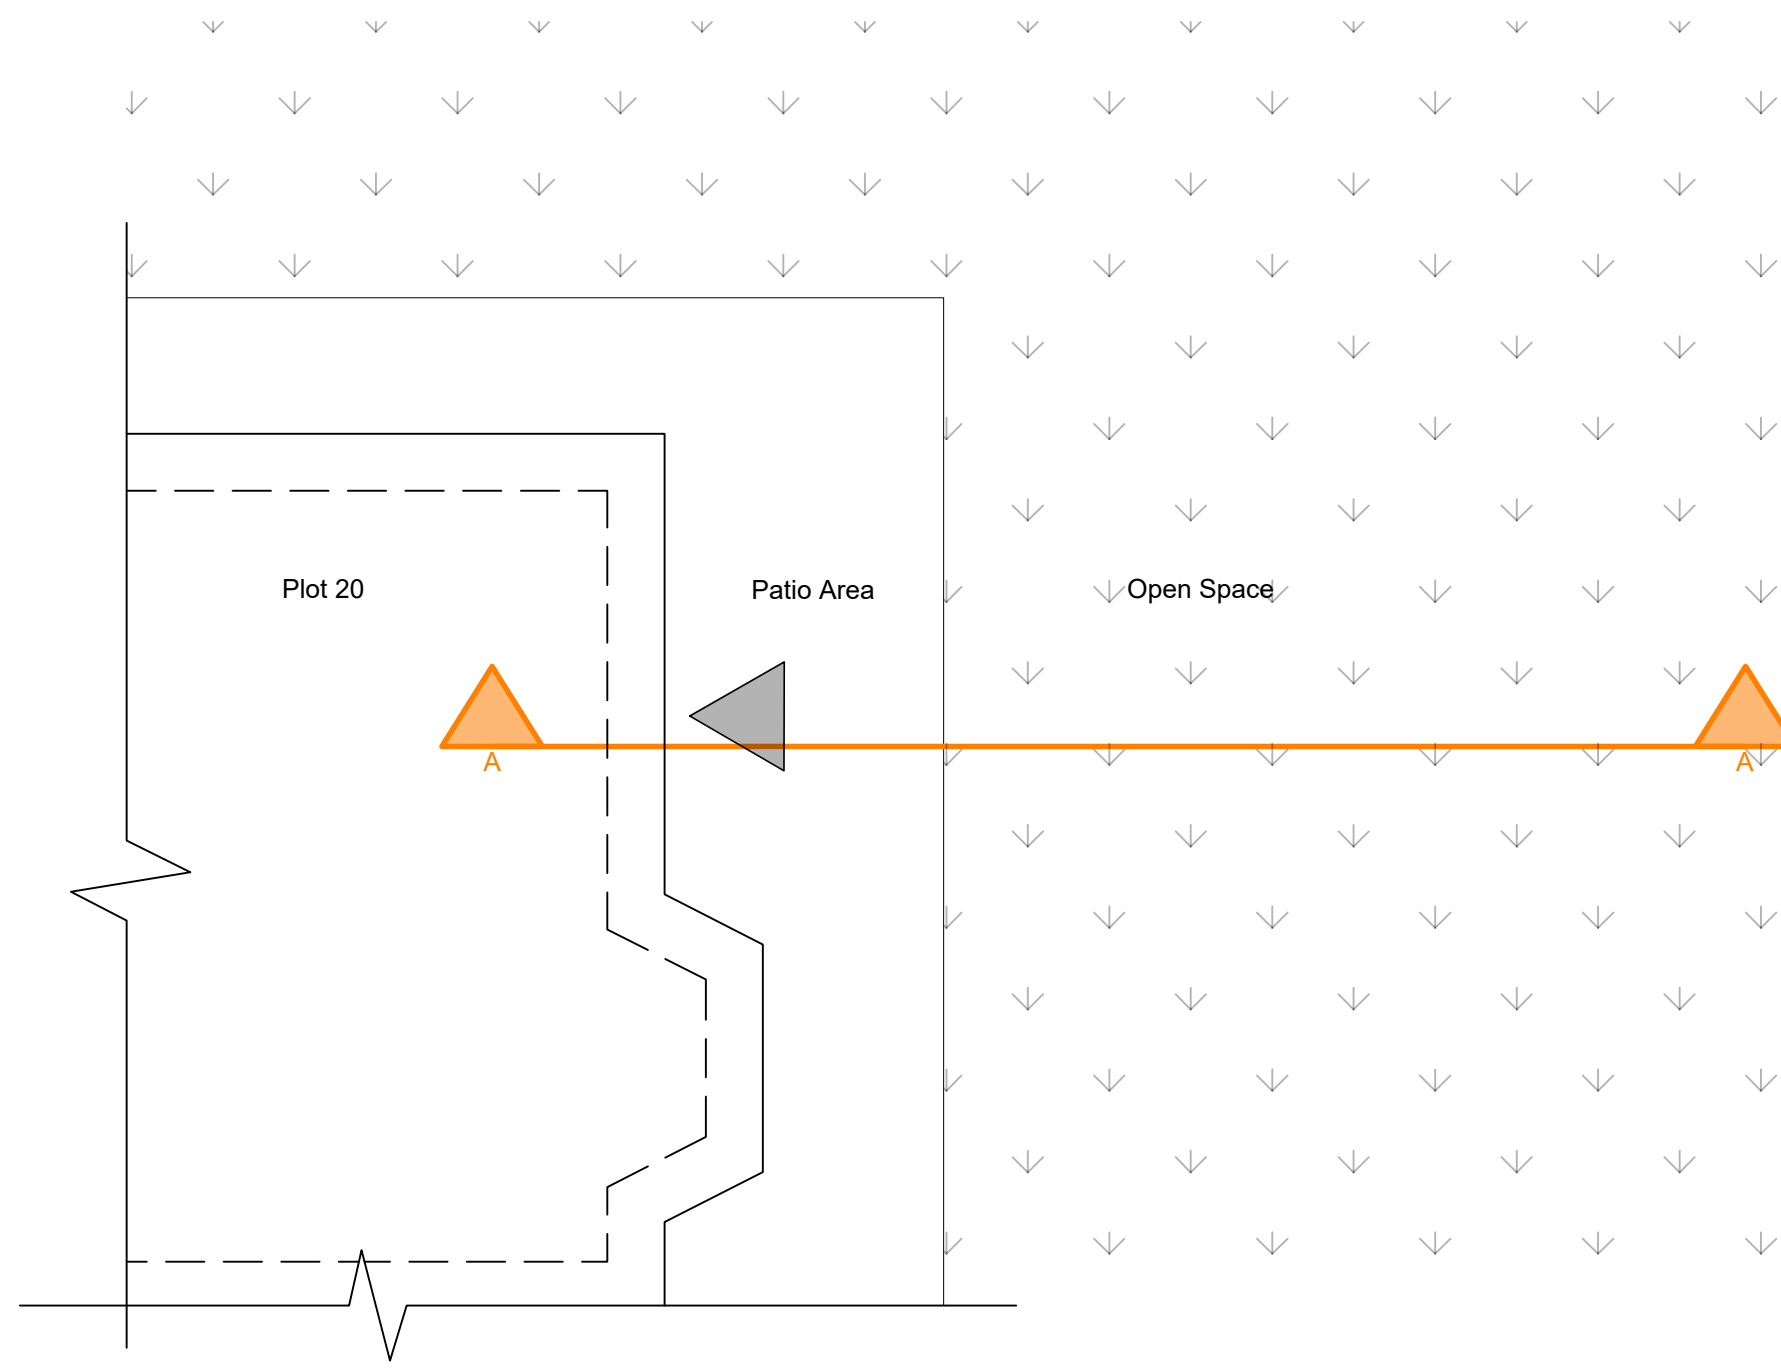


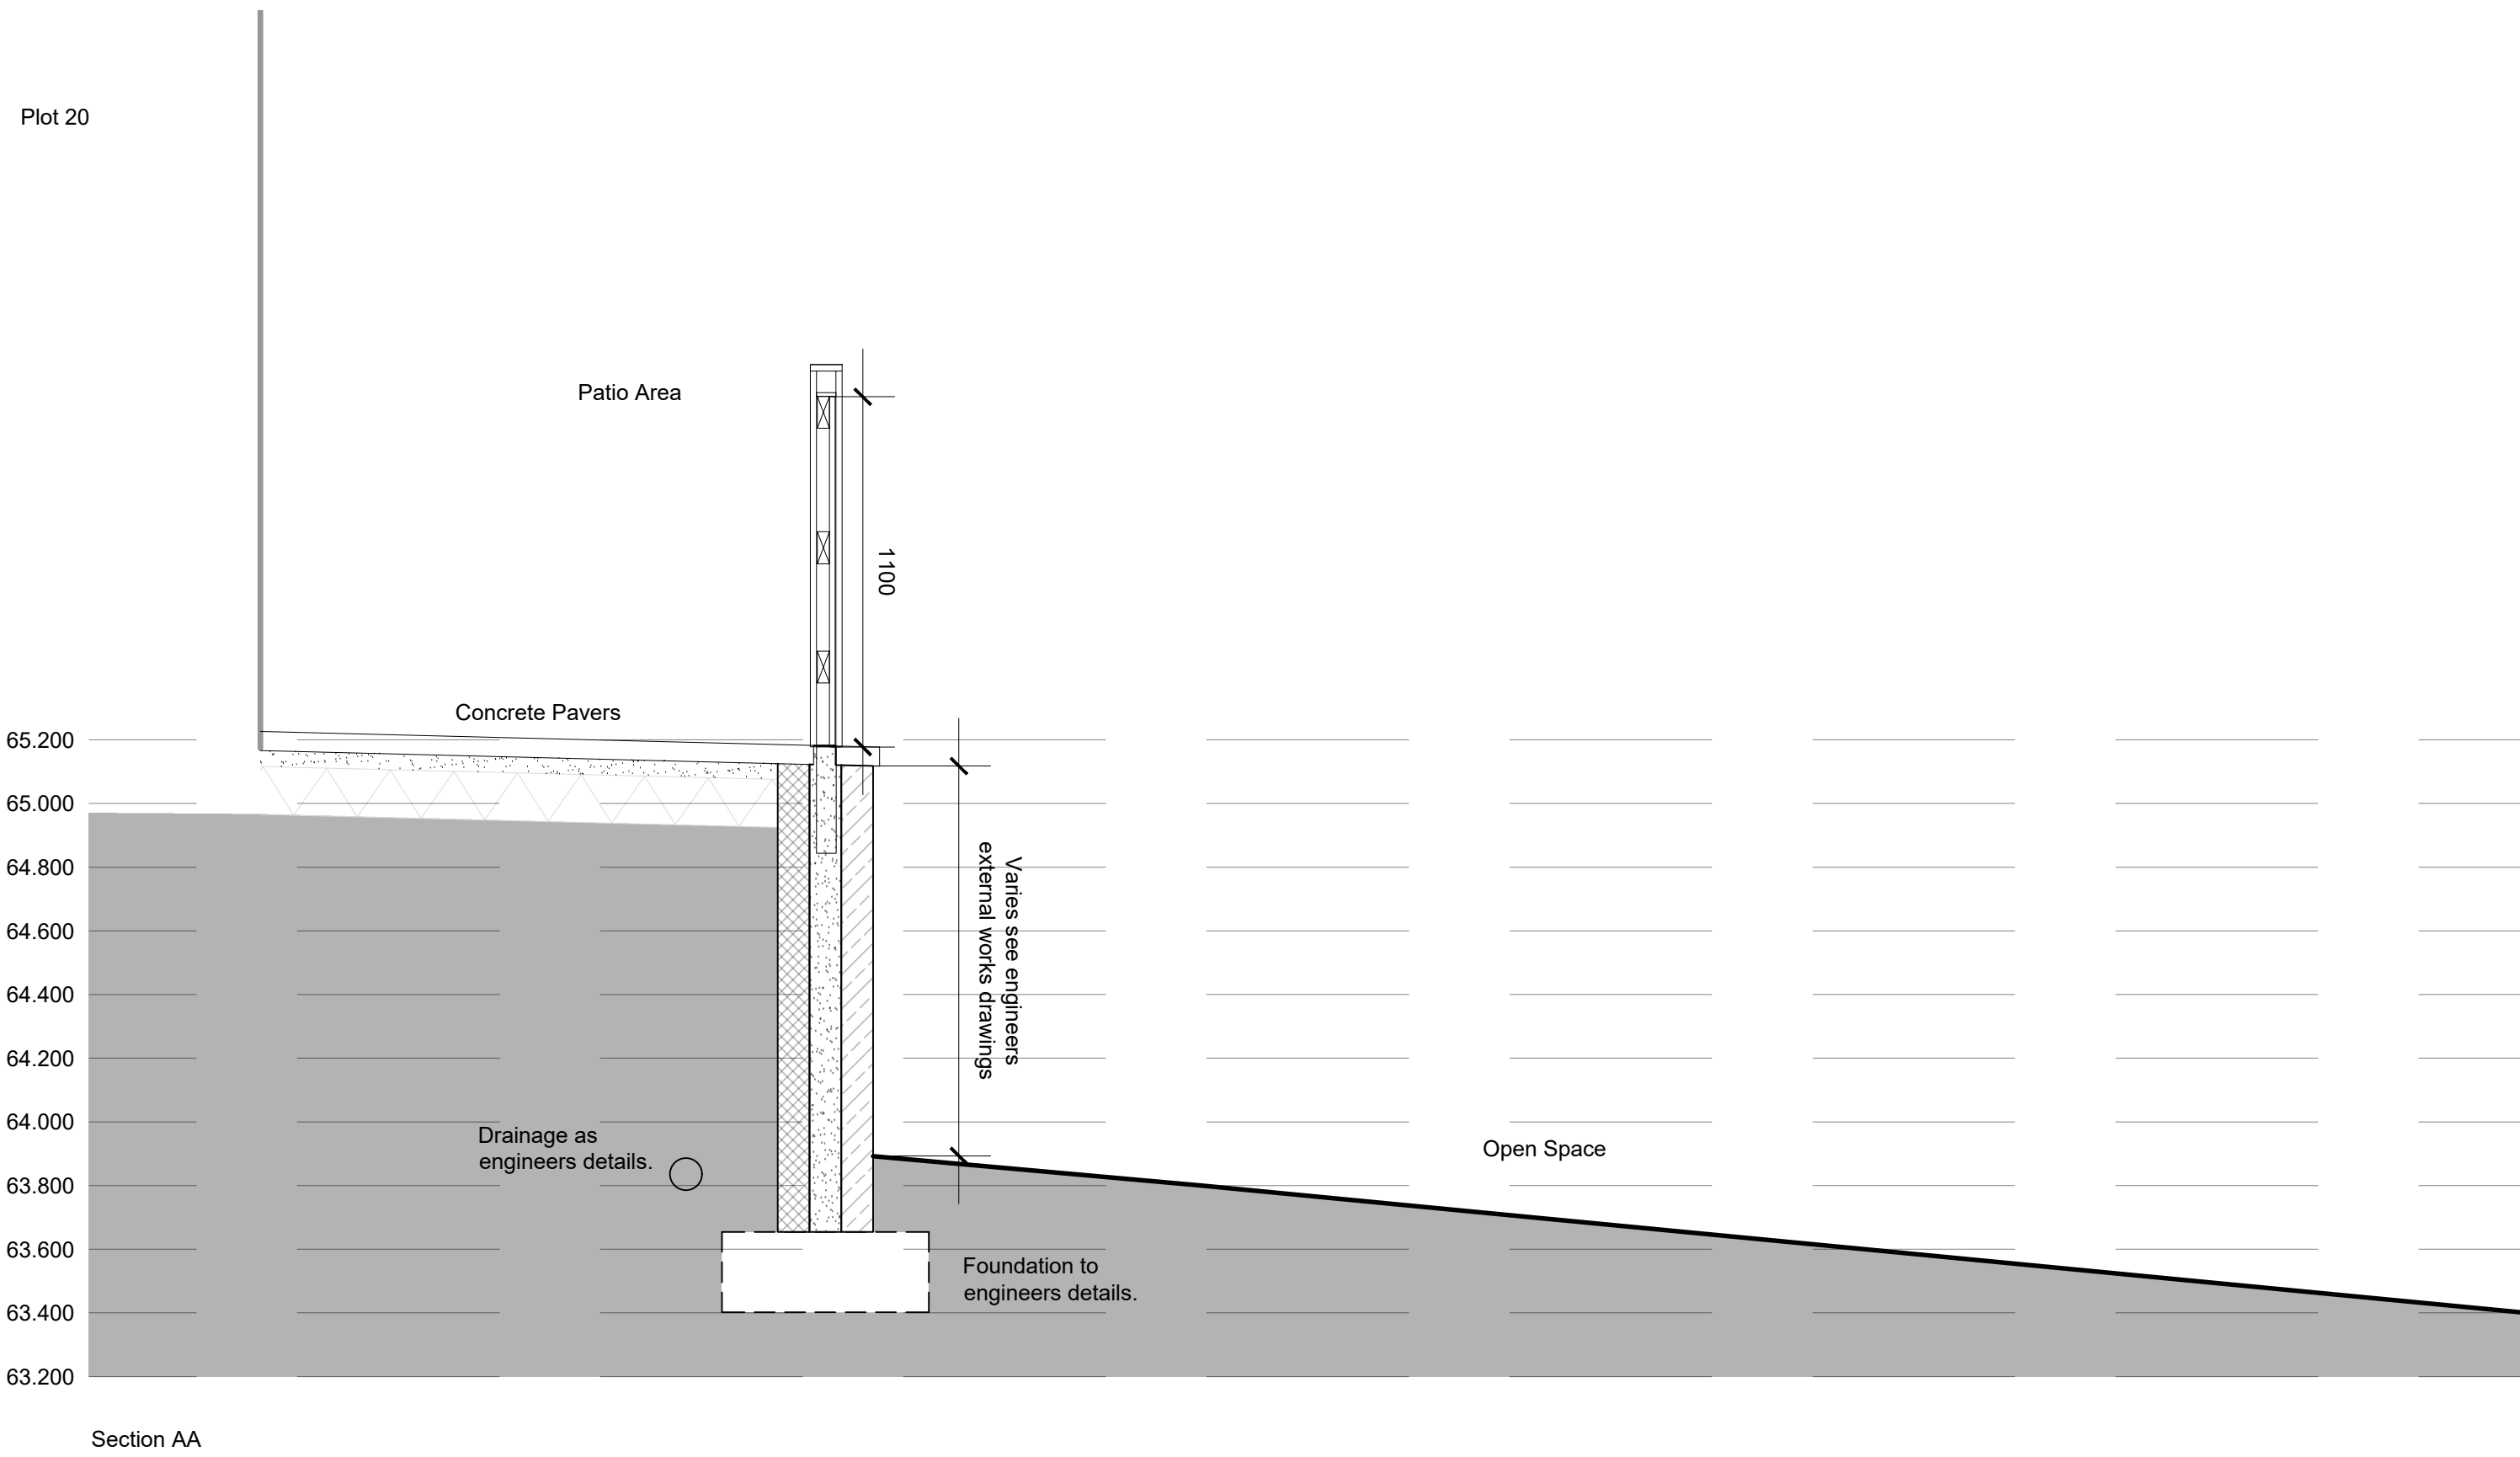

Retaining Walls

External Works Detail 1

Heaton Grange, Batley