



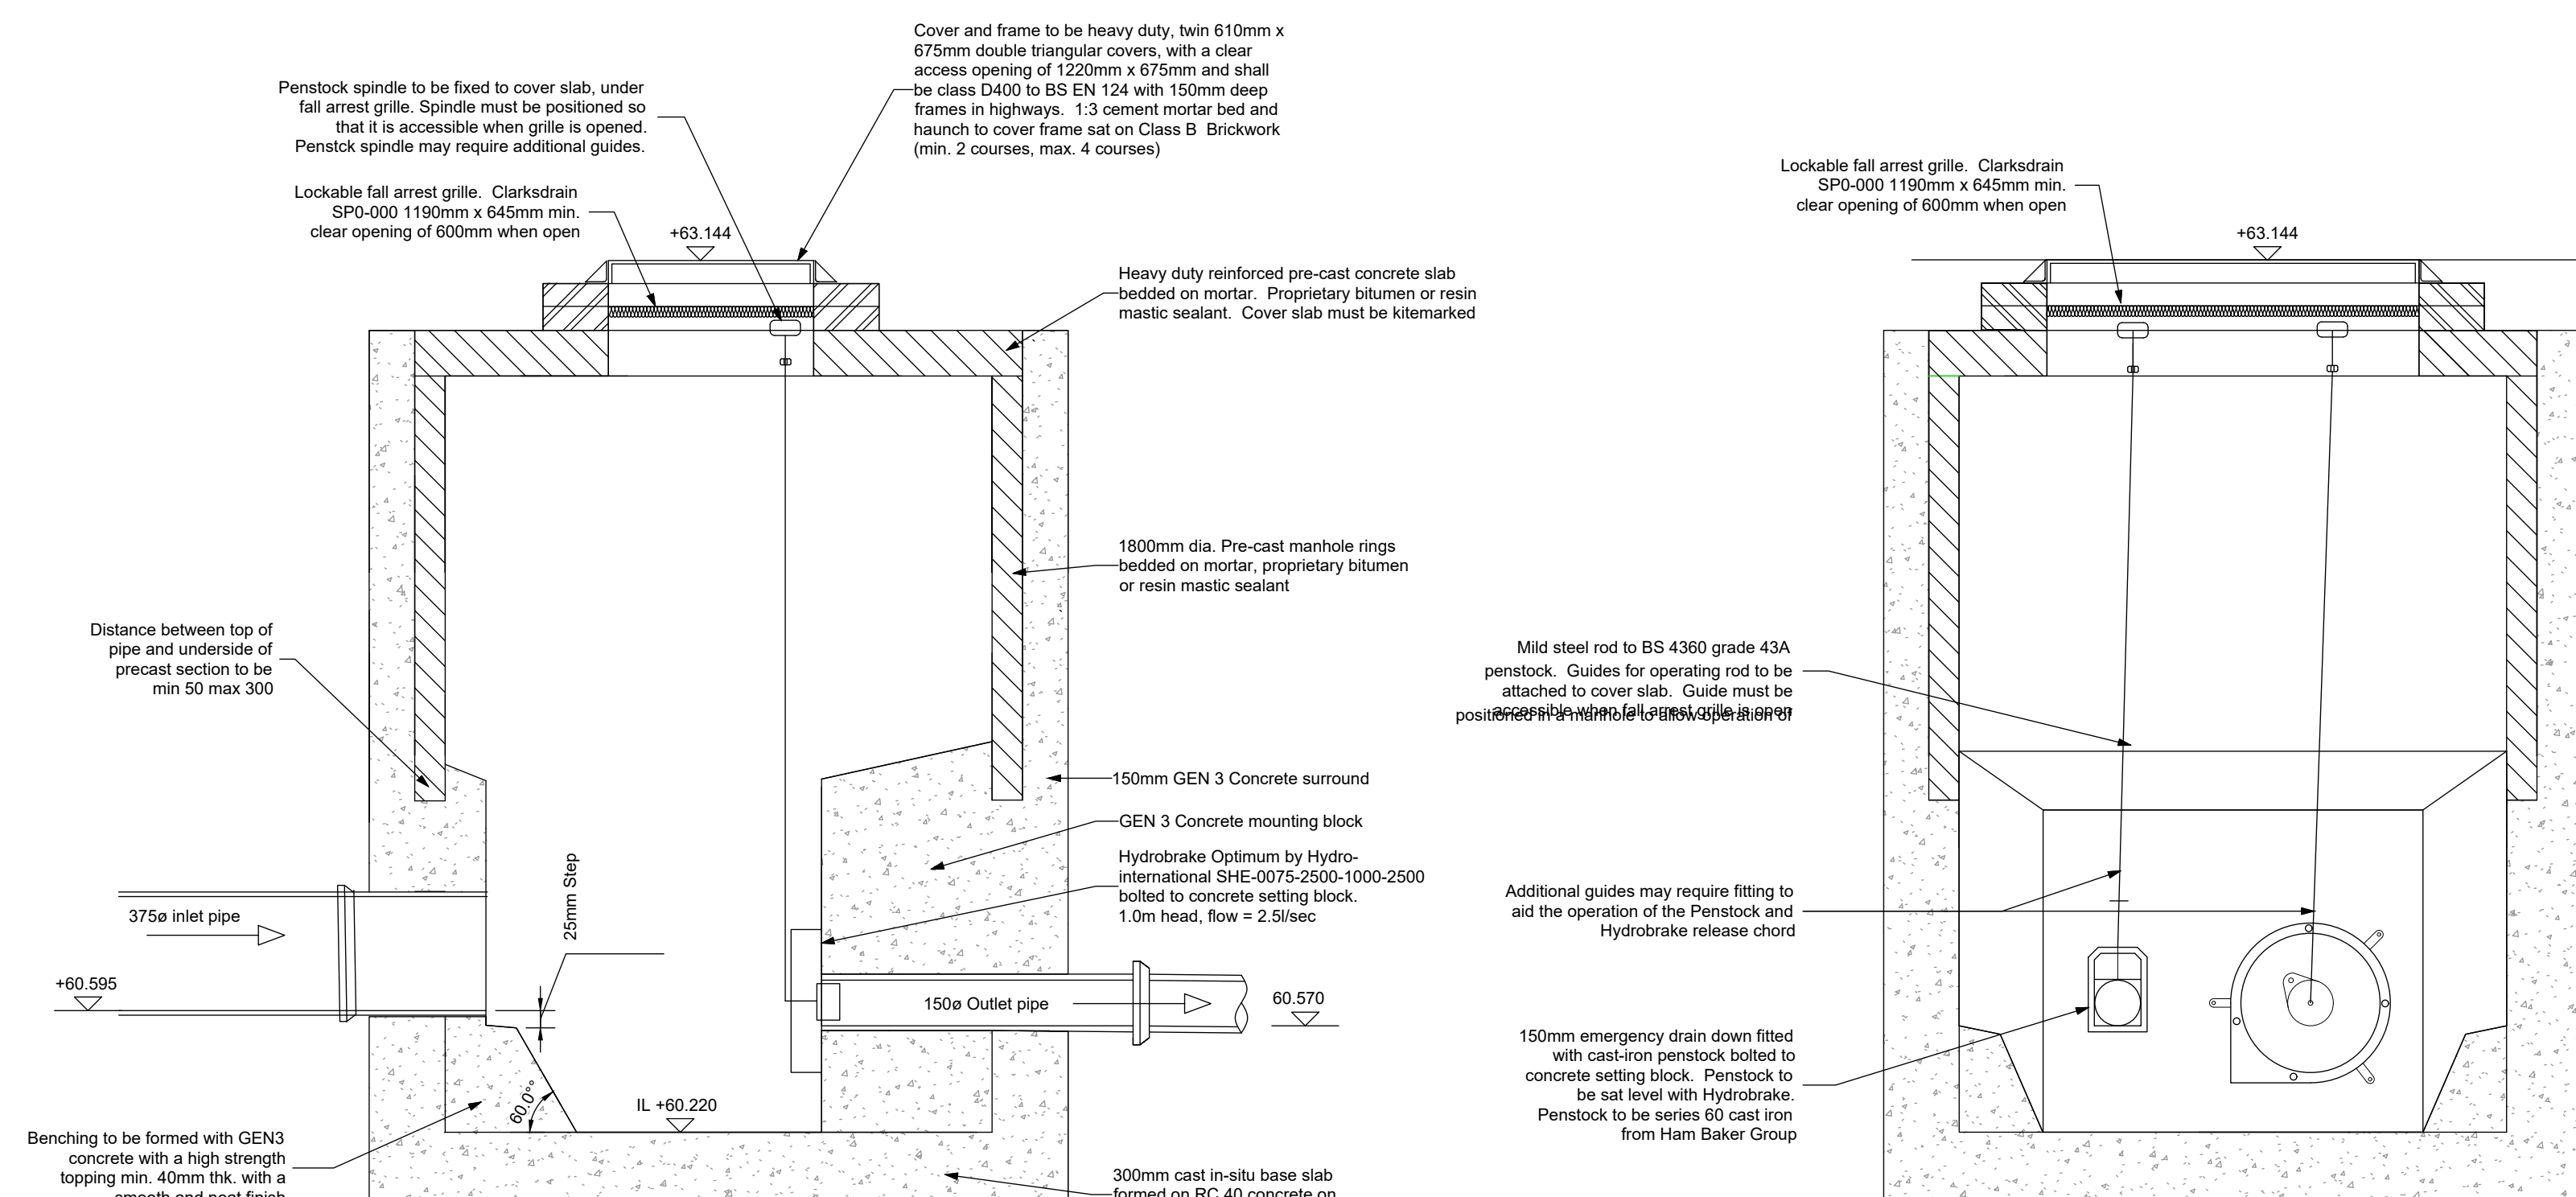

### SECTION B-B

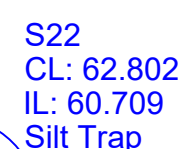

**Melia Smith & Jones**  
Consulting Civil & Structural Engineers  
Vinery Court  
58 Cardigan Lane  
Leeds LS4 2LD  
0113 2900080  
[www.msj.co.uk](http://www.msj.co.uk)

Hanging Heaton,  
Batley

|       |                                                     |
|-------|-----------------------------------------------------|
| TITLE | Proposed Attenuation Tank & Control Manhole Details |
|-------|-----------------------------------------------------|

CLIENT **Jack Lunn**

DRAWING NUMBER  
225114-MSJ-ZZ-XX-DR-D-4004