
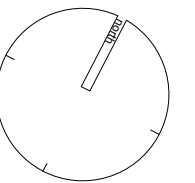
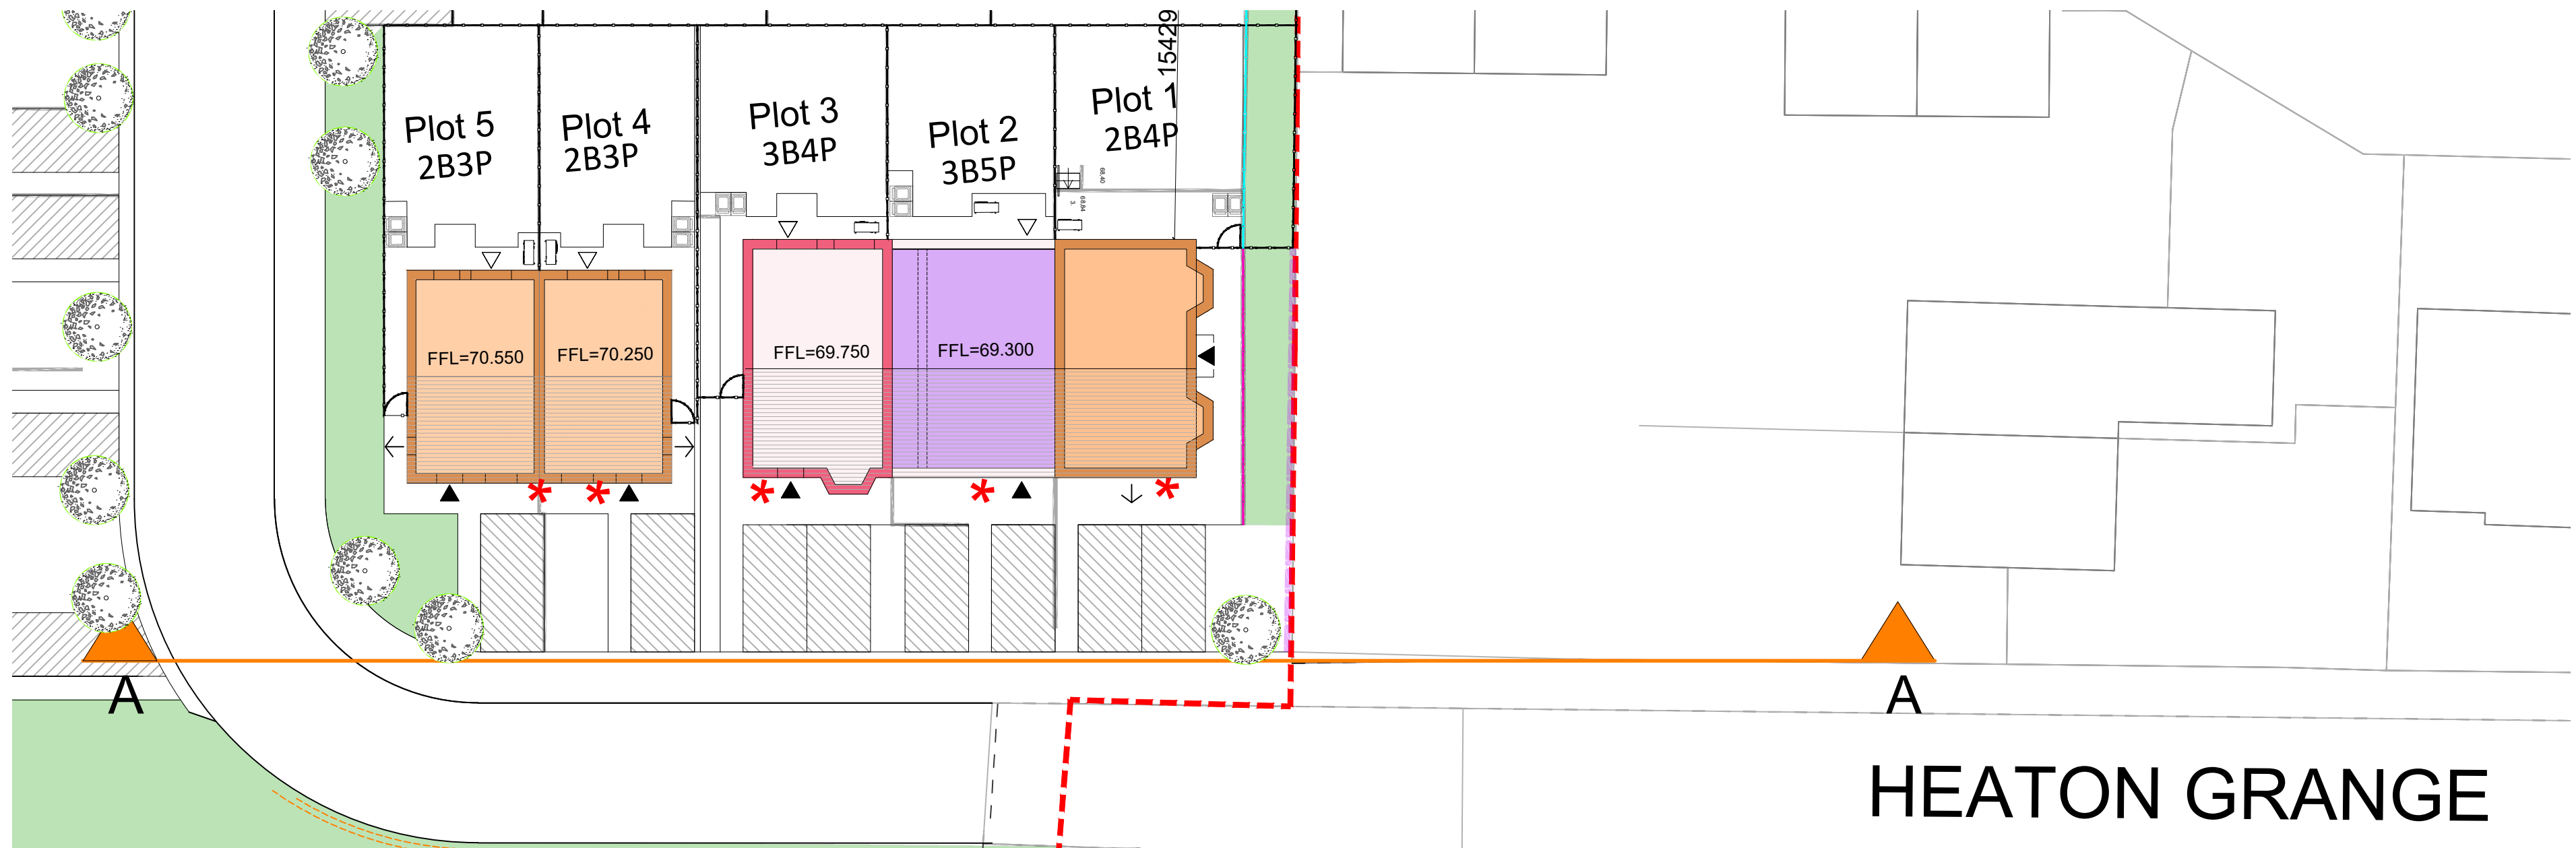



Revisions:

| Rev .                                            | Date     | By/Chk |
|--------------------------------------------------|----------|--------|
| Note                                             |          |        |
| P1                                               | 04.03.26 | MN/SH  |
| First Issue.                                     |          |        |
| P2                                               | 25.03.26 | MN/SH  |
| Drawing revised following changes to the layout. |          |        |
| P3                                               | 26.06.26 | MN/SH  |
| Planning issue.                                  |          |        |

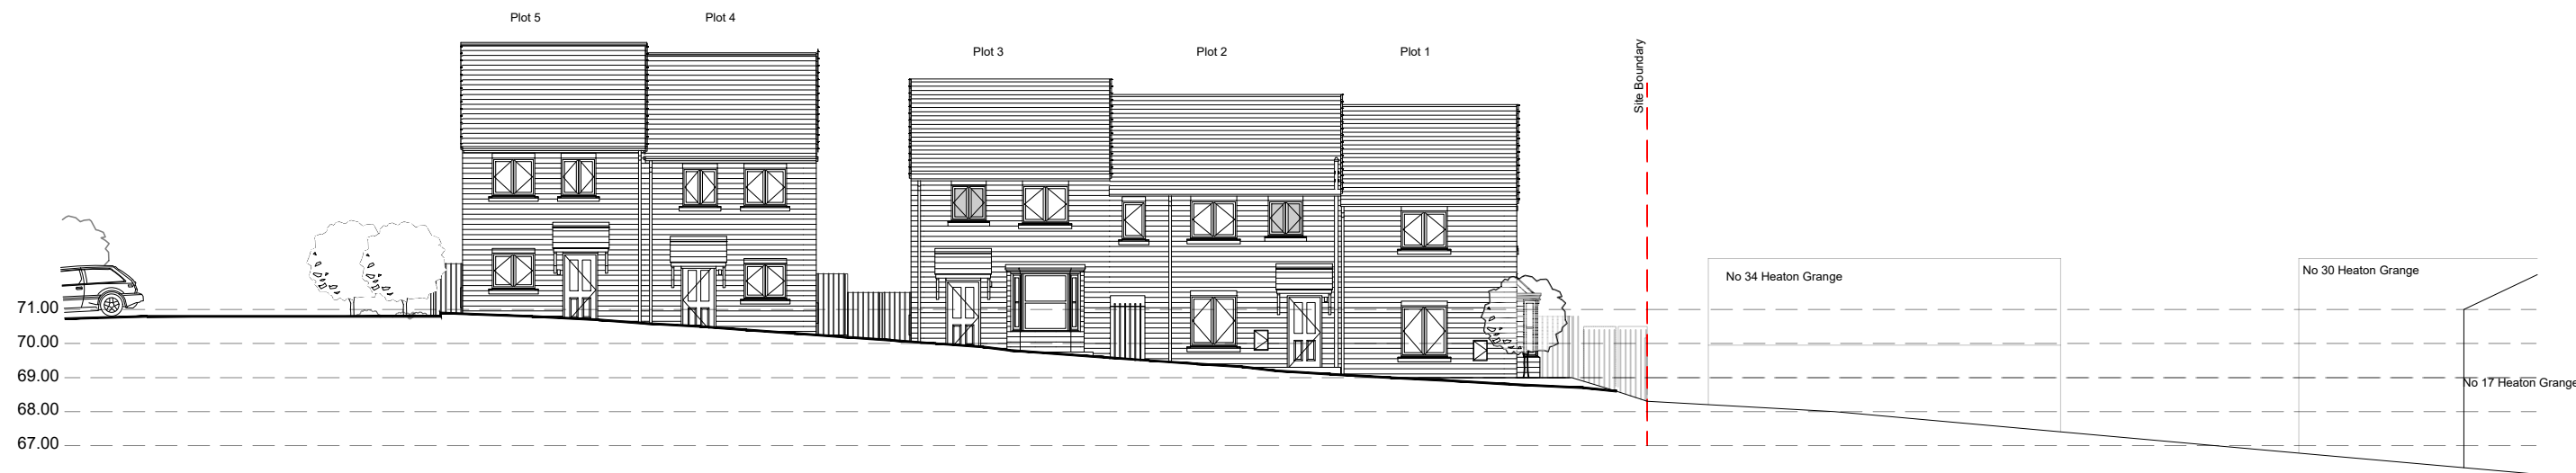

HEATON GRANGE

Street scene  
Plots 1-5  
Heaton Grange  
Batley

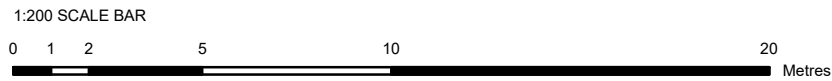

|                             |    |            |    |
|-----------------------------|----|------------|----|
| <div>Jack Lunn</div>        |    |            |    |
|                             |    |            |    |
| Scale                       |    | 1:200 @ A2 |    |
| Date                        |    | March 2026 |    |
| Drawn/Checked               |    | MN/SH      |    |
| 1260.81-AWSM-ZZ-ZZ-DR-A-210 |    |            |    |
| Status                      | S0 | Rev        | P3 |

ACANTHUS  
ARCHITECTS