
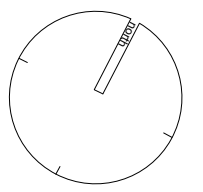
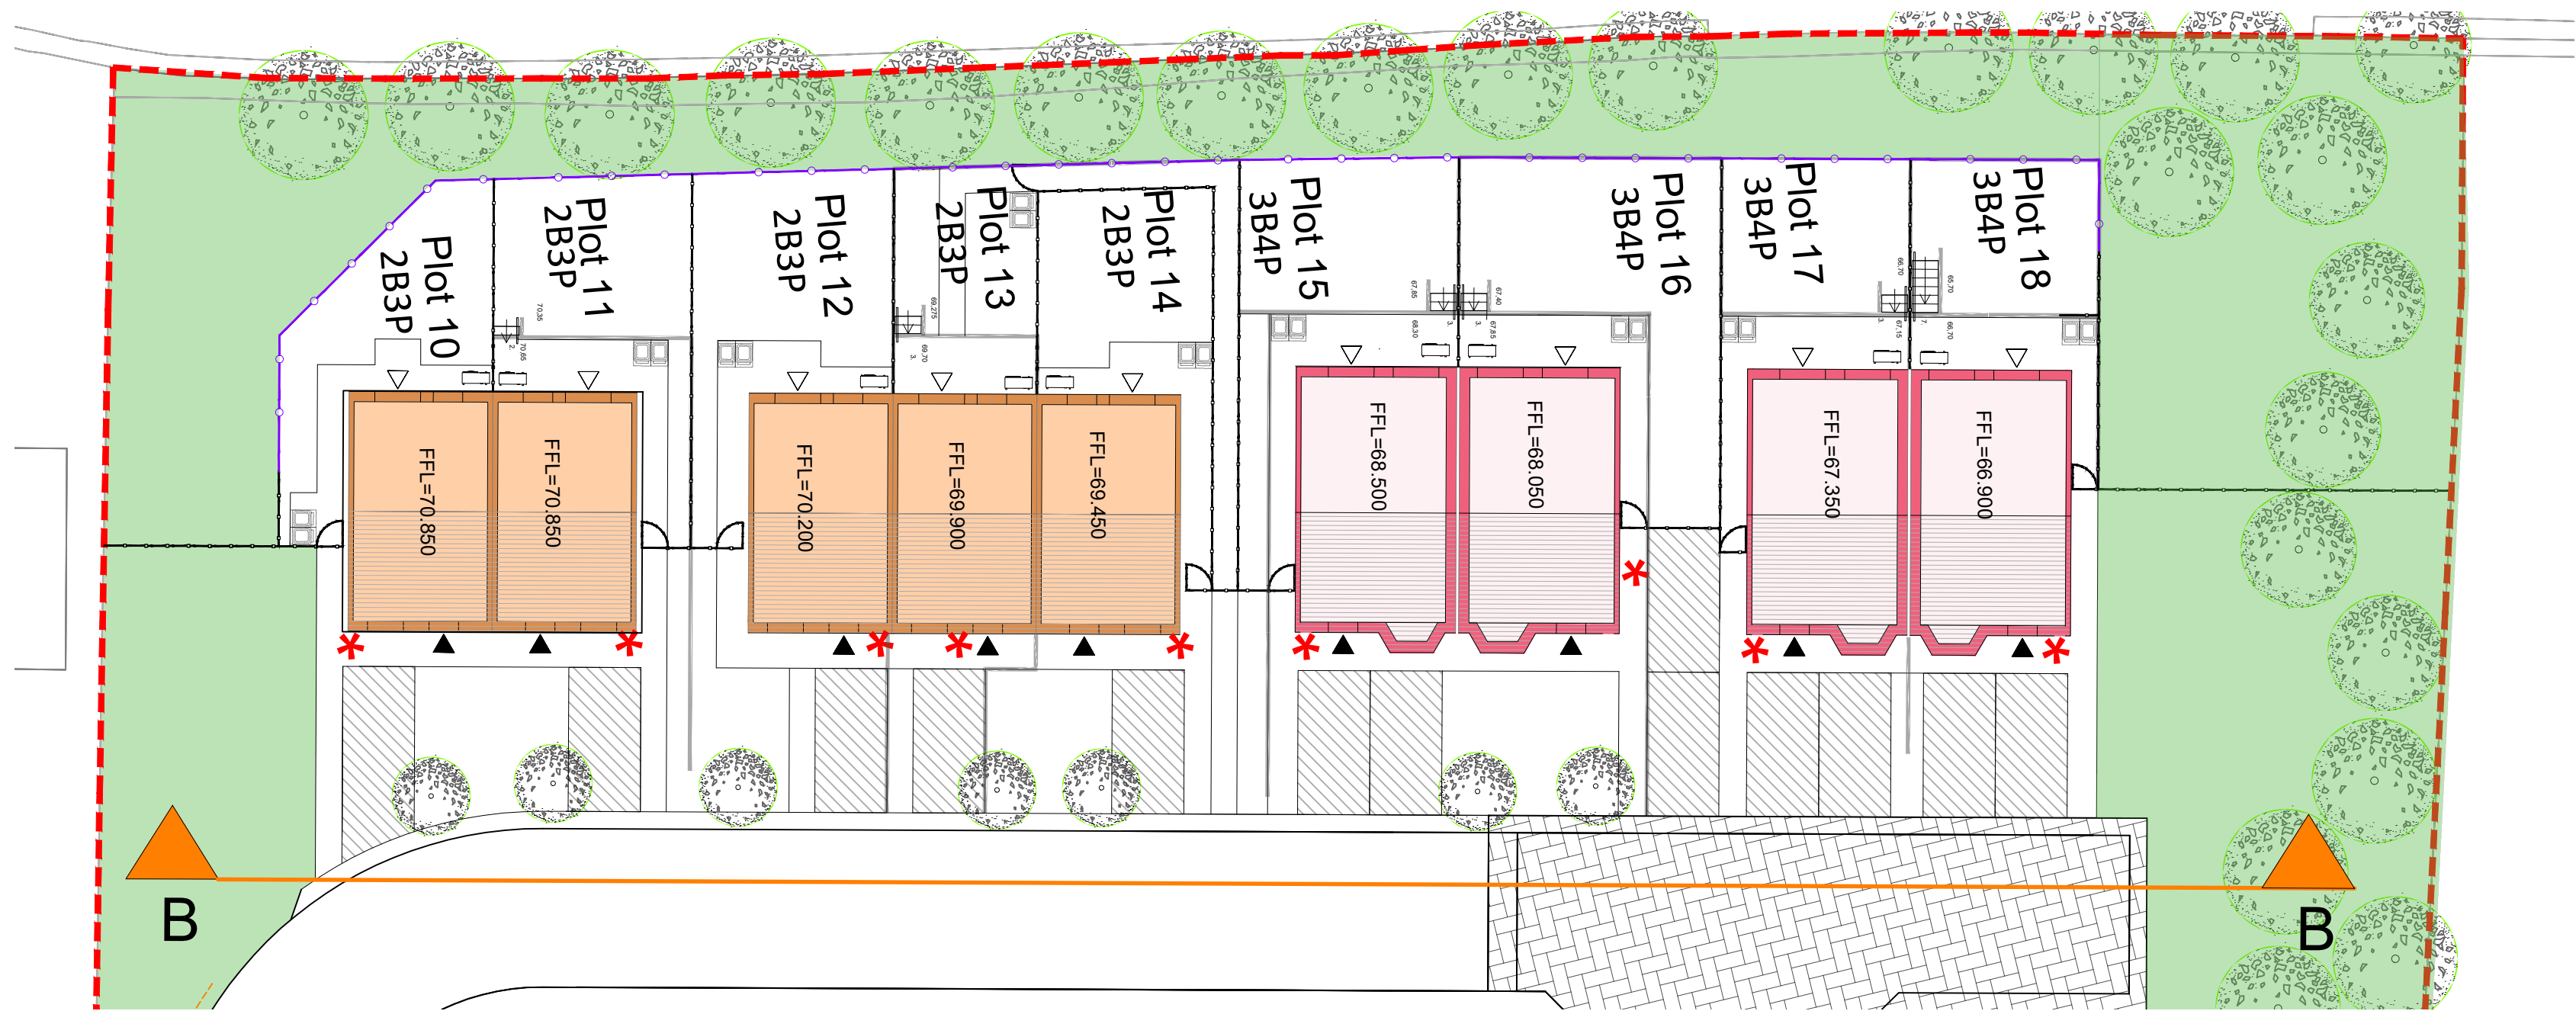


| Revisions:      |          |        |
|-----------------|----------|--------|
| Rev .           | Date     | By/Chk |
| Note            |          |        |
| P1              | 14.01.26 | MN/SH  |
| First Issue.    |          |        |
| P2              | 26.03.26 | MN/SH  |
| Levels updated. |          |        |
| P3              | 26.05.26 | MN/SH  |
| Planning issue. |          |        |

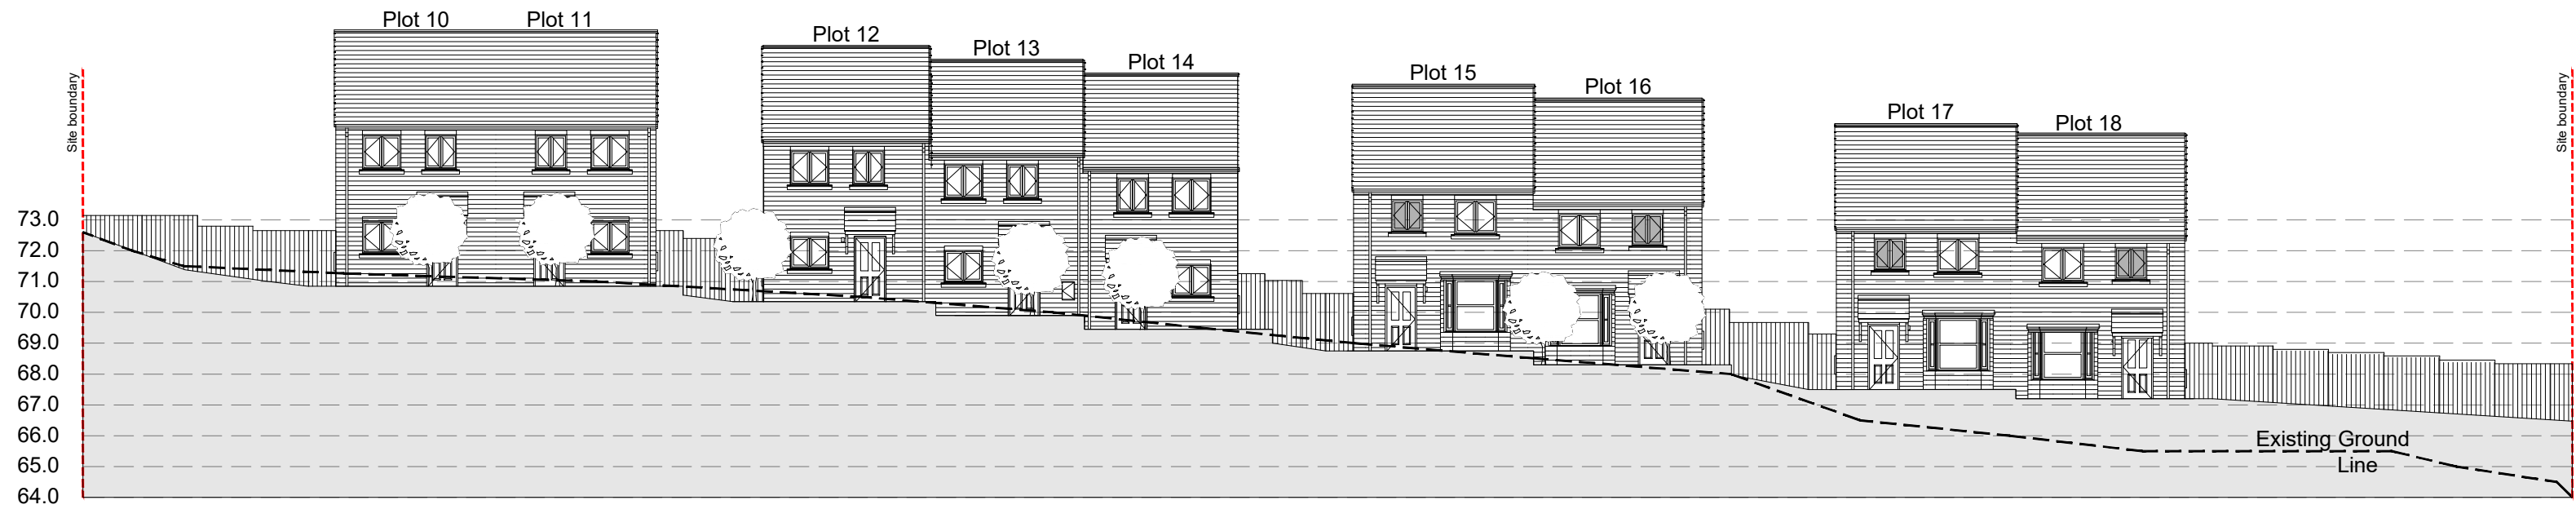

|                             |    |            |    |
|-----------------------------|----|------------|----|
| <div>Jack Lunn</div>        |    |            |    |
| Scale                       |    | 1:200 @ A2 |    |
| Date                        |    | May 2026   |    |
| Drawn/Checked               |    | MN/SH      |    |
| 1260.81-AWSM-ZZ-ZZ-DR-A-213 |    |            |    |
| Status                      | S0 | Rev        | P3 |

ACANTHUS  
ARCHITECTS

Street scene  
Heaton Grange  
Batley

