


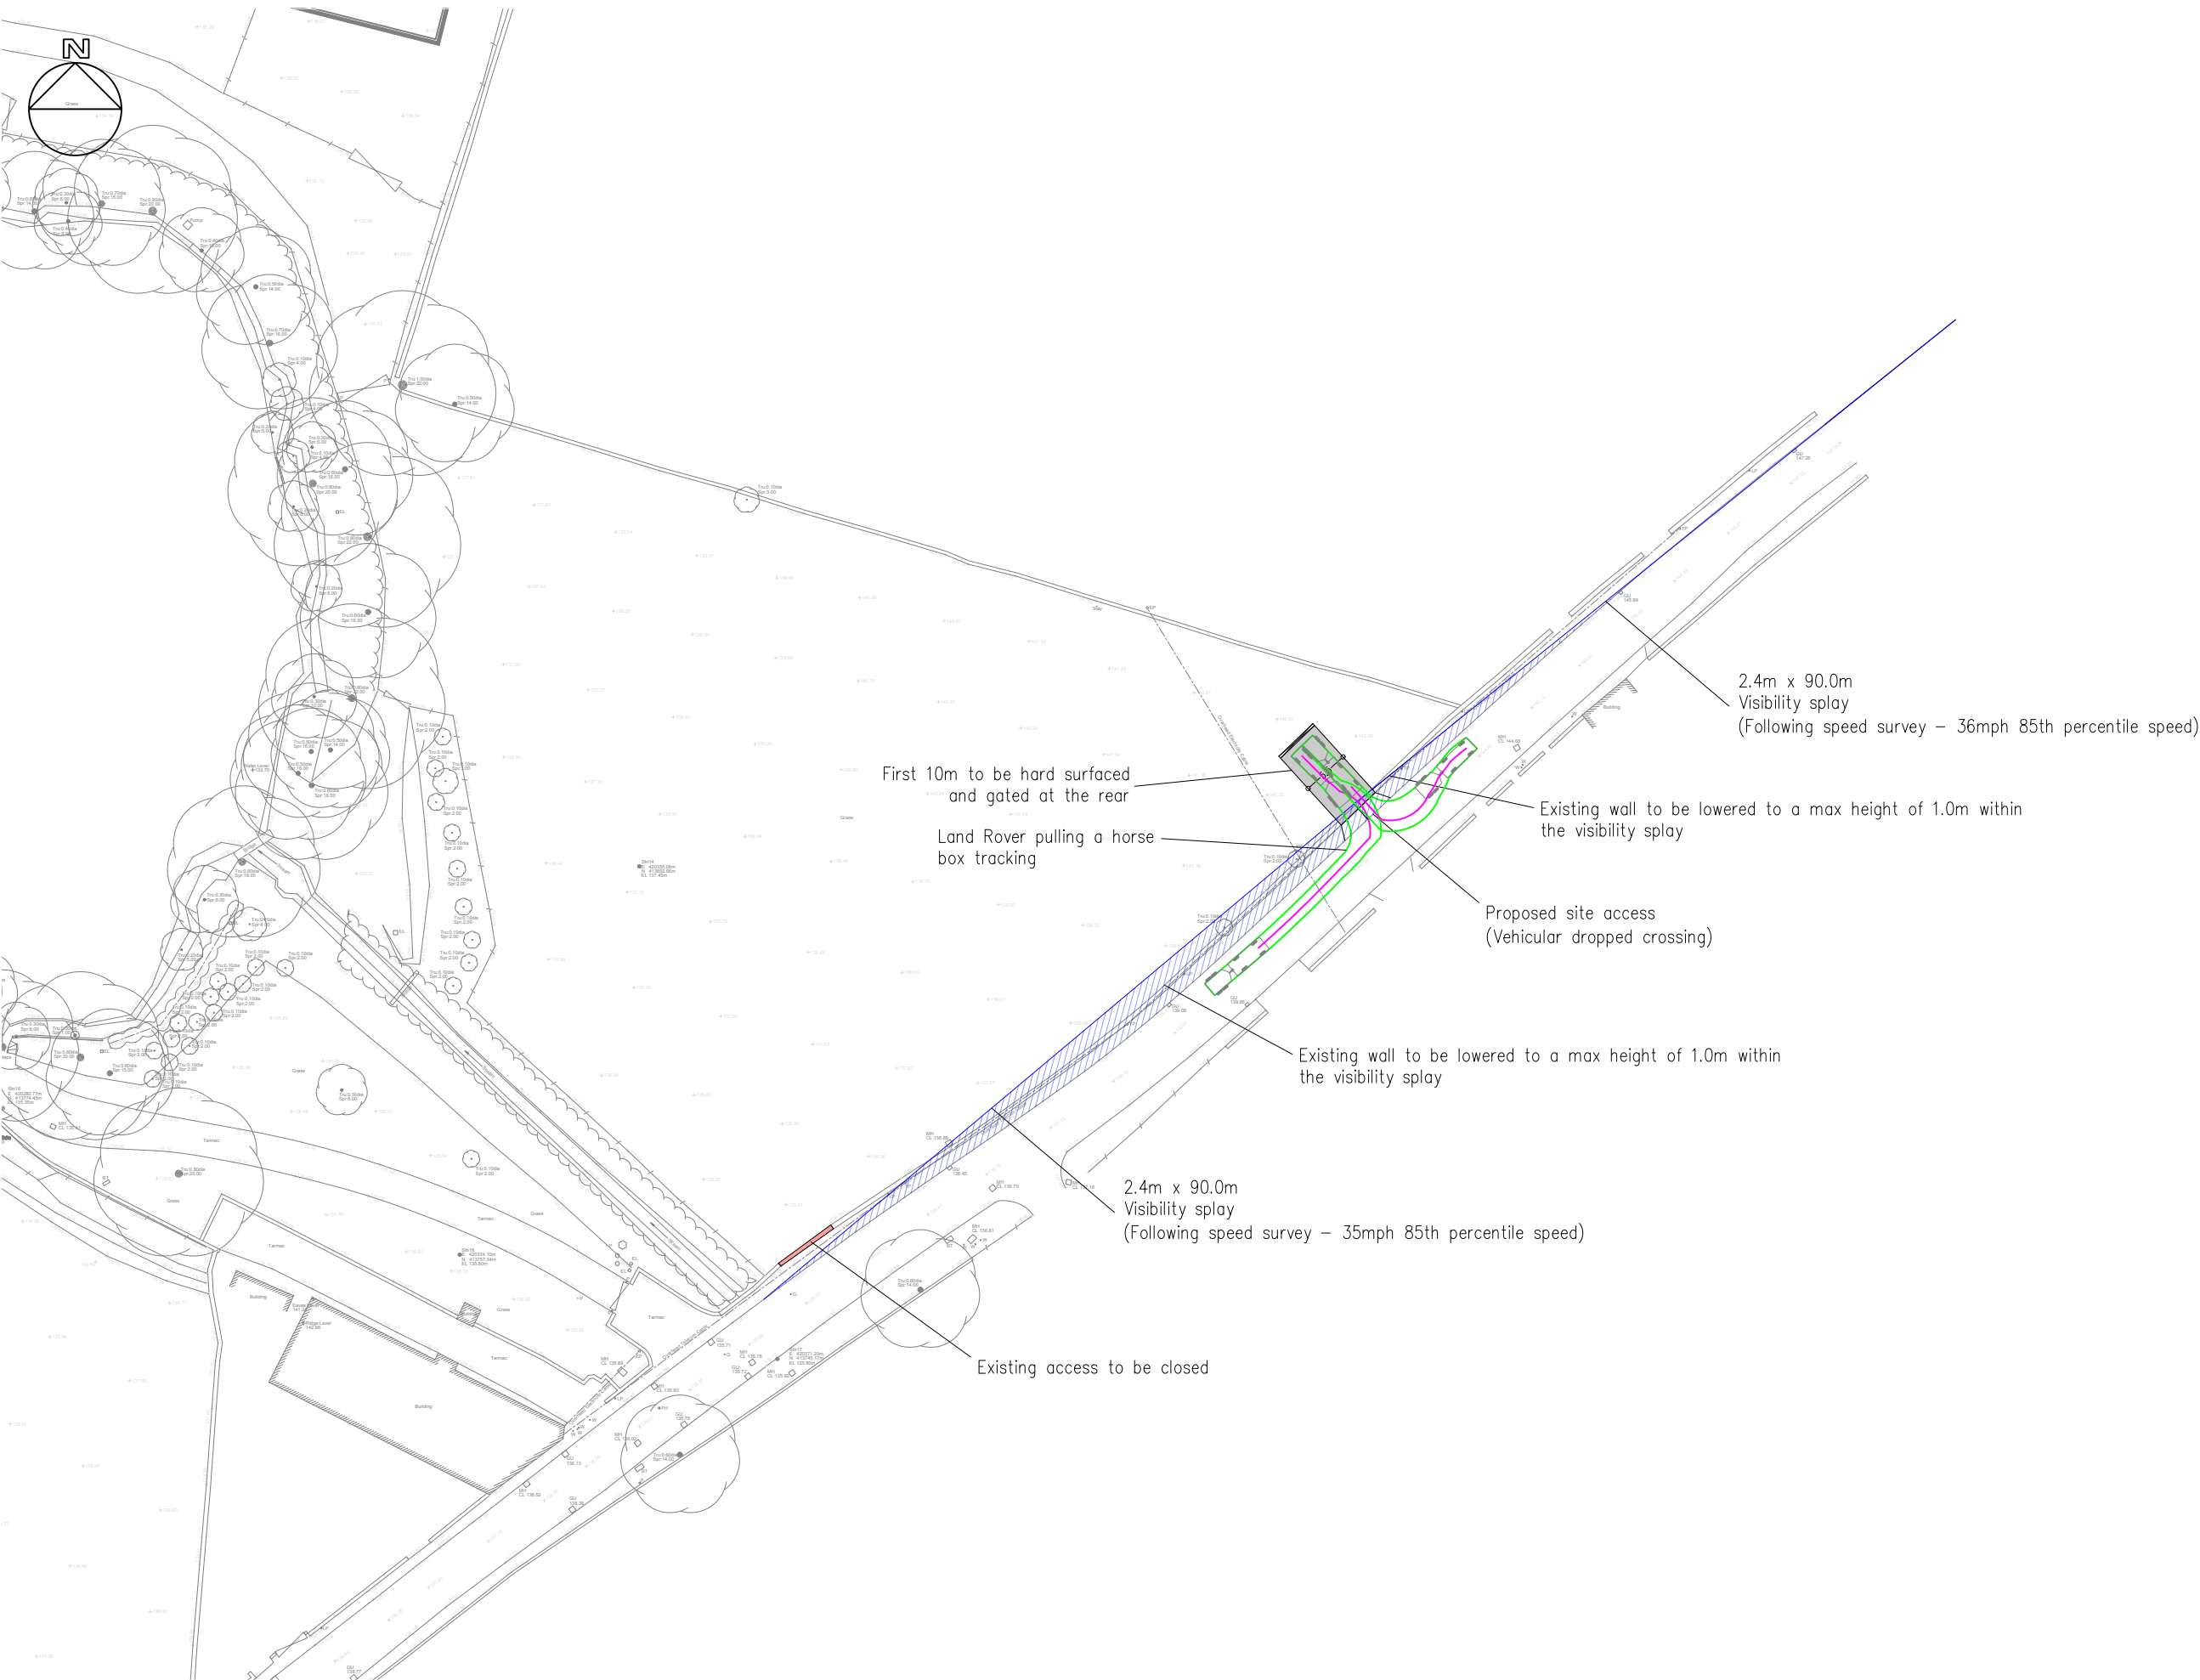

- General Notes
- This drawing should not be scaled for setting out purposes.
 - This drawing shows the provisional design only and is subject to Local Authority approval.
 - This drawing is based upon a topographical / ordnance survey provided by others.



PROJECT TITLE						
LINFIT LANE, KIRKBURTON						
DRAWING TITLE						
PRELIMINARY ACCESS PROPOSAL						
DRAWING NUMBER						
ORIGINATOR	PROJECT	VOL.	TYPE	ROLE	NUMBER	
PRGN -	2547 -	HGN	DR	CH	0001A	
CLIENT						
DARREN GREEN						
SCALE						
1:750	A3	DRAWN	CHECKED	AUTHORISED	DATE	
		JH	LJO	LJO	MAY 26	