

8 7 6 5 4 3 2 1

F

F

E

E

D

D

C



C

B

B

A

A

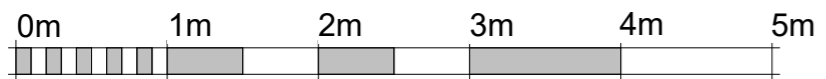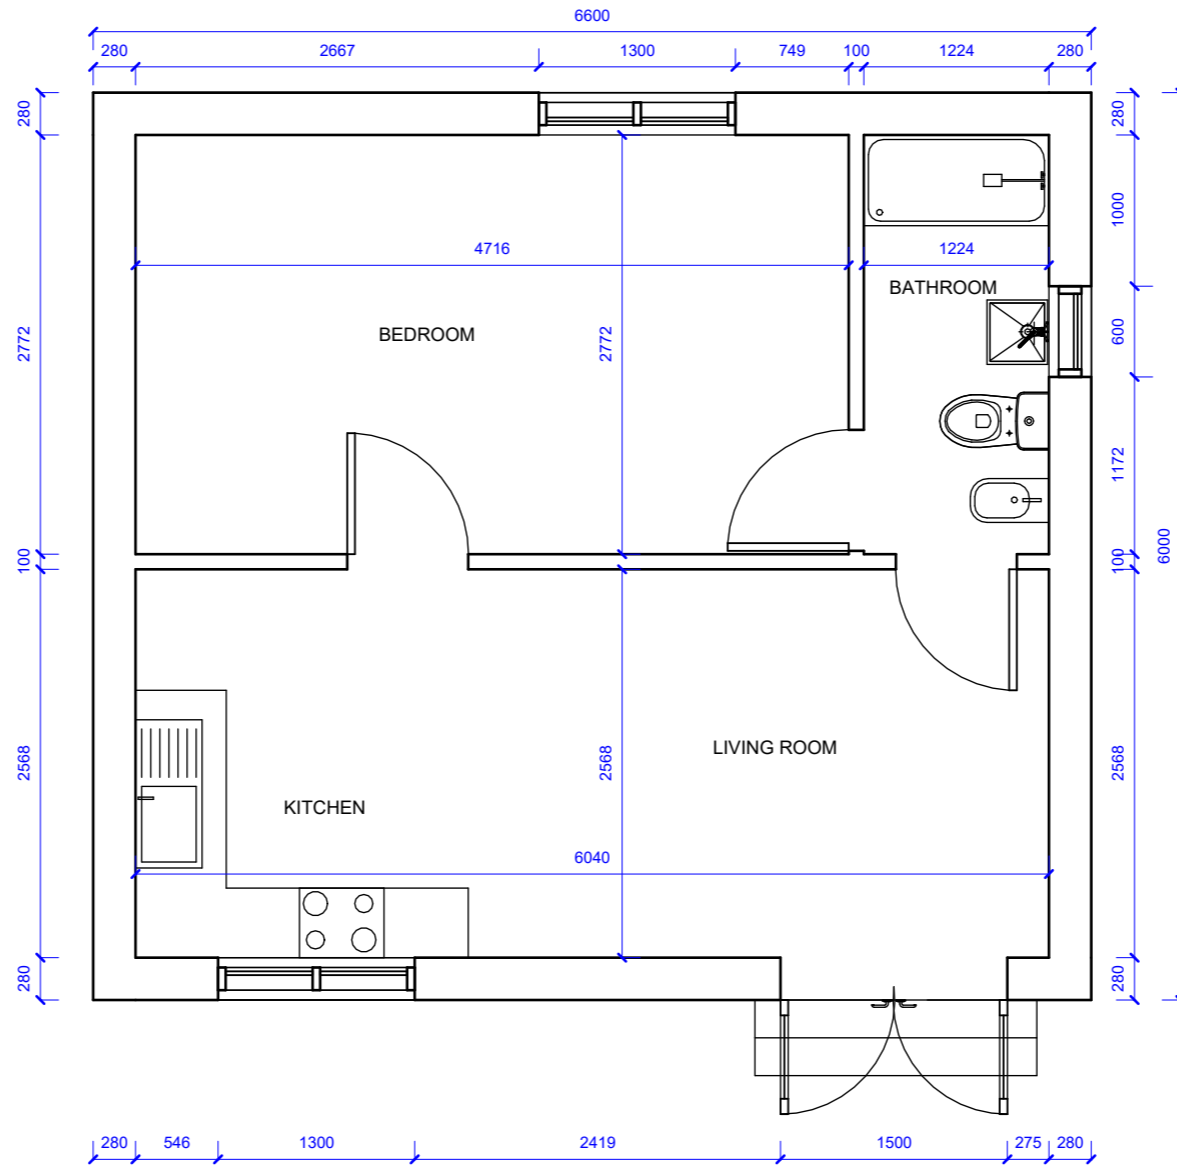

VISUAL SCALE 1:50 @ A3

8 7 6 5 4 3 2 1

TITLE: GARDEN ANNEXE	CLIENT: WYNMARIE SUGDEN
DWG NO:	CLIENT ADDRESS: 129 CLOUGH LANE MIXINDEN HALIFAX HX2 8SN
DRAWN: IVHARUE IMOKHA	APPROVED BY CLIENT:
DATE: 03/06/2026	
SCALE: 1:50 SIZE: A3	
REV: PROJECTOR	
SHEET 2 OF 6	