
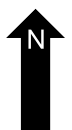
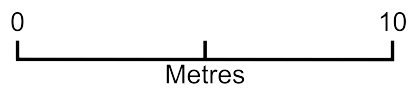


Decking

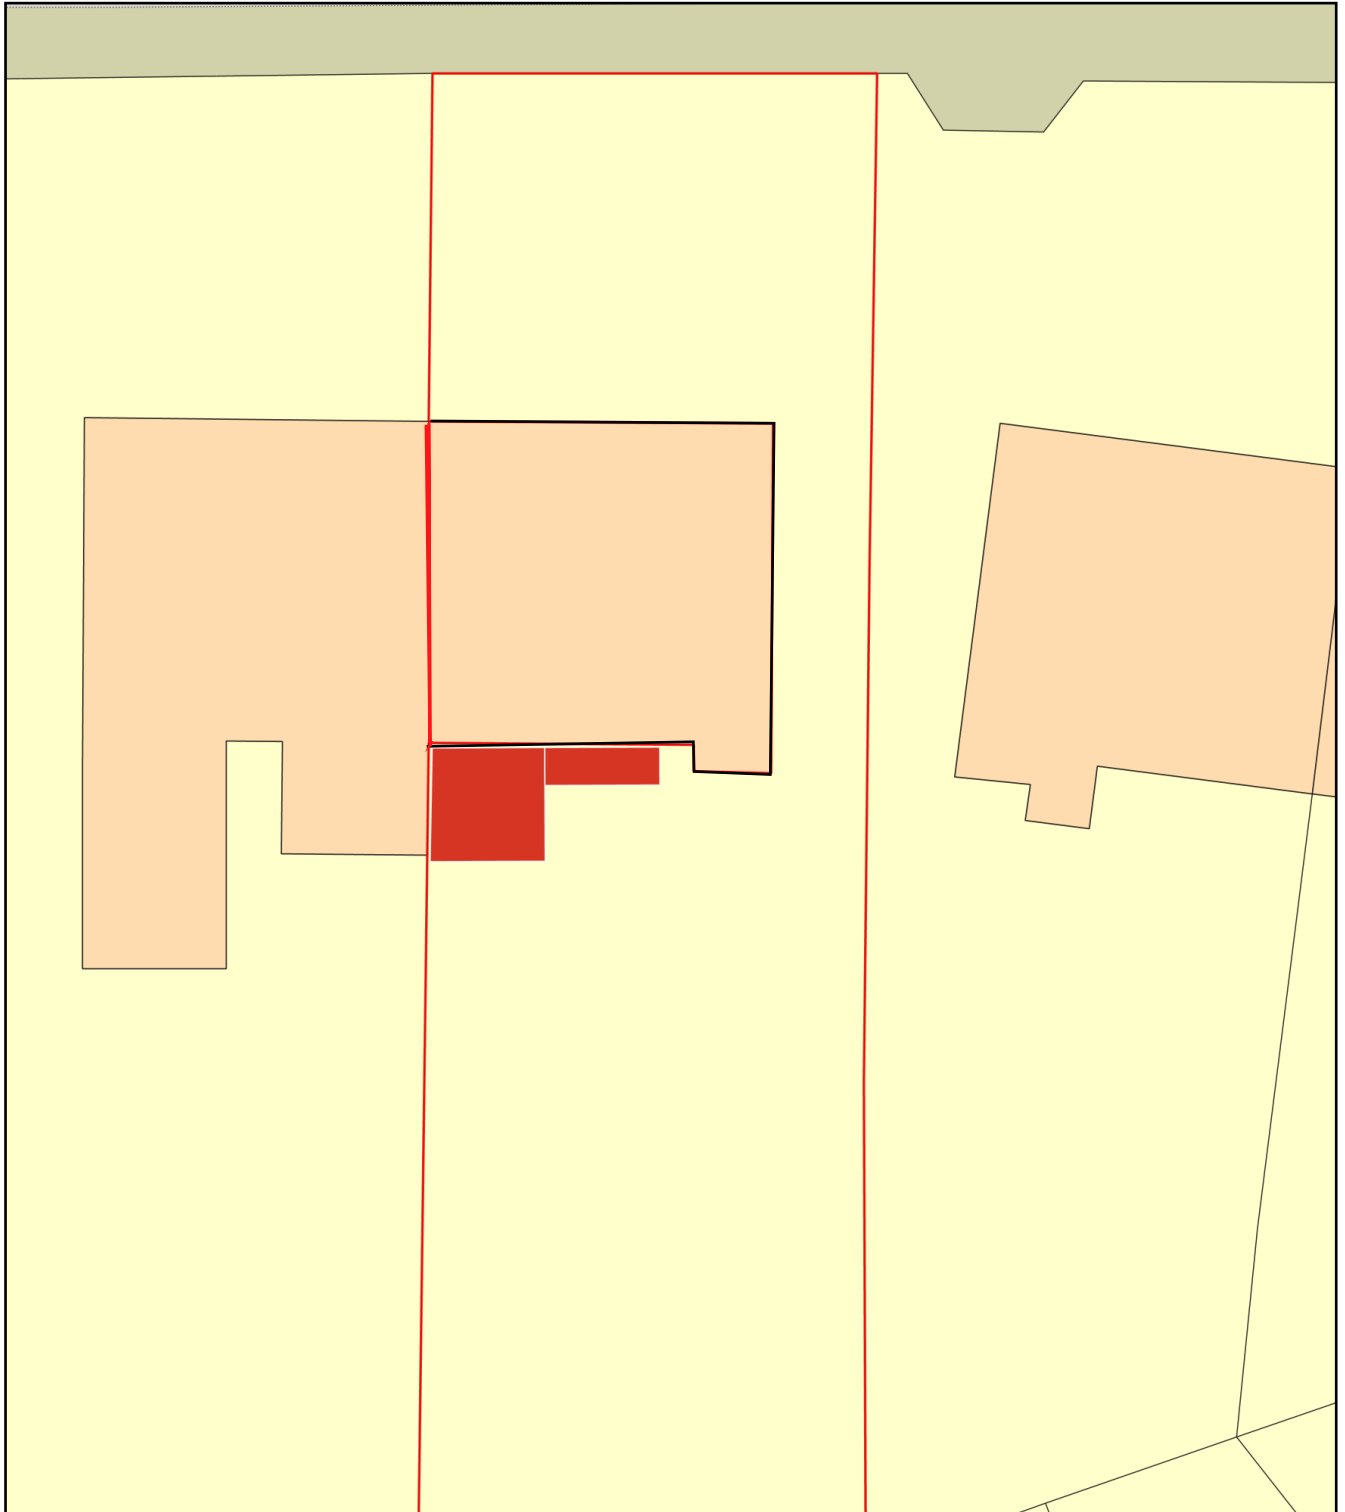

Plan Produced for: Elliot Kilner

Date Produced: 03 Mar 2026

Plan Reference Number: TQRQM26062121558210

Scale: 1:200 @ A4