
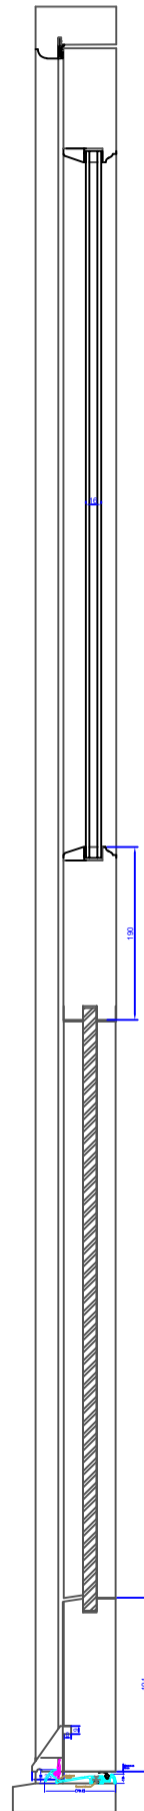


Timber to be Accoya wood

All glazing to be 4 /8/ 4 low e with black warm edge spacer.

Hardware to be traditional Butt hinges with Multipoint locking mechanism.

Colour to be confirmed.

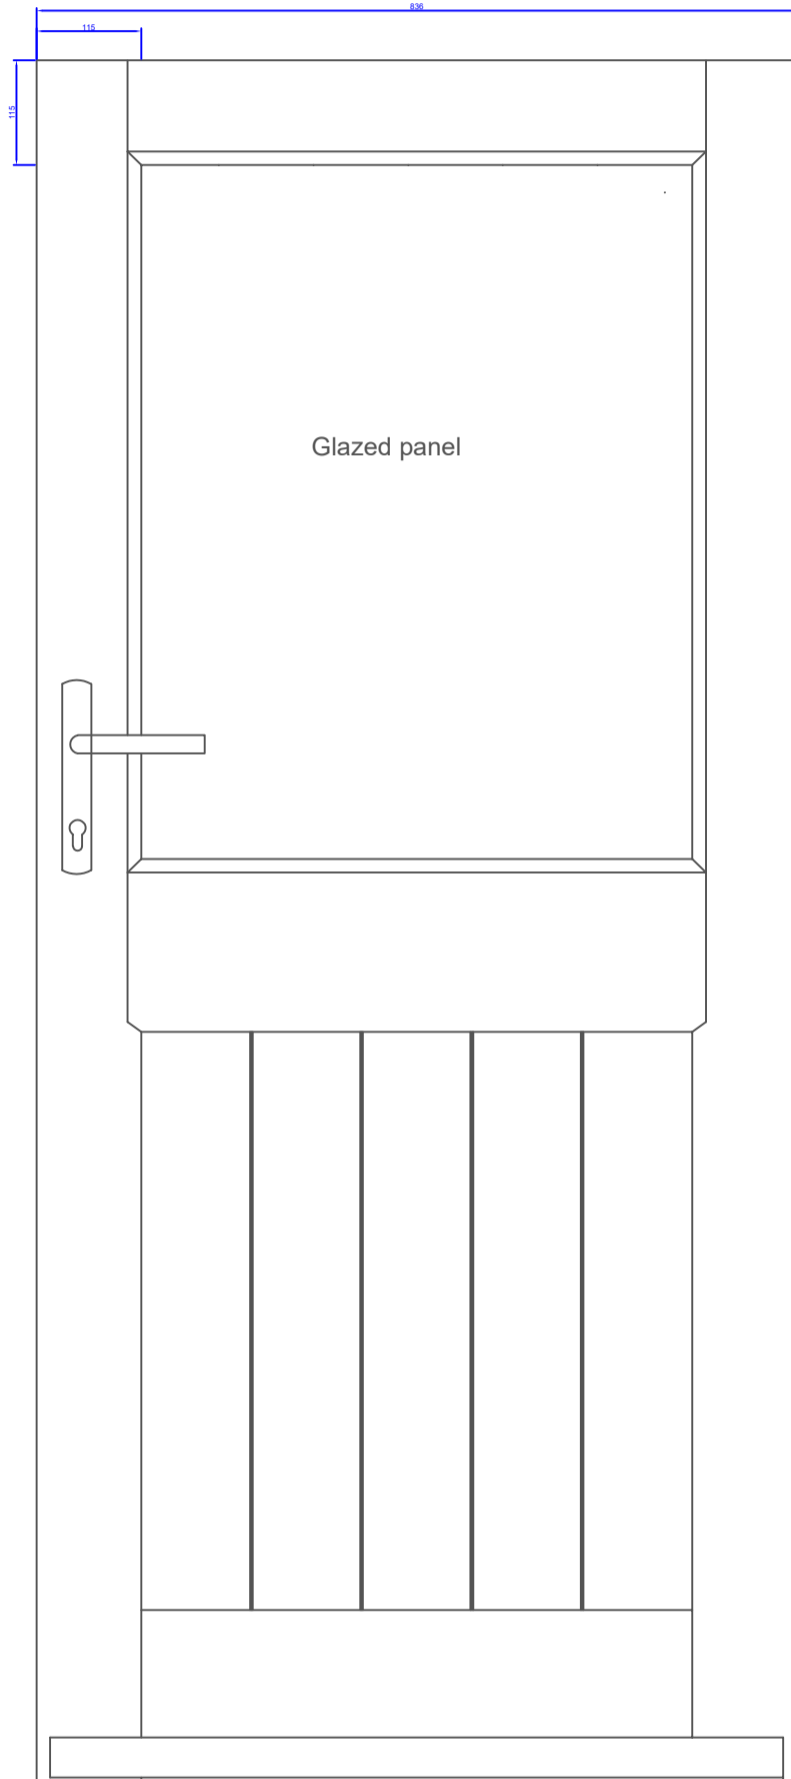

MODIFICATIONS			
REV	DATE	DRAWN	MODIFICATION

**COLLINS & HALL**

UNIT 2A MOLL SPRINGS MILL, OLD MOLL ROAD, NETHERTON,  
HUDDERSFIELD, HD4 7DN  
OFFICE 01484 887409  
INFO@COLLINSANDHALL.CO.UK – WWW.COLLINSANDHALL.CO.UK

Hall and Collins Ltd t/a Collins and Hall  
Company Registration No.09491106 – VAT Registration Number 296 6881 33

<b>Client:-</b>	Ben Good		
<b>Address</b>	11, Bolster moor Huddersfield, HD7 4JU		
<b>Tel No</b>	01484 661222		
<b>Drawn By</b>	Tom		
<b>Scale</b>	1:5		
<b>Title</b>	External Doors		
<b>DWG No.</b>	CH2186 - 4	Rev 0	
<b>Paper</b>	A3		