
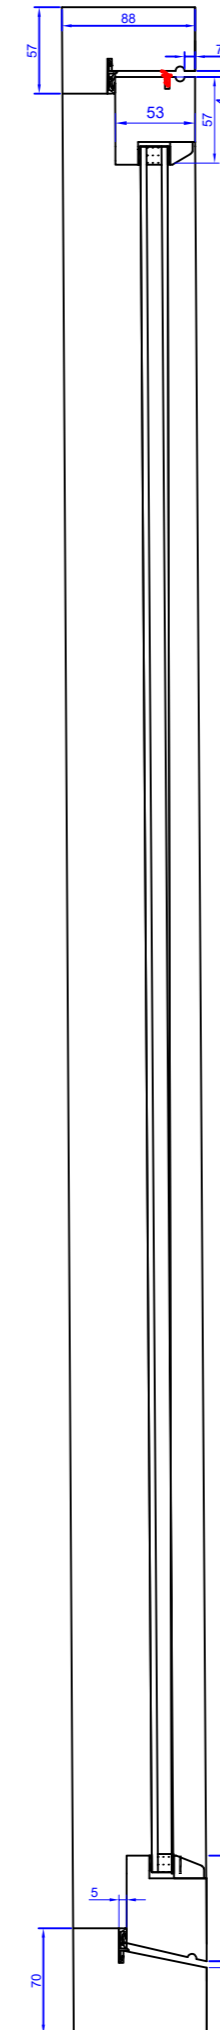


ALL DIMENSIONS IN MILLIMETRES. DO NOT SCALE. IF IN DOUBT ASK.

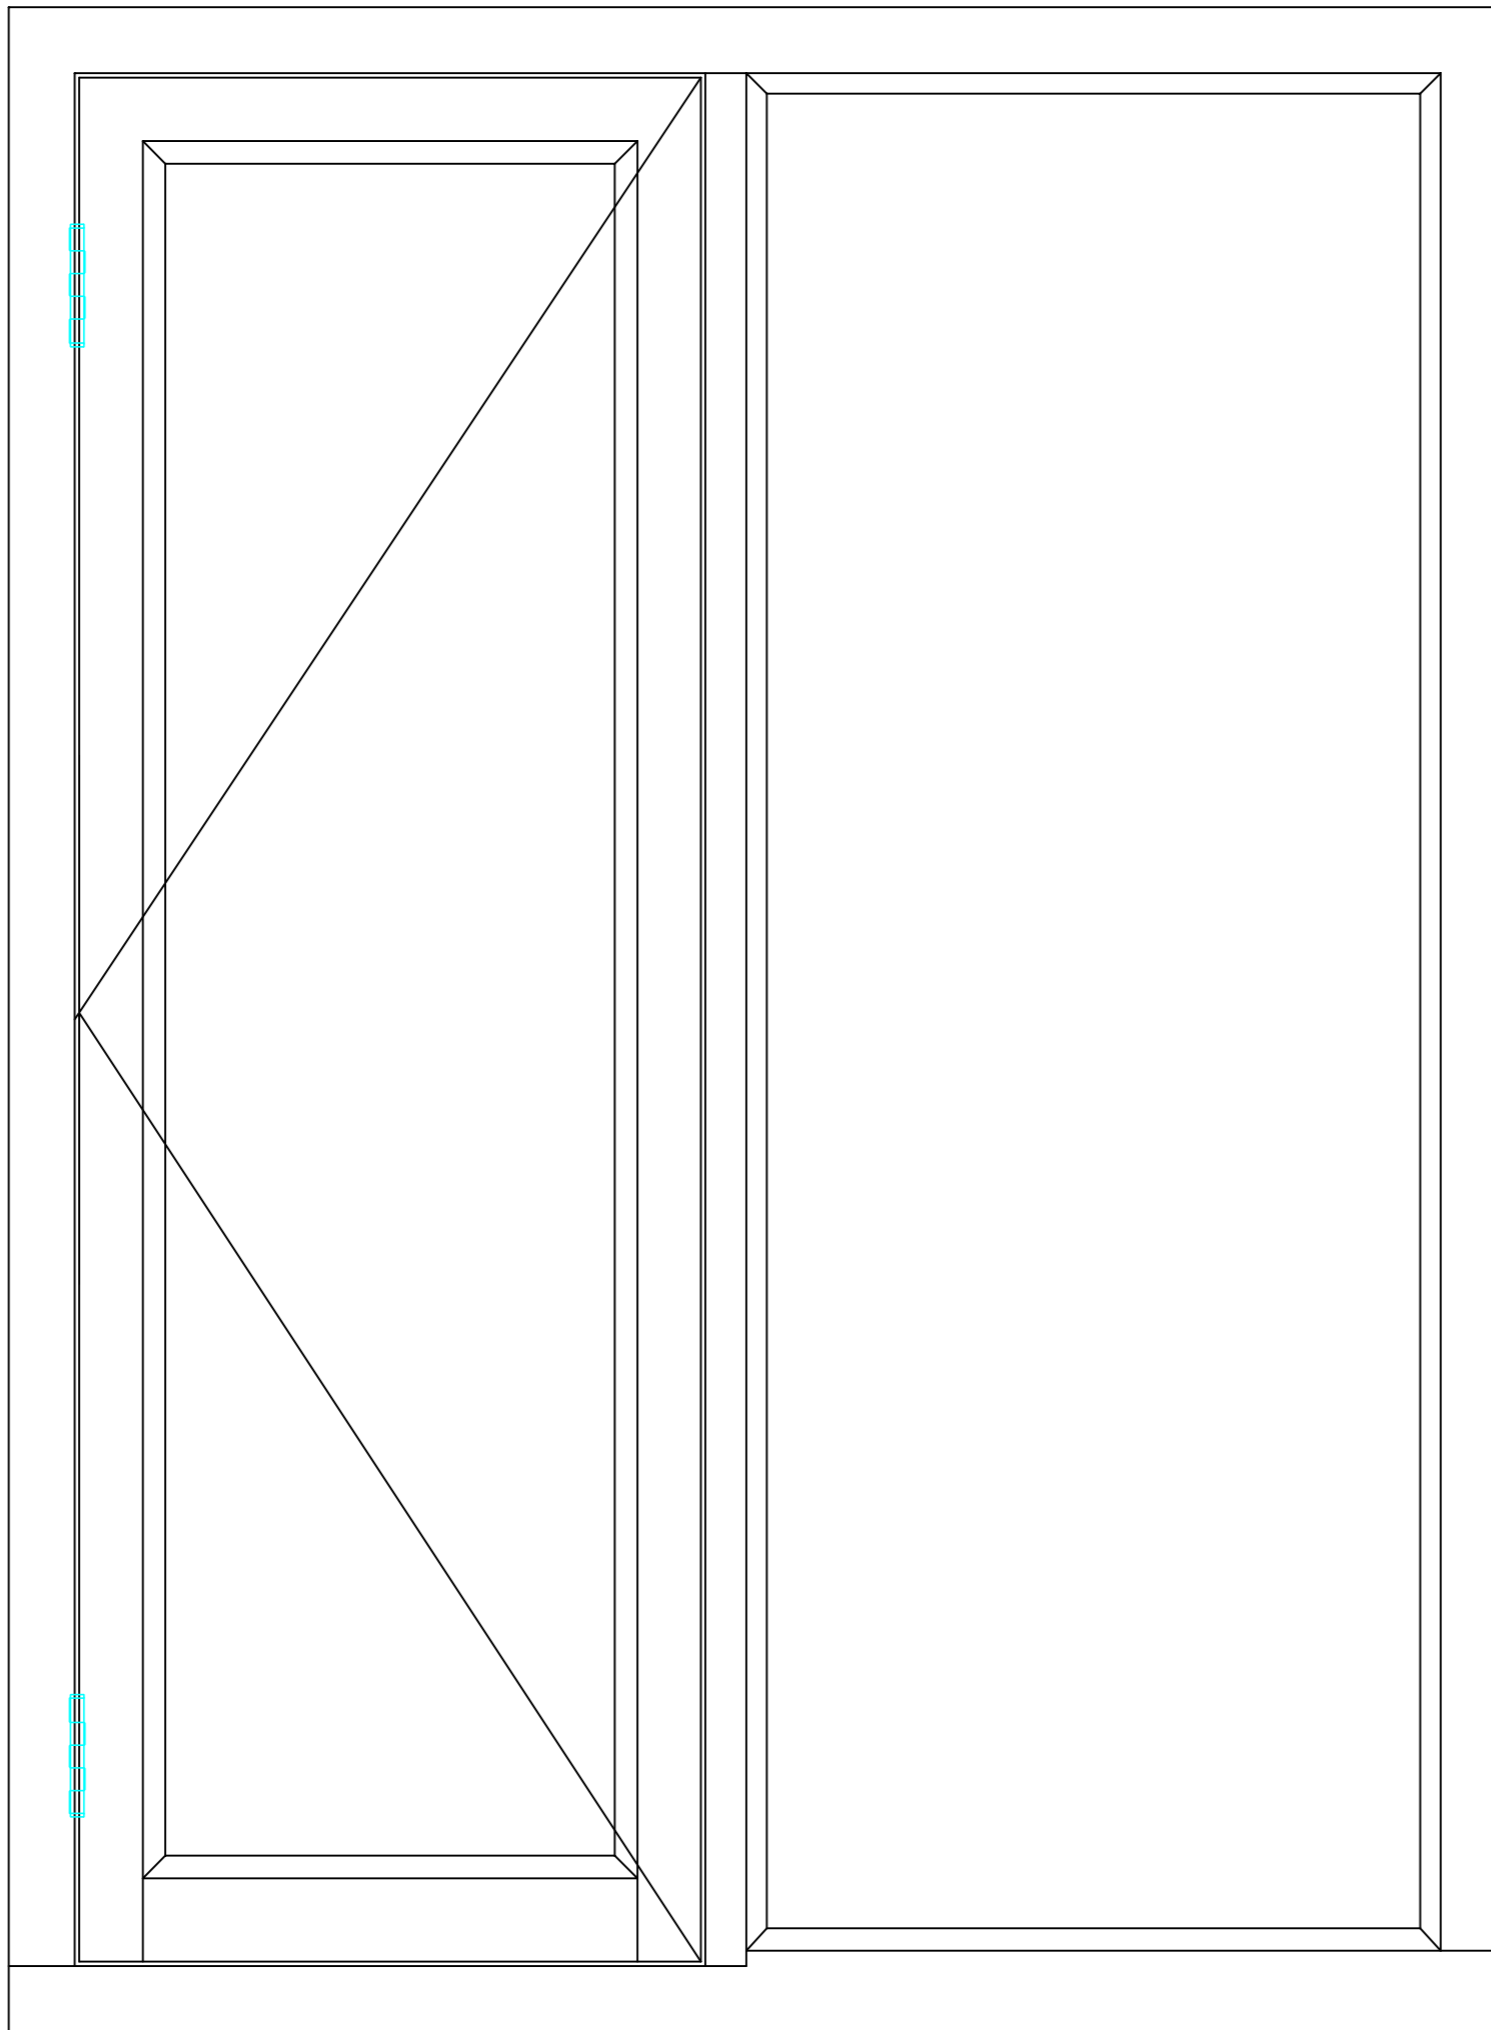

Timber to be Accoya wood

All glazing to be 4 /8/ 4 low e with black warm edge spacer.

Hardware to be traditional Butt hinges with traditional casement fastener and casement stay.

Colour to be confirmed.

MODIFICATIONS

REV	DATE	DRAWN	MODIFICATION



UNIT 2A MOLL SPRINGS MILL, OLD MOLL ROAD, NETHERTON.
 HUDDERSFIELD. HD4 7DN
 OFFICE 01484 887409
 INFO@COLLINSANDHALL.CO.UK - WWW.COLLINSANDHALL.CO.UK
 Hall and Collins Ltd t/a Collins and Hall
 Company Registration No.09491106 - VAT Registration Number 296 6881 33

Client:-	Ben Good
Address	11, Bolster moor Huddersfield, HD7 4JU
Tel No	01484 661222
Drawn By	Tom
Scale	1:5
Title	Ground floor windows
DWG No.	CH2186 - 2
Paper	A3

Rev 0