


General Notes
 Do not scale from this drawing. If in doubt ask.
 Copyright exists on all drawings and drawing should not be copied without the consent of P.N. Bakes Architectural Consultancy.
 Drawing to be read in conjunction with all relevant Specifications and other Consultants drawings.
 All dimensions and levels to be checked on site prior to commencement.
 Any discrepancies to be notified to PN Bakes Architectural Consultancy immediately.
 All materials and workmanship to comply with British Standards and Codes of Practice and meet current Building Regulations.

Ref.	Revision	Date
A	- Fire Hydrant shown.	Apr. 25
B	- Bin Store relocated.	July 25
C	- Lamp post and bat box position shown.	June 26

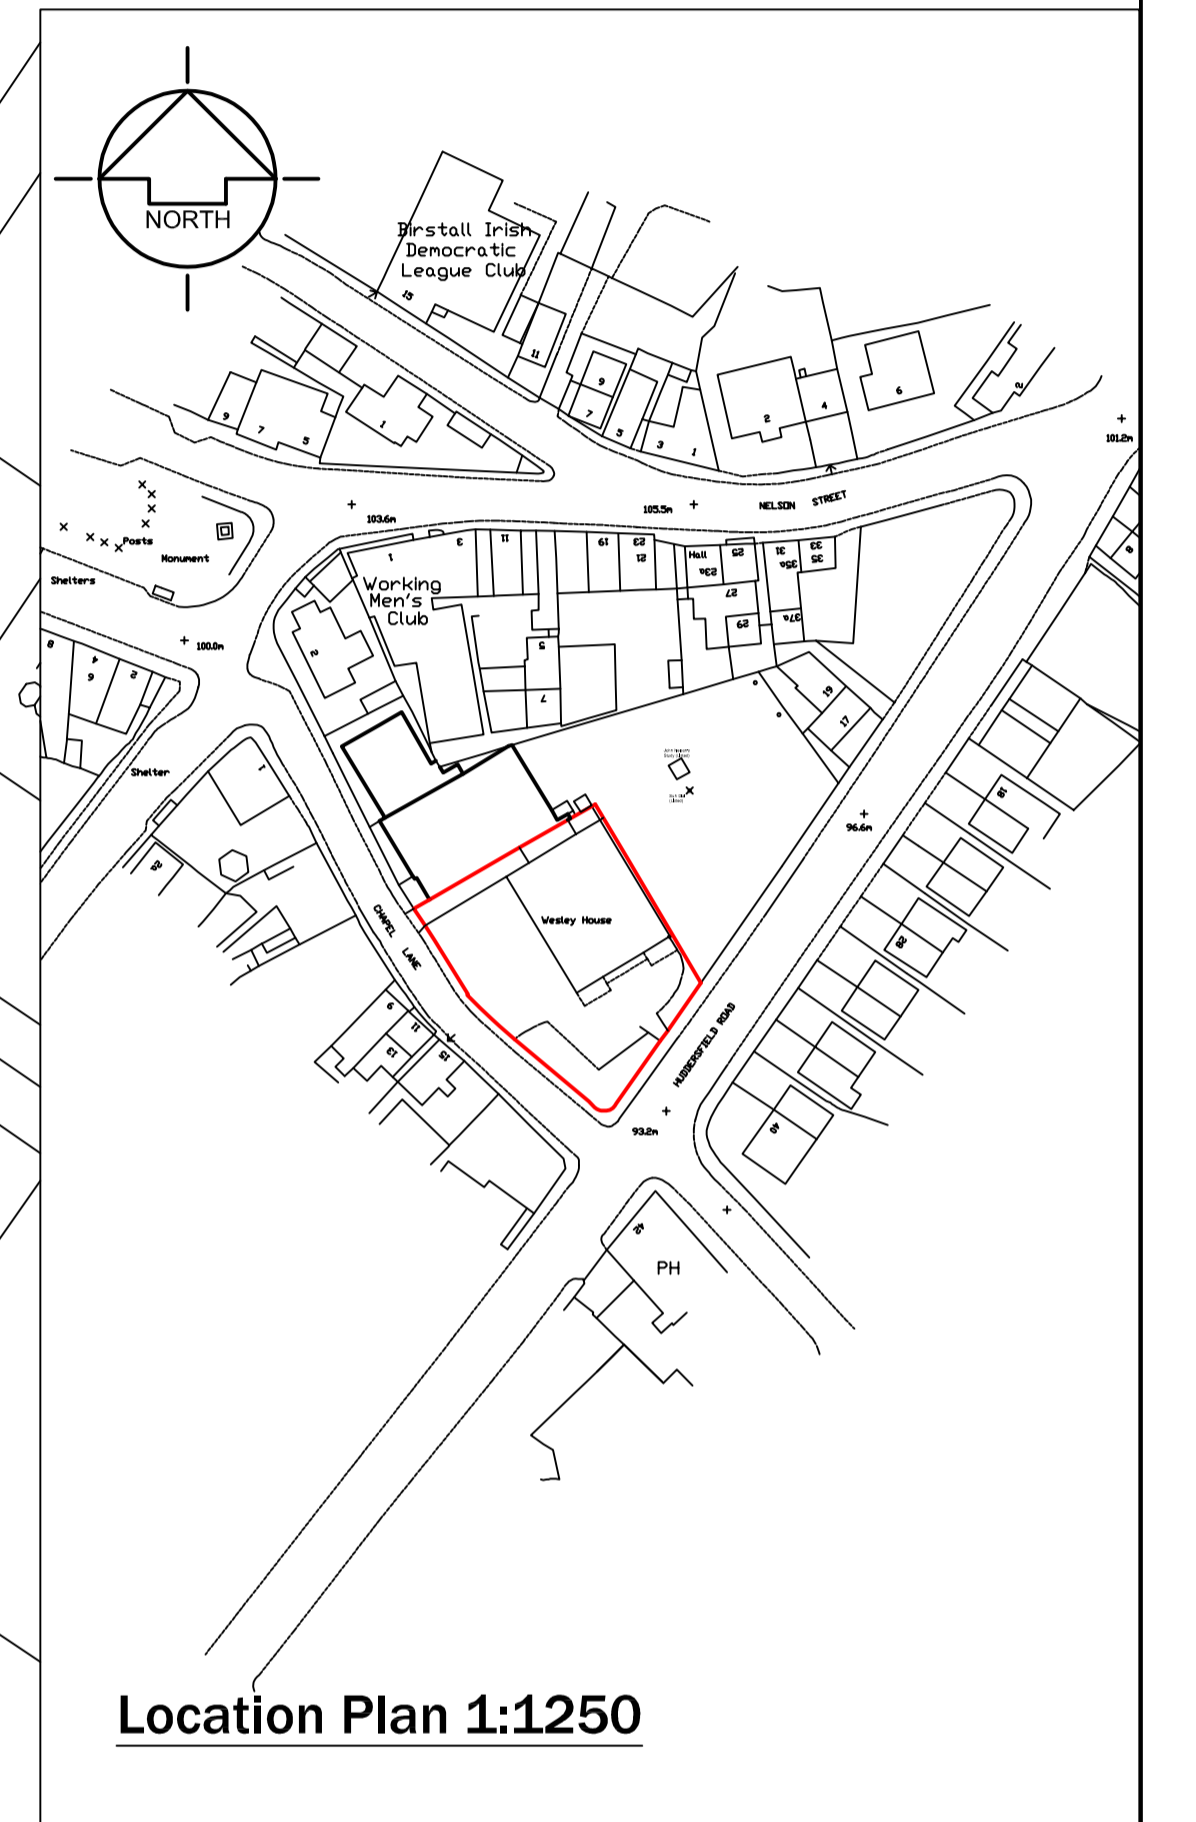

Location Plan 1:1250

Site Layout Plan 1:200

PNBakes
 Architectural Consultancy

23 Market Street, Thornton, Bradford, BD13 3HW
 Tel/Fax : 01274 830355 Mobile : 07989 579231
 Email : philbakes@aol.com

Client: **Medipharm Bradford Ltd.**

Plan: **Proposed Site Layout and Location Plan**

Project: **Conversion of Wesley House to Apartments, Chapel Lane, Birstall.**

Drawing No: **KL/24/1709/01C** Scale: **1:200, 1:1250 @ A1** Date: **July 2024**