
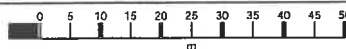


Location Plan 1:1250

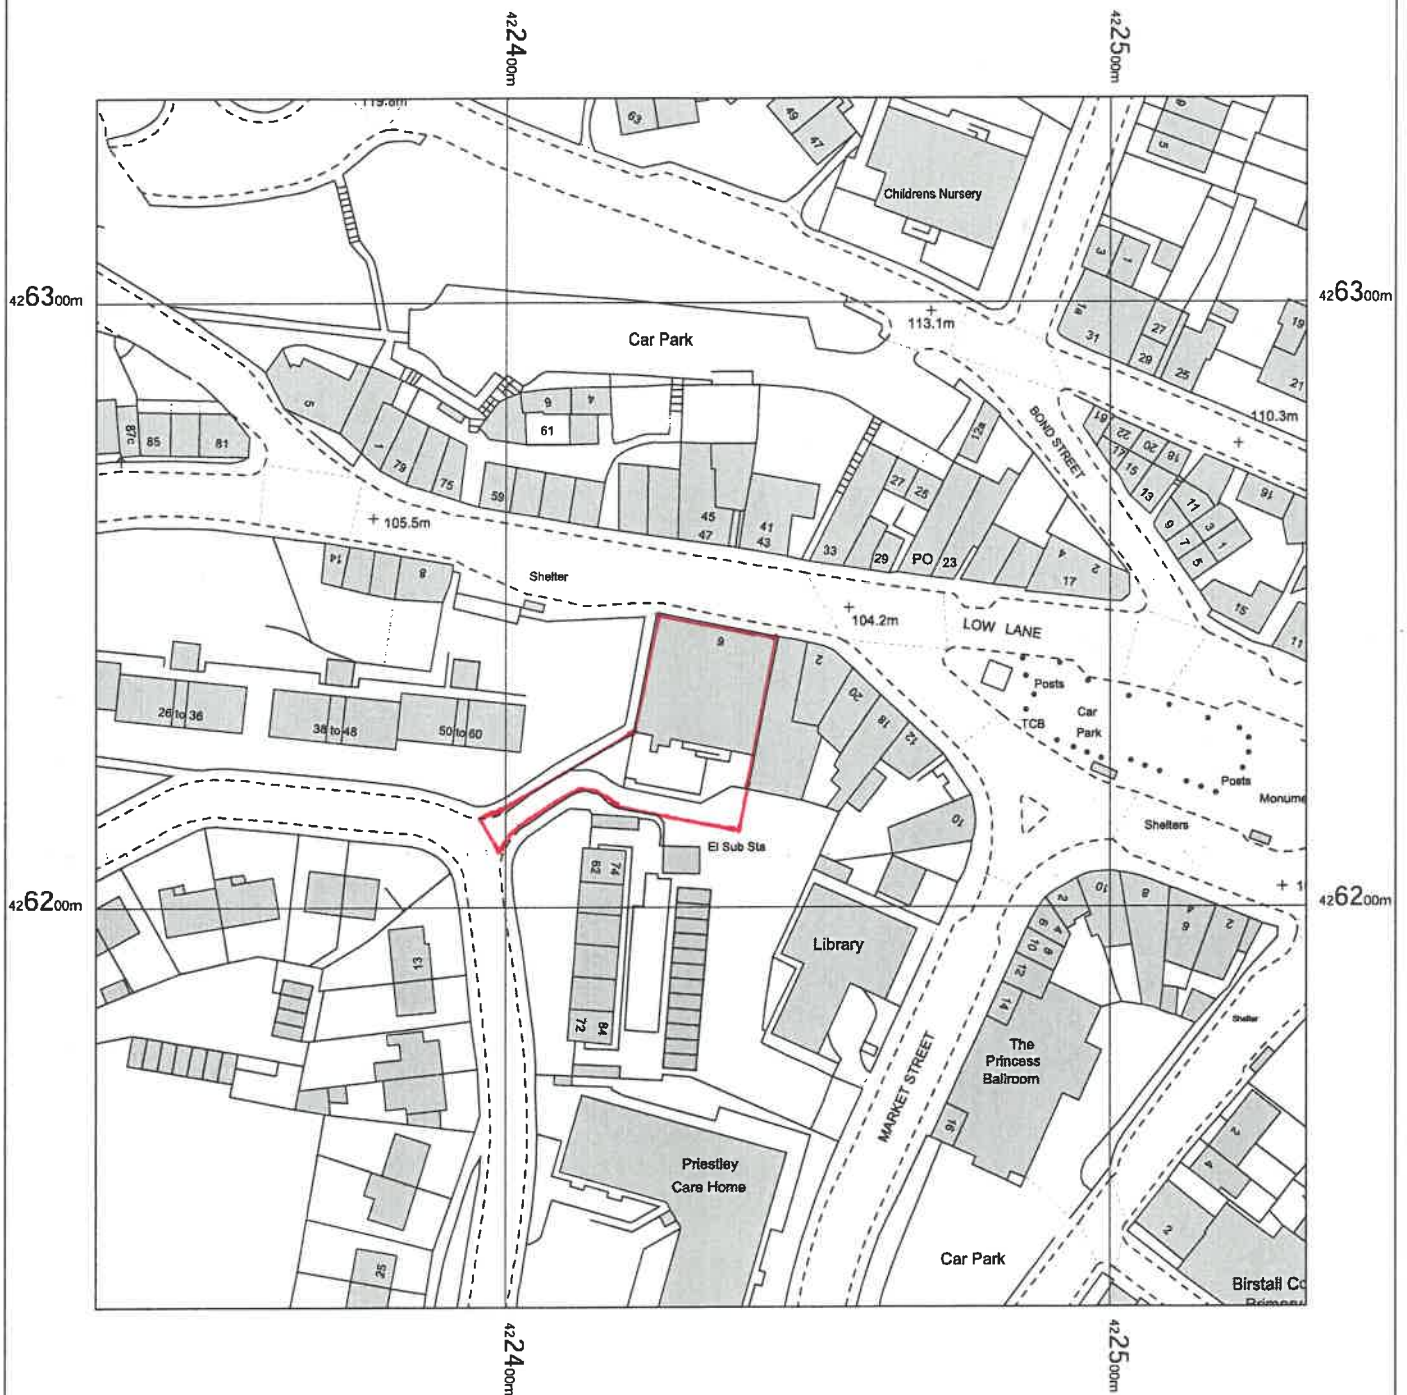


8 Low Lane,
Birstall,
Batley,
Kirklees
WF17 9EY

OS MasterMap 1250/2500/10000 scale
Wednesday, June 10, 2026, ID: BW1-01282307
maps.blackwell.co.uk

1:1250 scale print at A4, Centre: 422432 E, 426234 N

©Crown Copyright Ordnance Survey. Licence no.
100041041

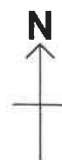

**BLACKWELL'S
MAPPING SERVICES**
PERSONAL & PROFESSIONAL MAPPING
www.blackwellmapping.co.uk

TEL: 0800 151 2612
maps@blackwell.co.uk