



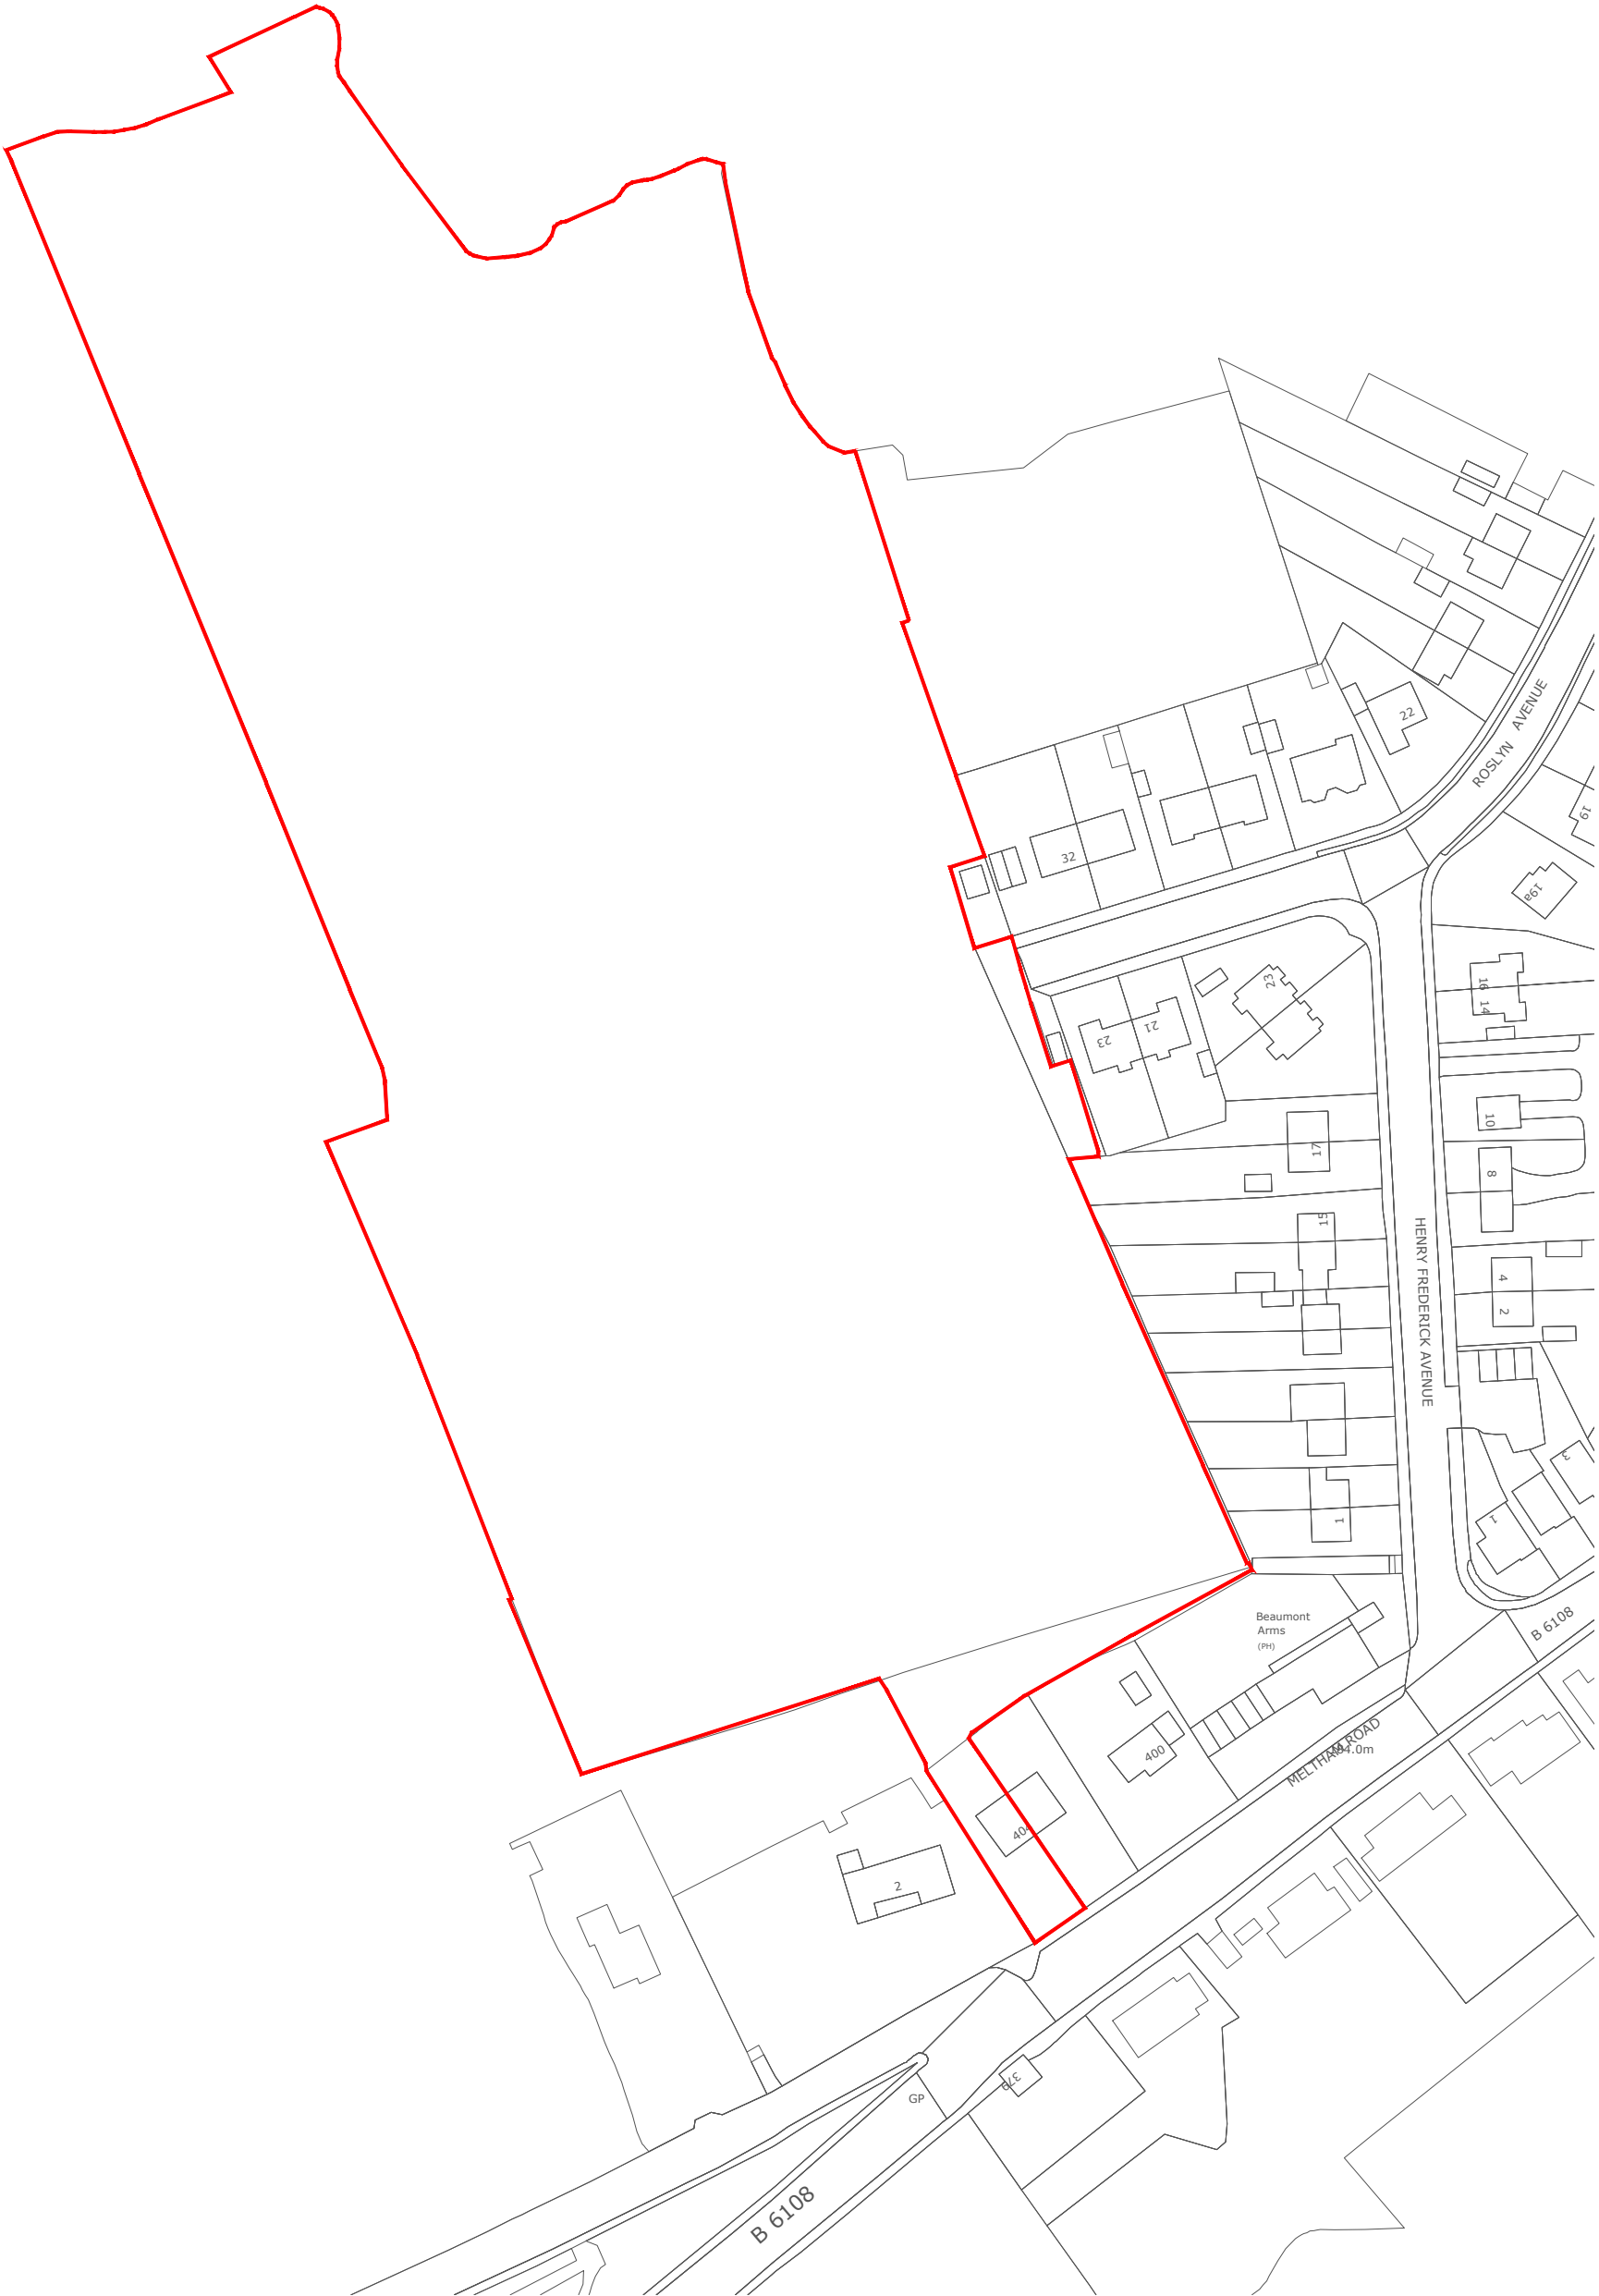

Rev A	Redline amended.	07.12.23	(DPE)
Designation	Details of Revision	Date	Initials/Sign

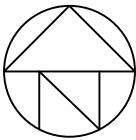

PLANNING

PROJECT: PROPOSED DEVELOPMENT
LAND OFF ROSLYN AVENUE
NETHERTON

TITLE: PROPOSED LOCATION PLAN

DRAWING NO: 2246 PL 100A

BY/CHECKED: DPE DATE: NOV 2023

SCALE @A3: 1:1250