



A. STONE CRUSHED FOOTPATH

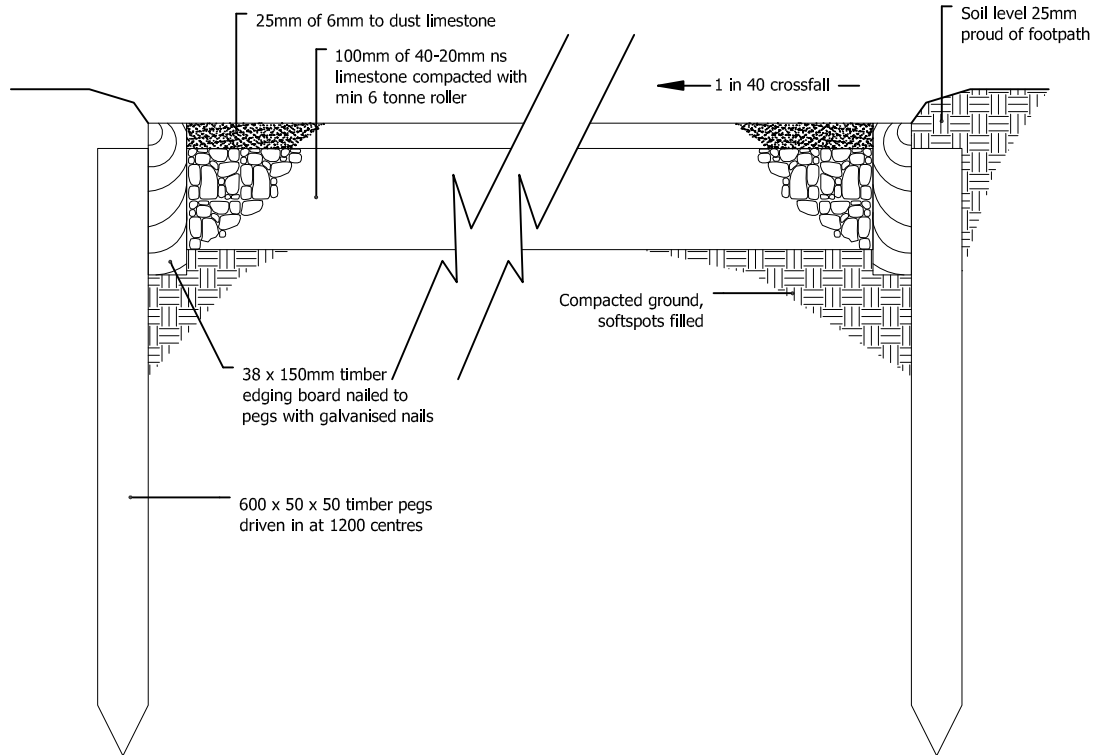

B. BITMAC (SINGLE COURSE) FOOTPATH

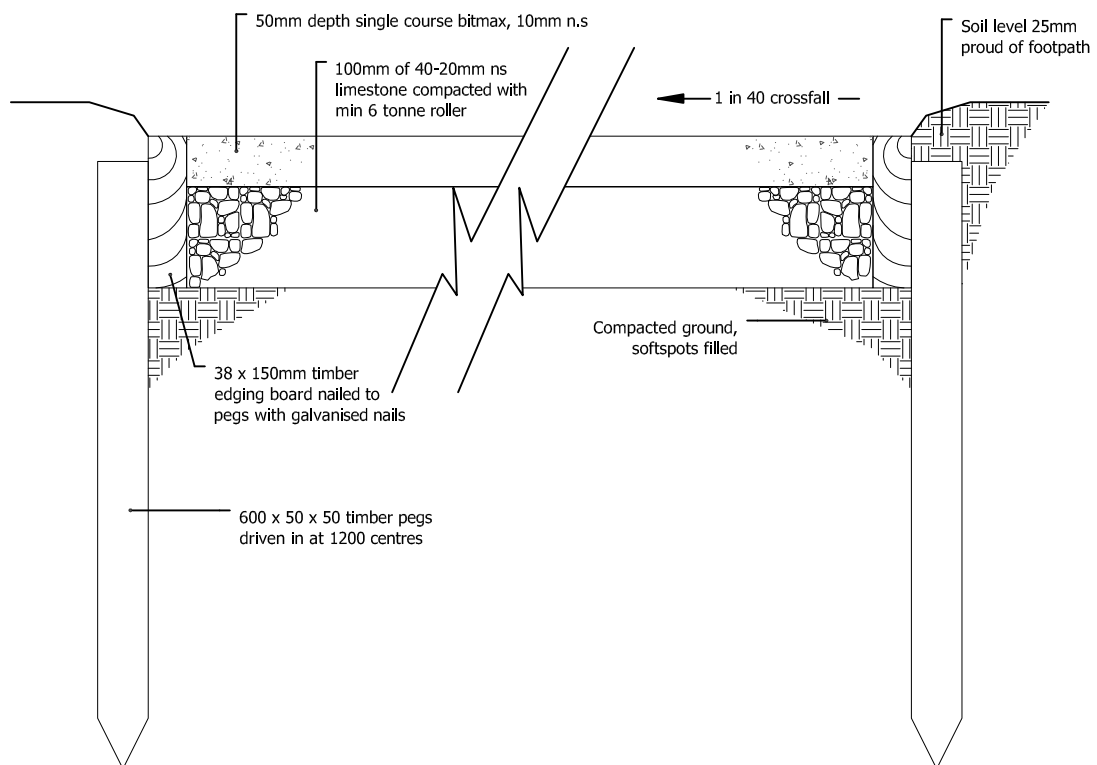

NOTES

All timber to be pressure tanalised softwood, sawn.

DRAWING TITLE

FOOTPATHS

SCALE NTS

DWG NO SD/S/2

fdalandscape

Westleigh Hall

telephone 01484 861611

Wakefield Road

fax 01484 861616

Denby Dale

email info@fdalandscape.co.uk

Huddersfield HD8 8QJ

www.fdalandscape.co.uk