


Information within this drawing is not necessarily produced to scale.
Always use figured dimensions and co-ordinates – if in doubt, ask.

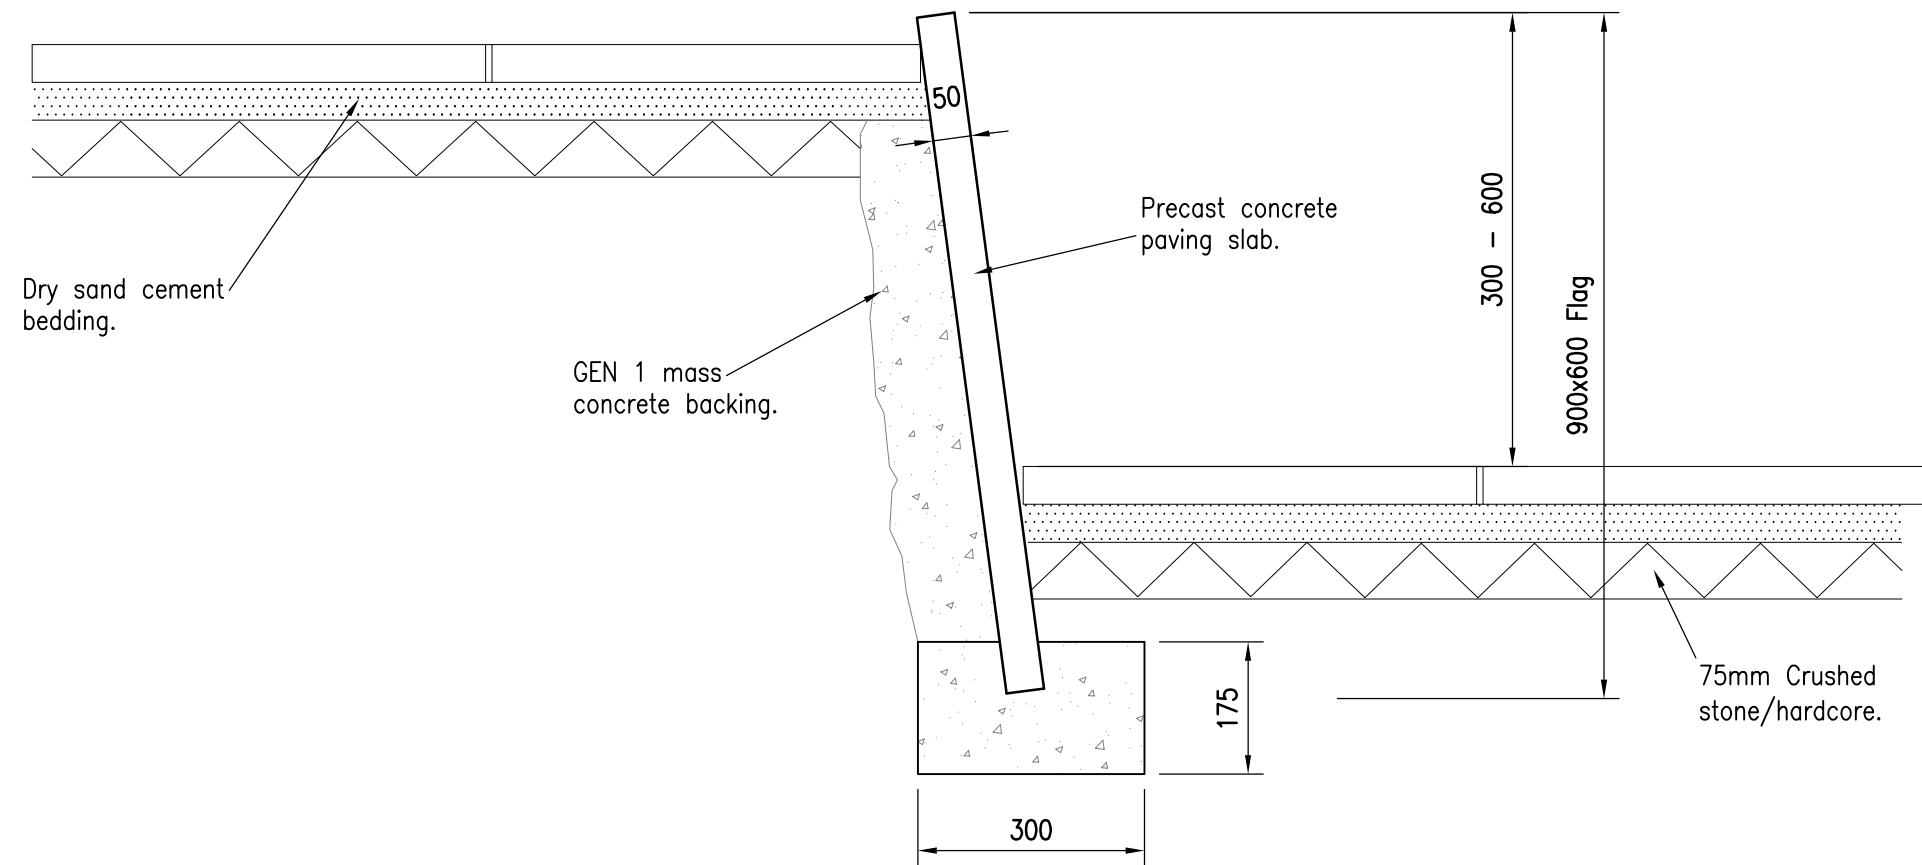

Eastwood & Partners
CONSULTING ENGINEERS
St. Andrews House
23 Kingfield Road
Sheffield
S11 9AS
Tel 0114 255 4554
Fax 0114 255 4330
mail@eastwoodandpartners.com
www.eastwoodandpartners.com



HARRON HOMES
TYPICAL CONSTRUCTION DETAILS
FLAG ON EDGE RETAINER

REV	DESCRIPTION	SIG	CHK	DATE
SCALE WHEN PLOTTED AT A3		DRAWING STATUS		
1:10		CONSTRUCTION		
DRAWN	CHECKED	DATE		DRAWING NUMBER
RJ	PR	21.07.15		38245/007
				REV
				A