

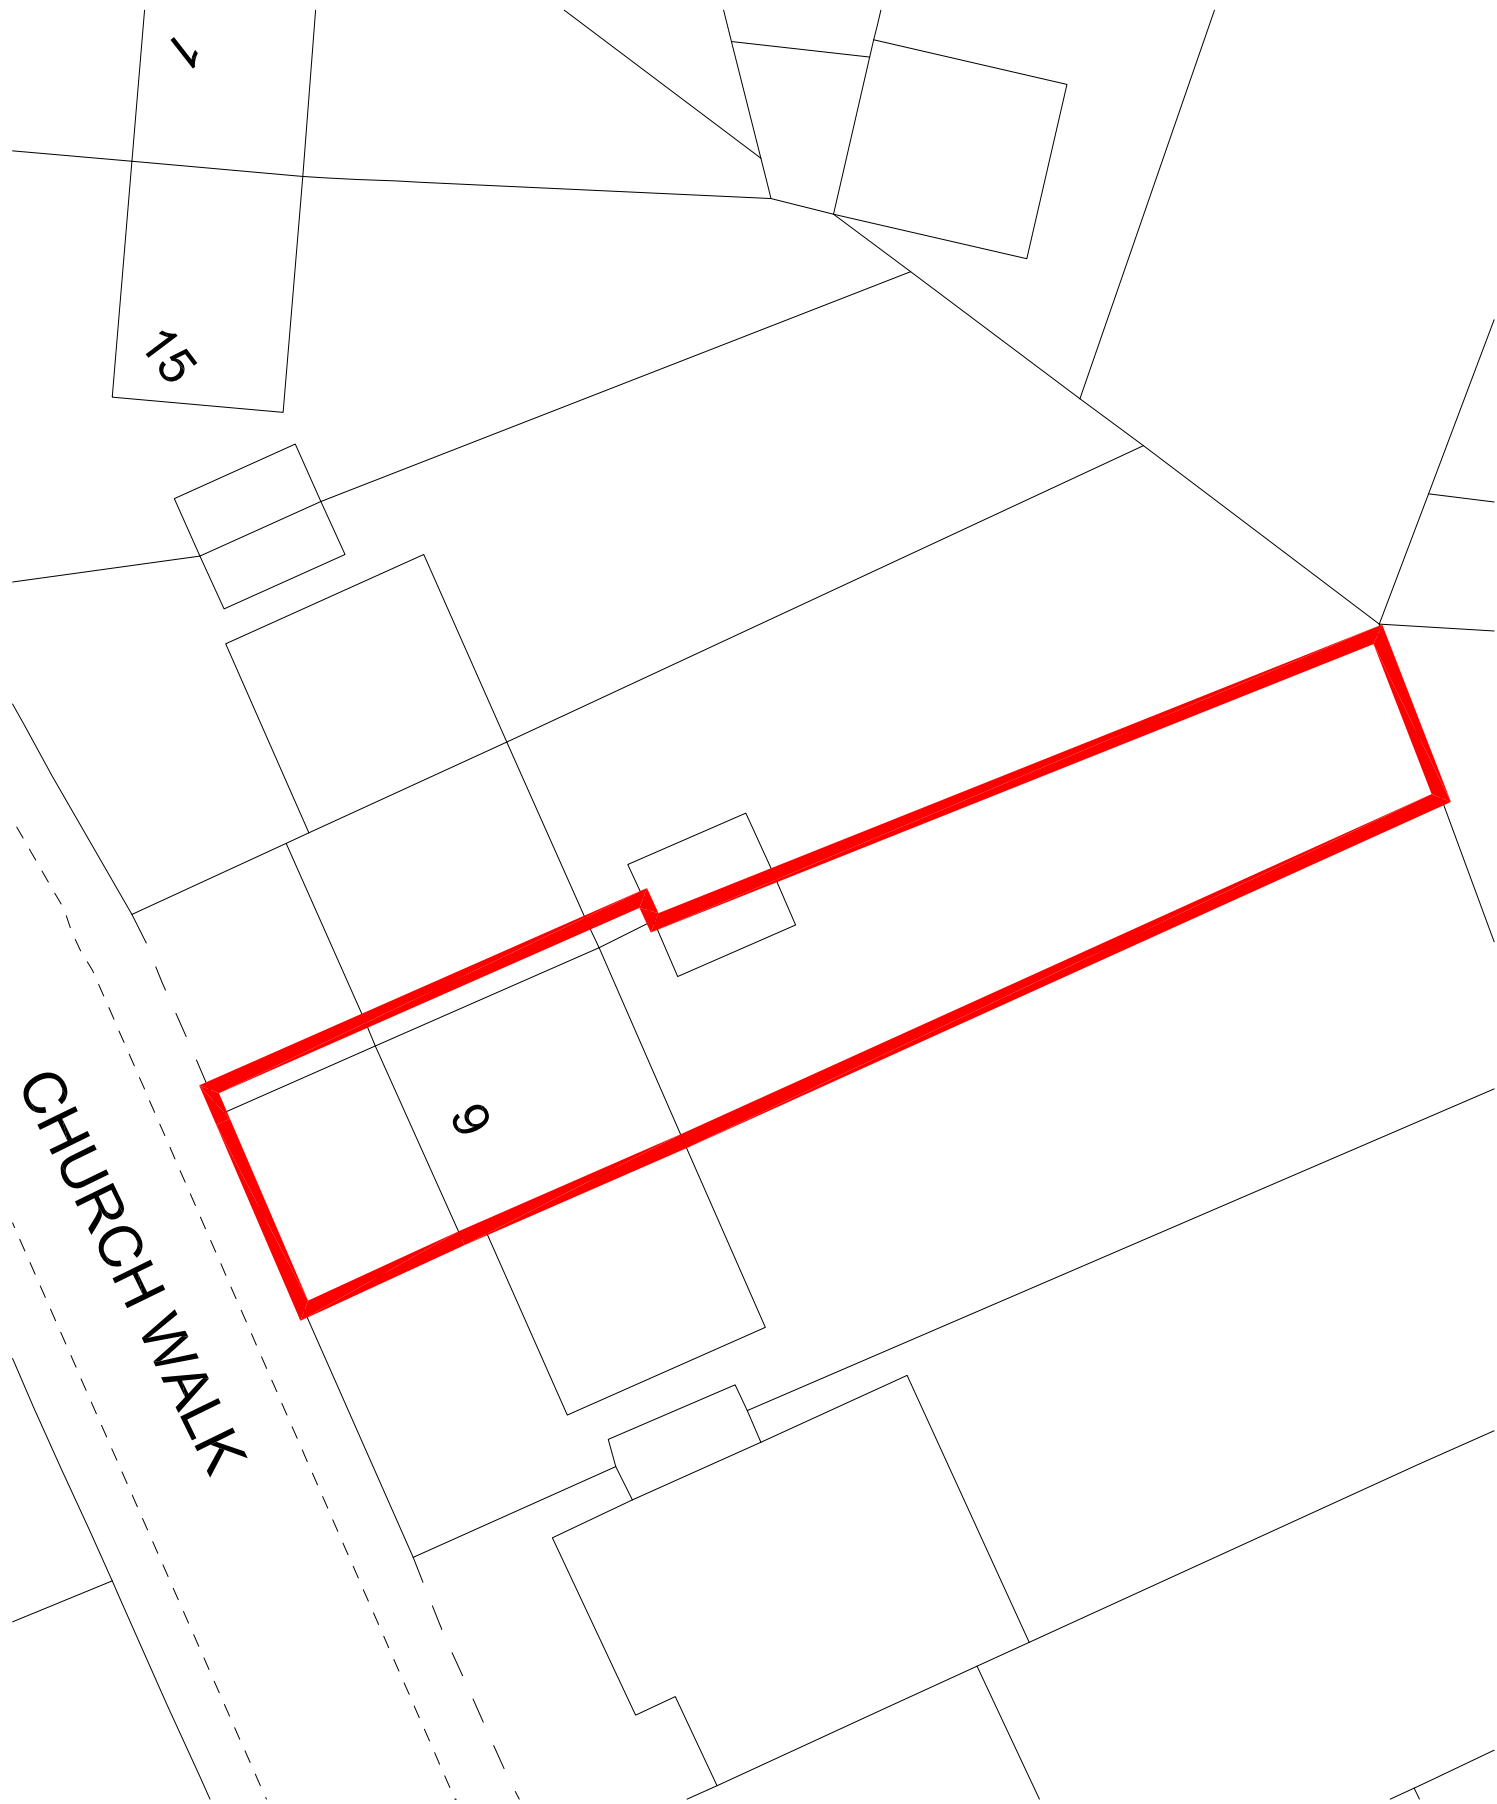


Issue Purpose : HH Application	
Project	Proposed single storey rear extension,
Date	12-06-2026
Scale	1:250 @ A3
Address	9 Church Walk, Batley, WF17 7DG
Site plans	
D.N.	2634 - 9CW - 02

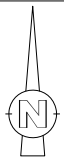

EXISTING SITE PLAN

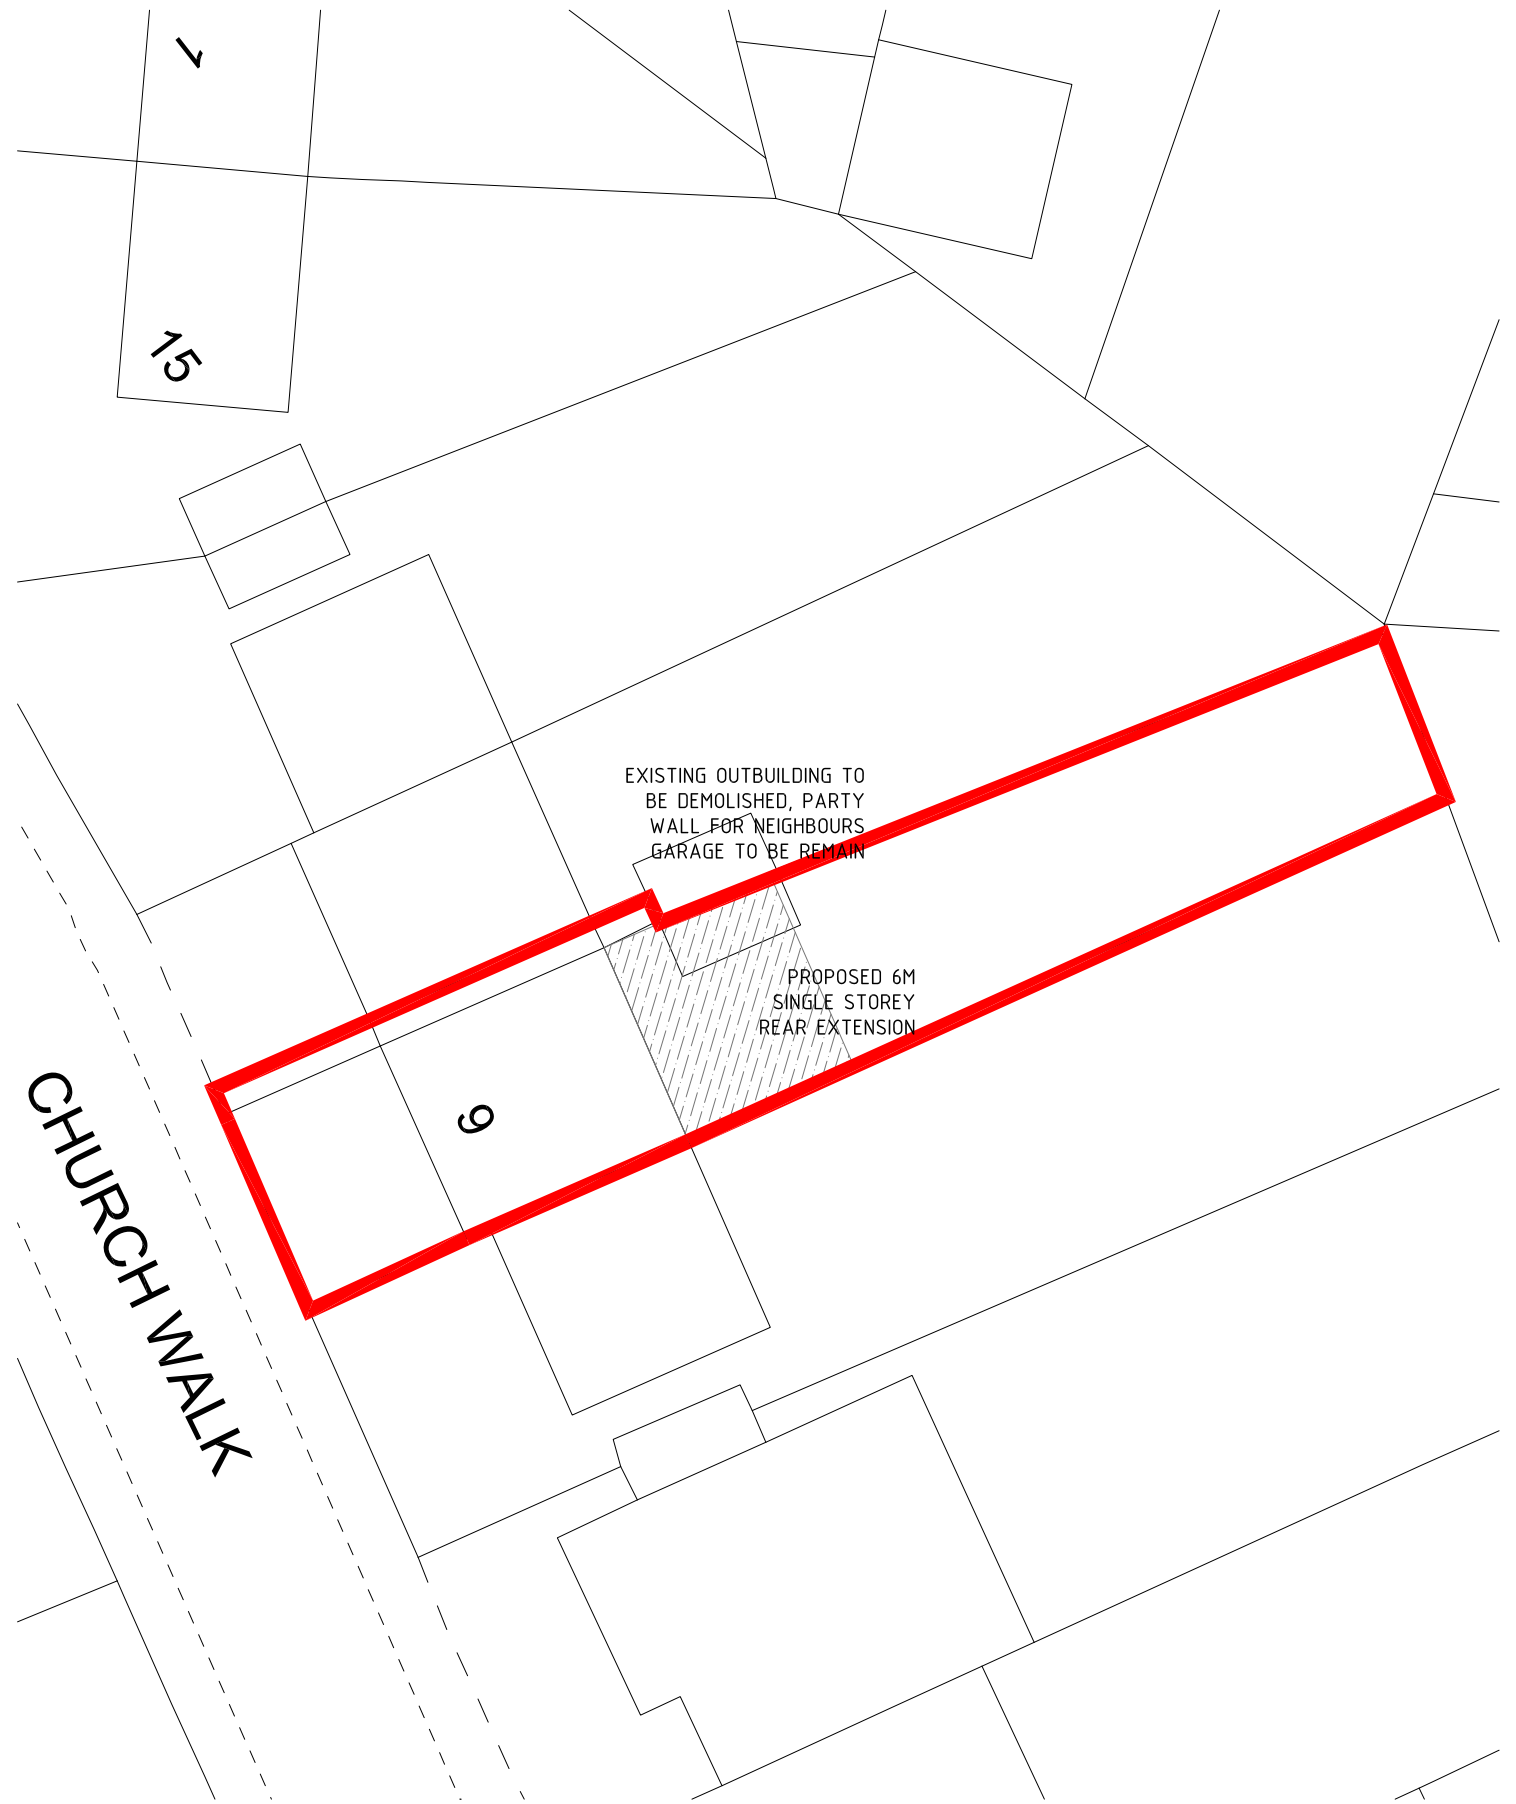

PROPOSED SITE PLAN