




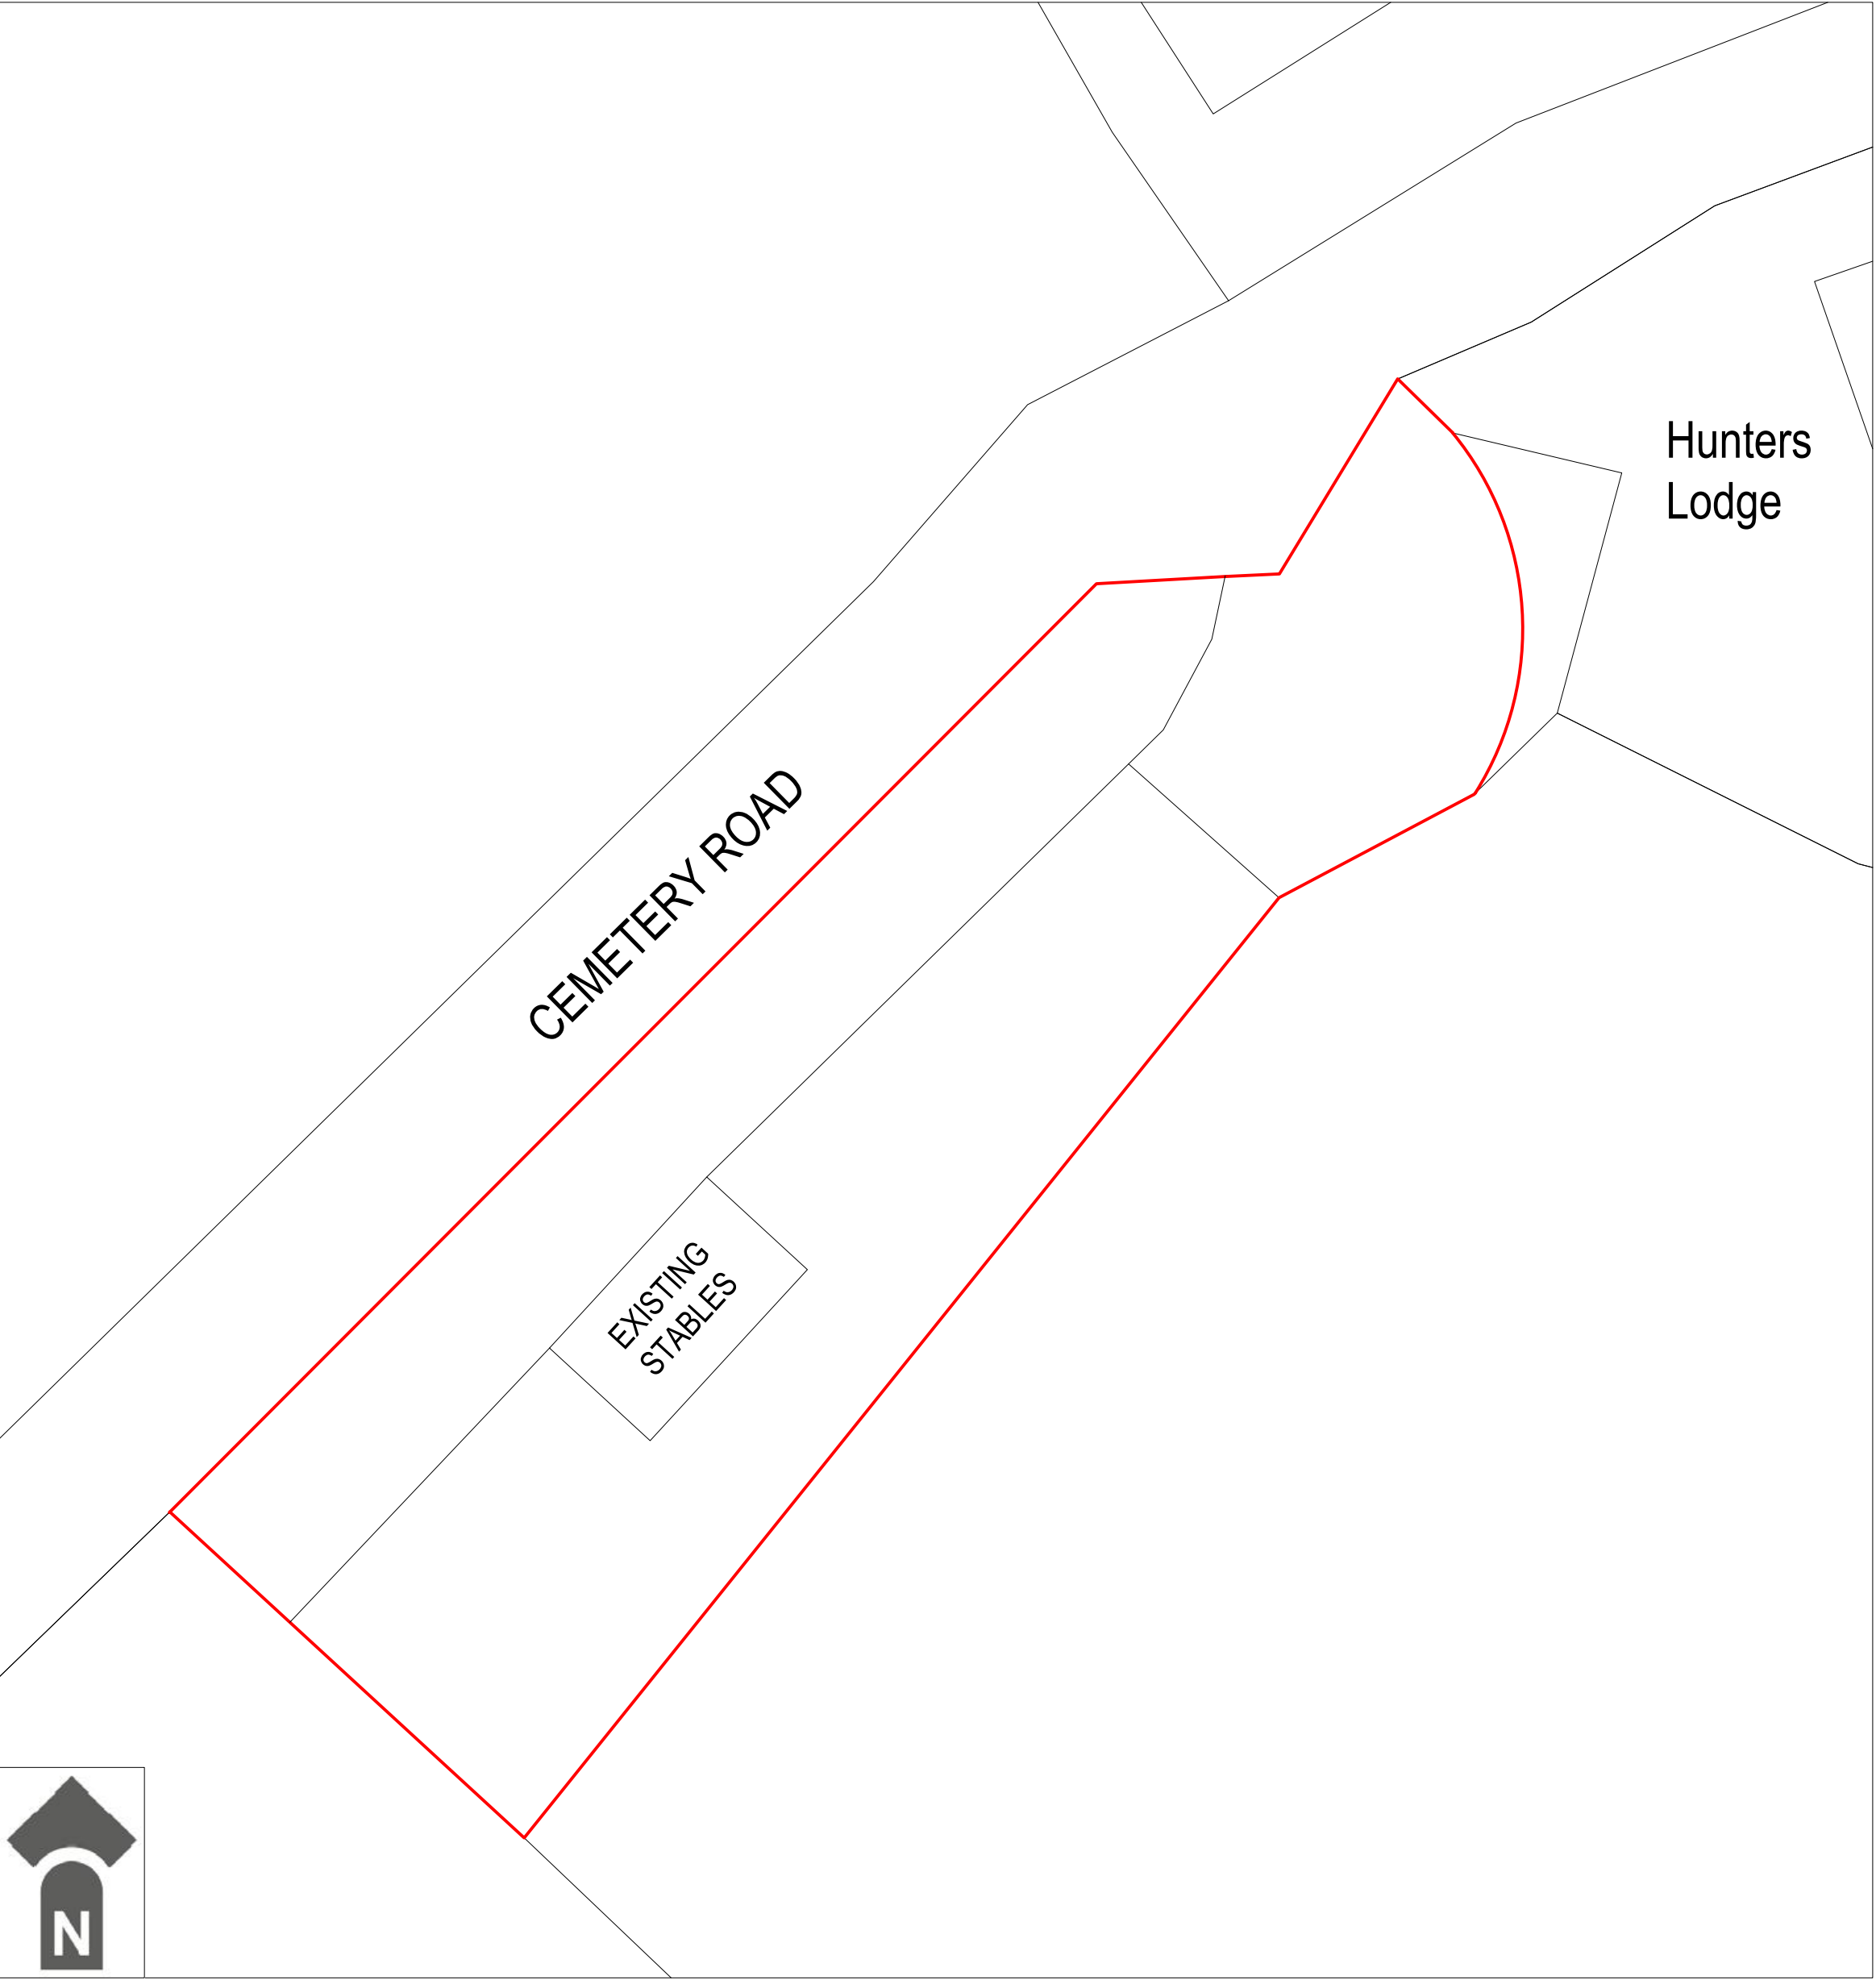

EXISTING BLOCK PLAN 1:200

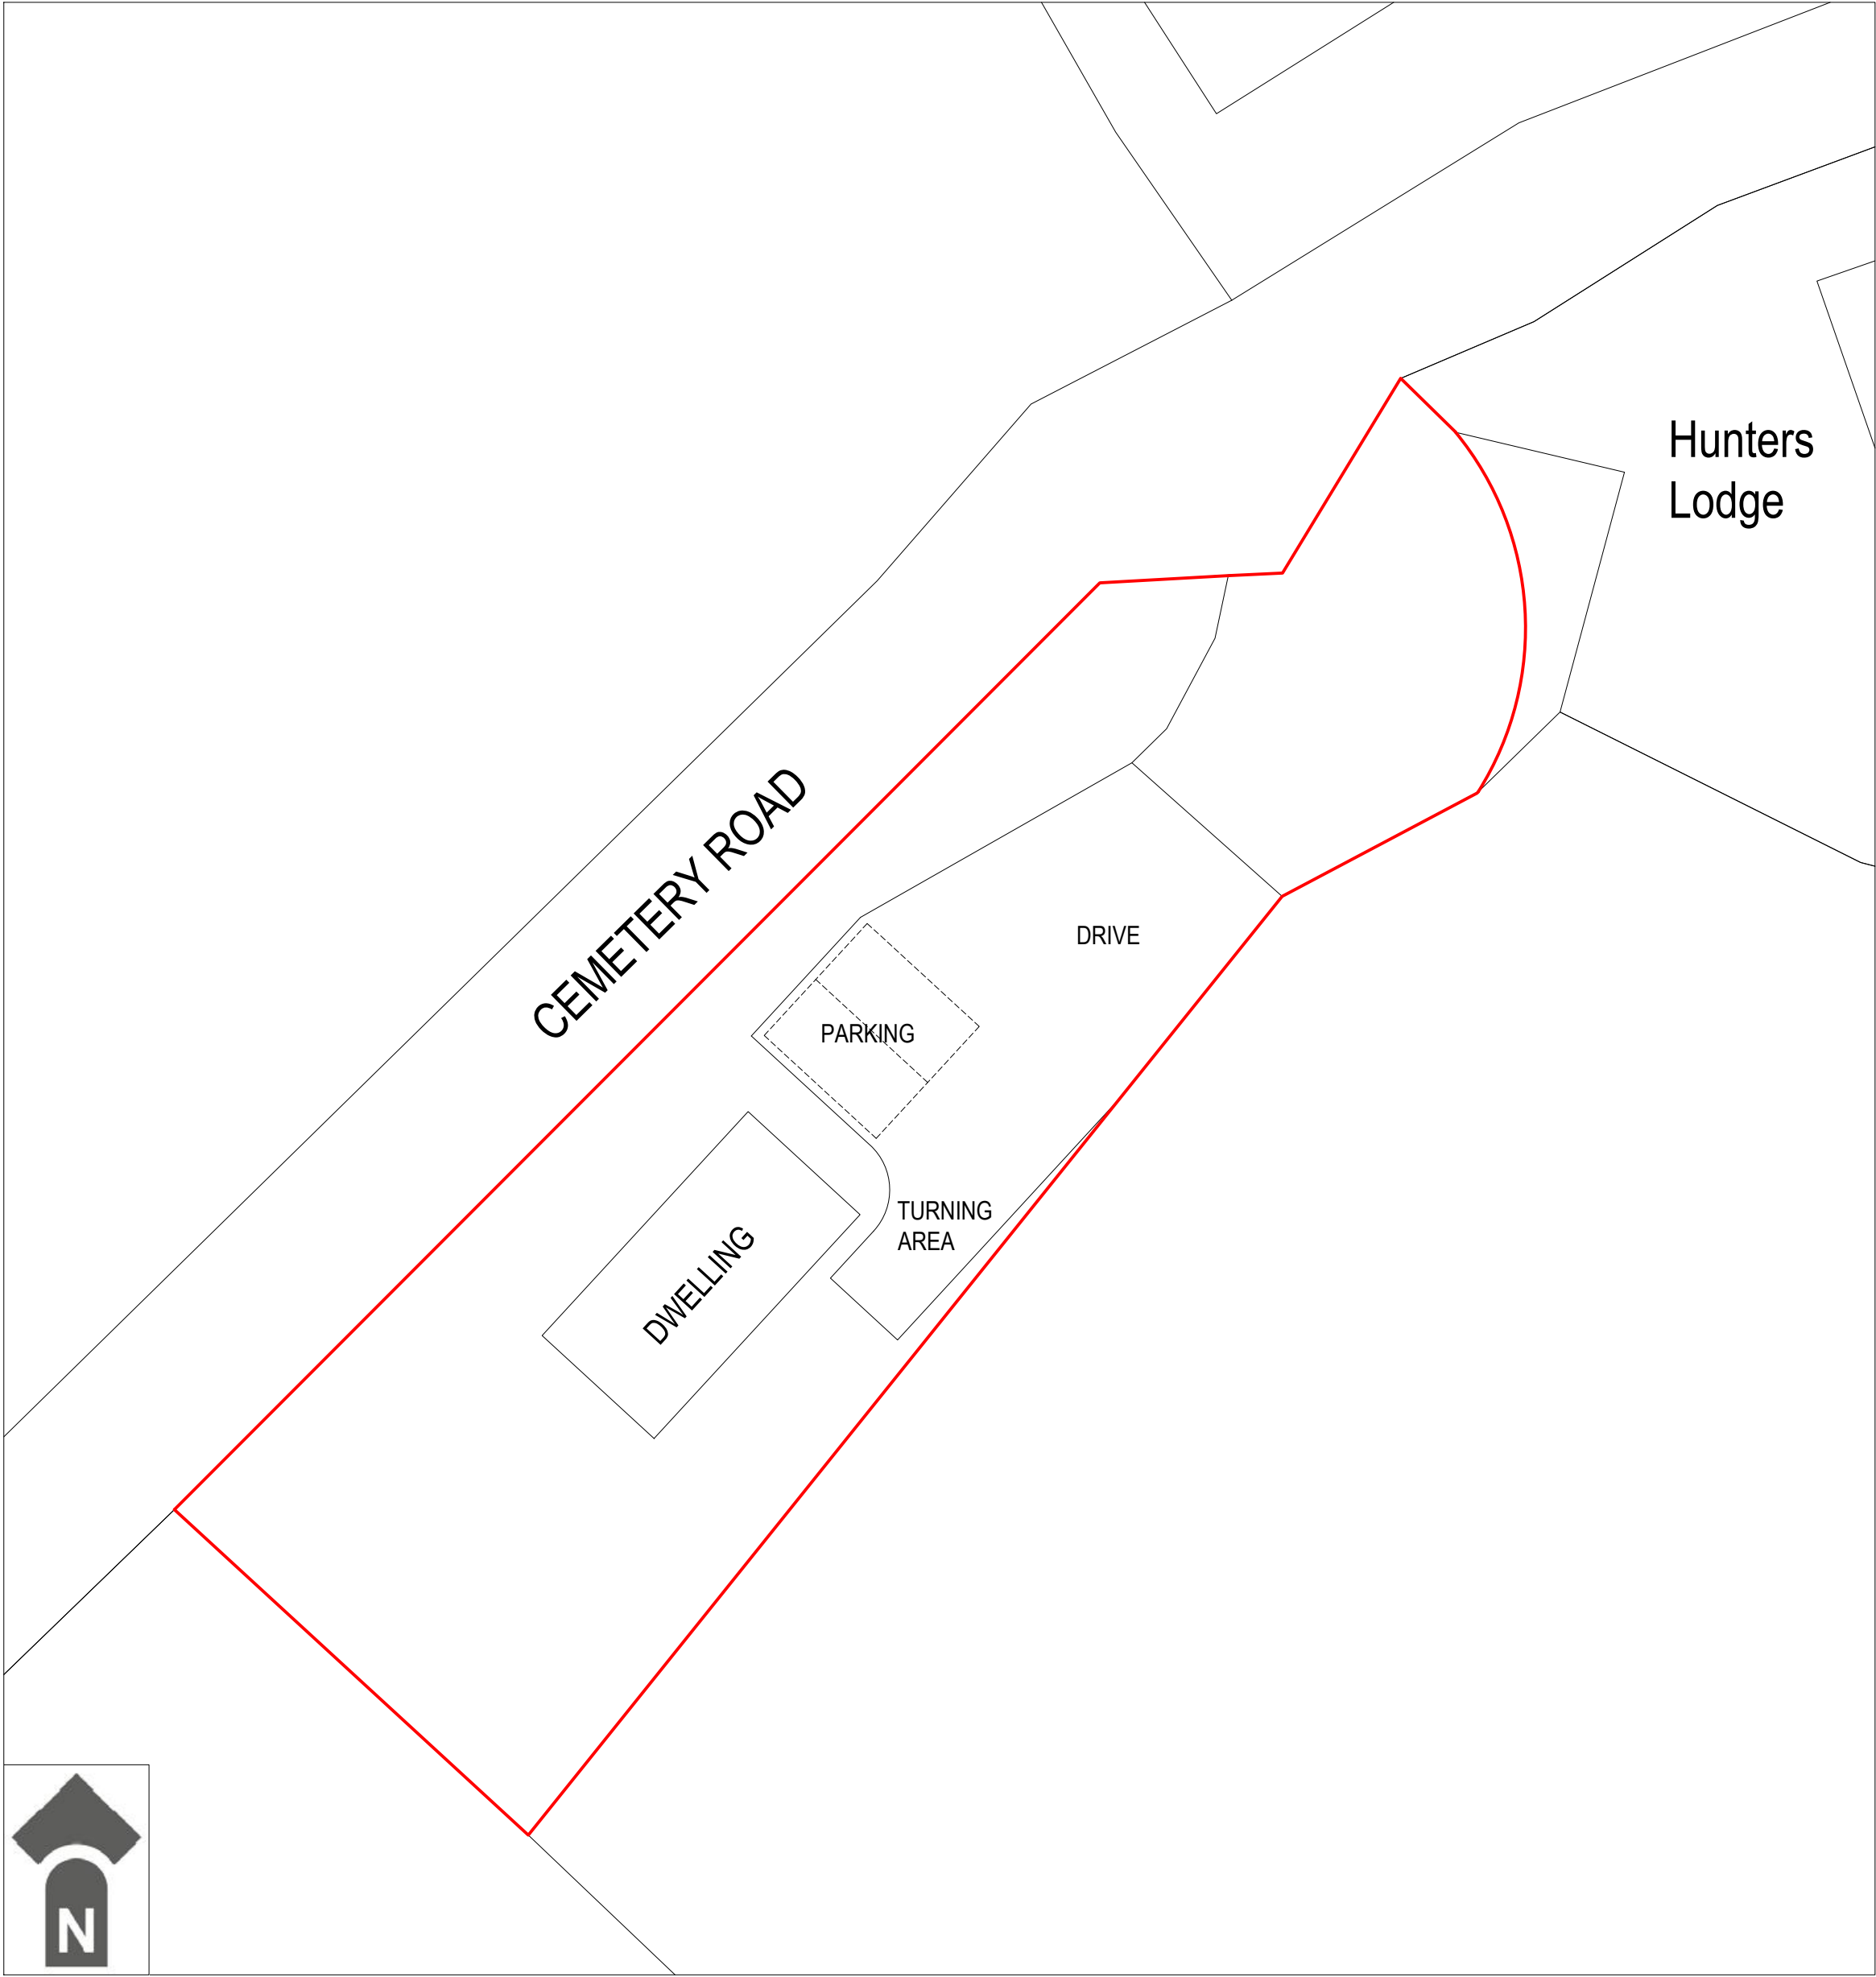

PROPOSED BLOCK PLAN 1:200

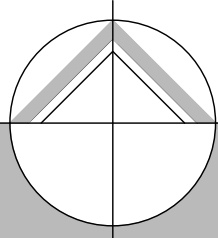

northern design
partnership

Chartered Architects
The Chapel, Millmoor Road,
Meltham, Holmfirth, HD9 5JU

www.northerndesignpartnership.co.uk
Instagram: @northerndesignp
Telephone: (01484) 854848

client	MR A NUTTON		
project	DWELLING IN PRINCIPLE LAND OFF CEMETERY ROAD HOLMFIRTH HD9 3SU		
drawing	EXISTING AND PROPOSED BLOCK PLAN		
revision	notes	date	drawn
scale :	1:200 AT A1	06.26	PB
project no.	2507	drawing no.	01