


Proposed site plan

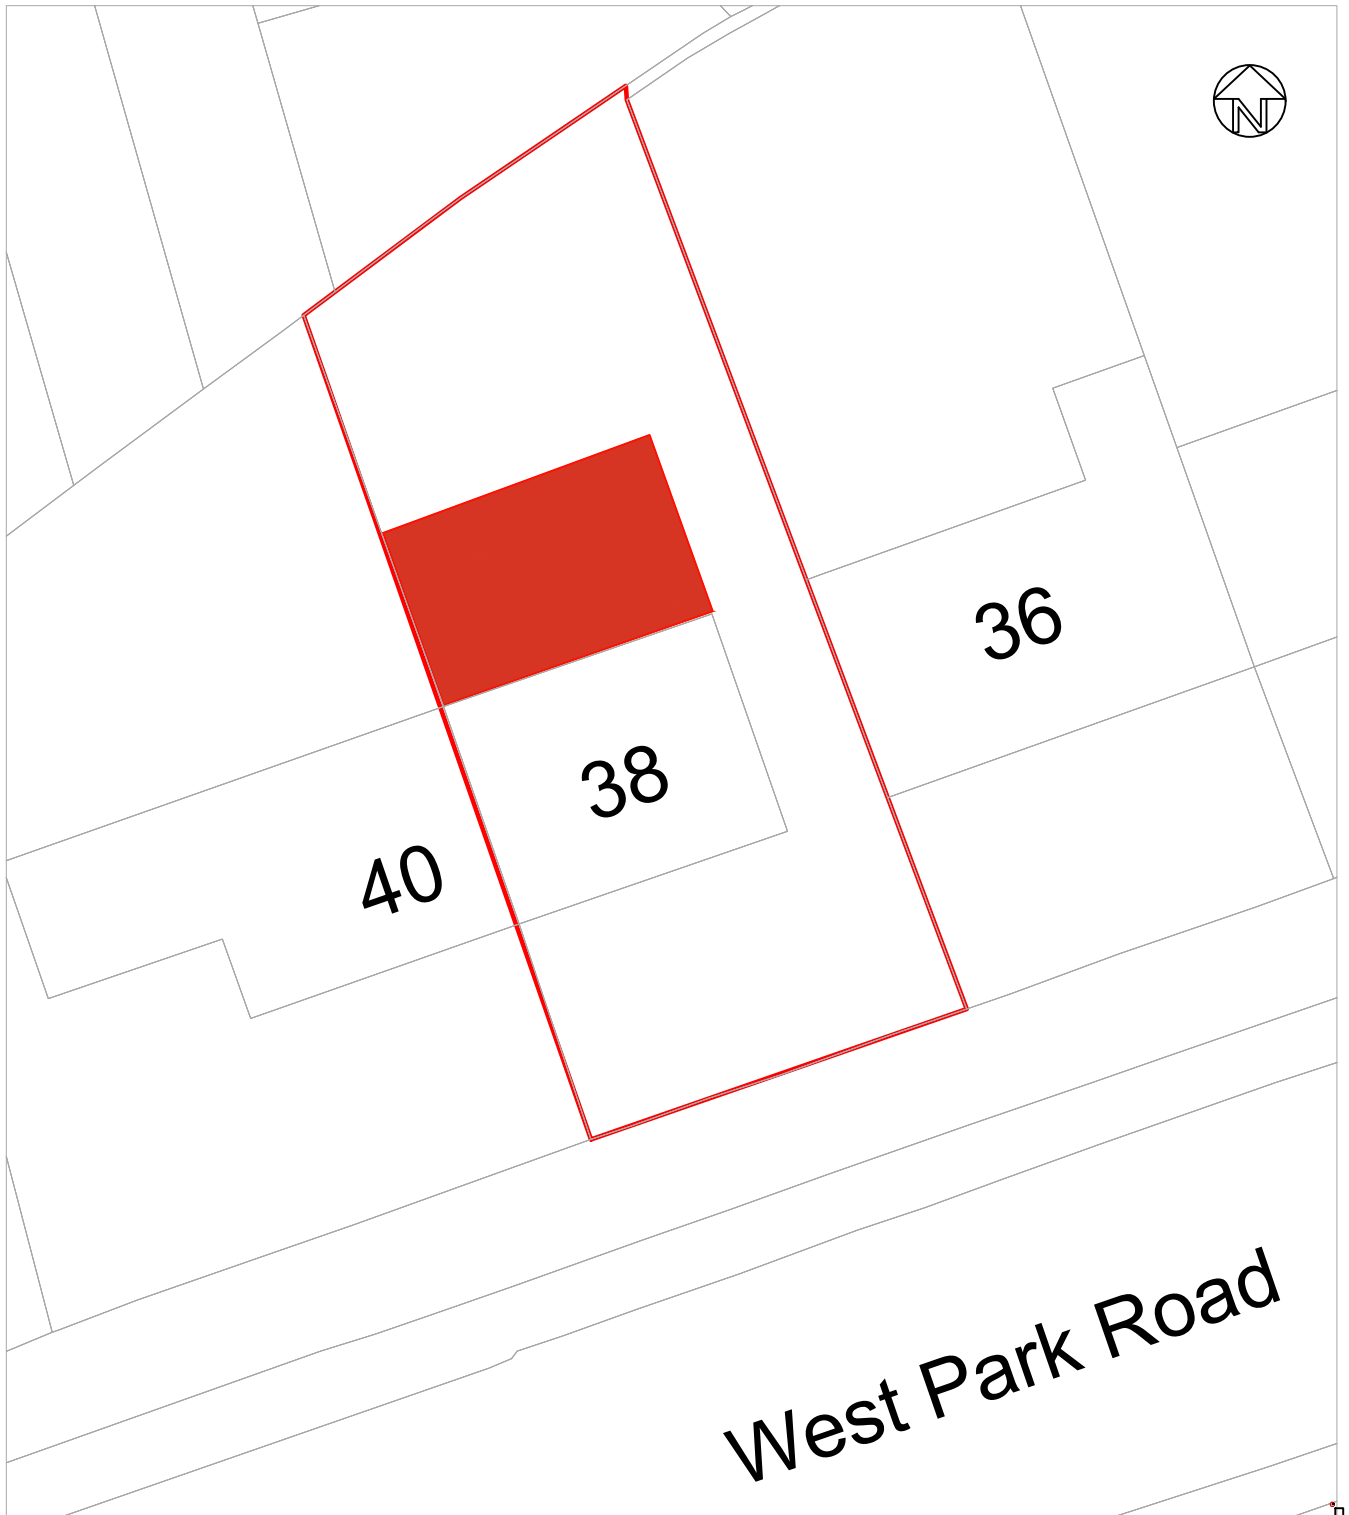

ReQuestAPlan

Map number: TQRQM26165165543767

Title: 38 West Park Road

Map Produced for: Mohammad Sidat

© Crown copyright and database rights 2026 OS 100042766

Project ID:

Date of Purchase: 14-06-2026

1 Years subscription from 14-06-2026 for 1 workstation.

Scale:

1:200

Page size:

A4