

NOTES:
EXACT WINDOW STYLES TO BE CONFIRMED.
EXACT GARAGE DOOR STYLES TO BE CONFIRMED.
REFER TO MATERIALS PLAN FOR DOOR COLOURS.




A-A @ 1:100



B-B @ 1:100



C-C @ 1:100

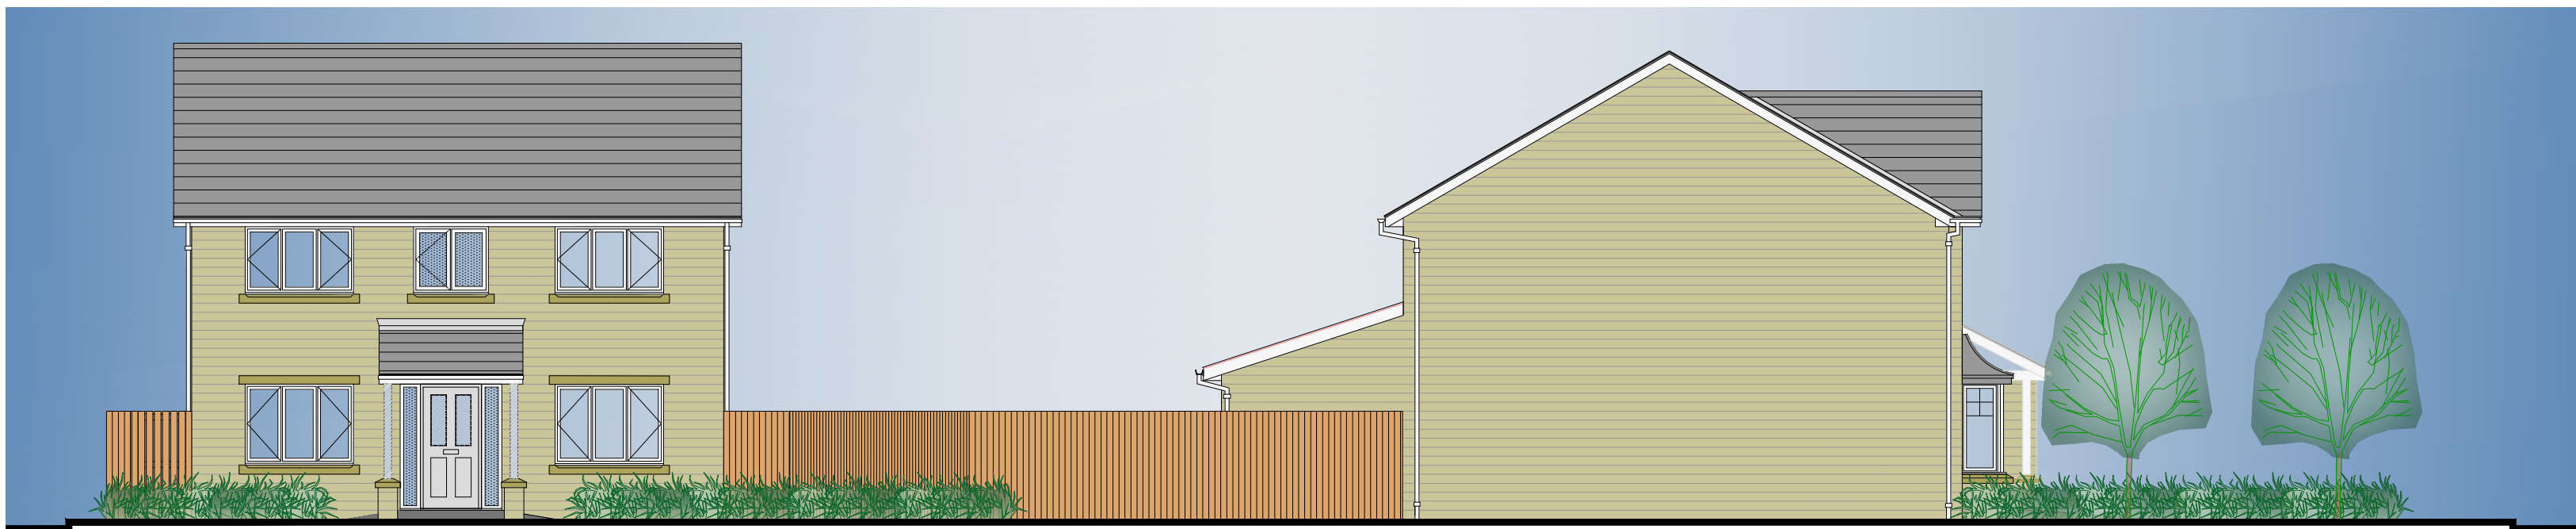

D-D @ 1:100

rev	27.03.26	JB	SN	First issue.	description
Dunford Road Illustrative Street Scenes (Site A)					
Site Dunford Road, Hade Edge			 Niemen Architects Deck 2, The Waterscape 42 Leeds & Bradford Road Kirkstall, Leeds, LS3 3EG T: 0113 239 5400 office@niemen.co.uk		
client ref: James Homes			scale: 1:500@A1		
client ref: 0005-XX-NIE-XX-XX-DR-A-PL_400			revision P1		

Planning

subject to accurate measured survey

subject to structural review