


Play Area

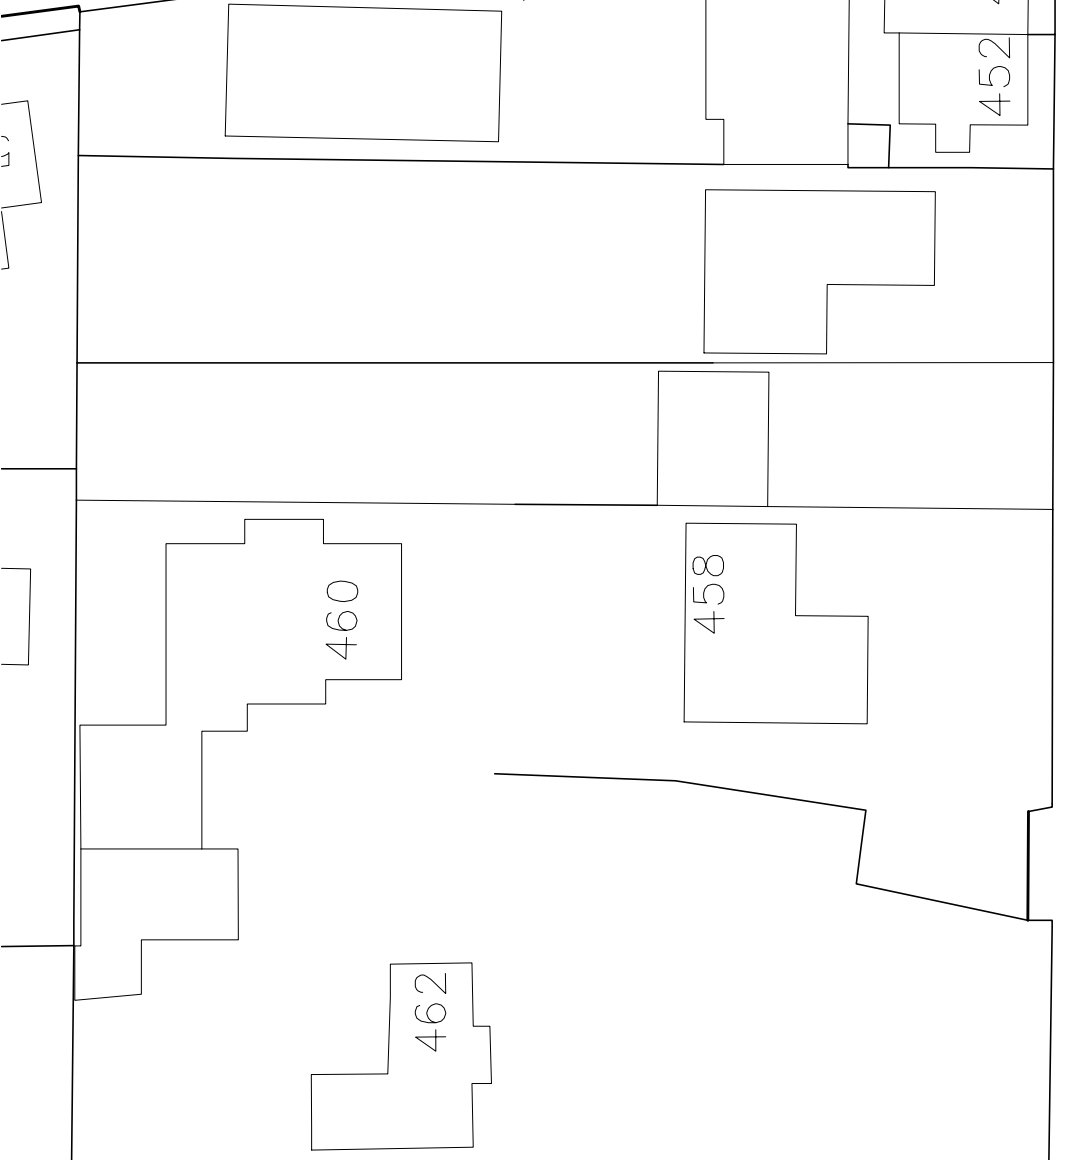

AVE ROAD



HOPEFIELD COURT

Hade Edge
Methodist Chapel



LEGEND:

- 450mm X 450mm PCC PAVING TO PRIVATE AREAS
- PERMEABLE BLOCK PAVING
- BLACK MACADAM ADOPTABLE HIGHWAYS CONSTRUCTED TO LA STANDARDS
- BLACK MACADAM ADOPTABLE FOOTPATHS & CYCLE WAY CONSTRUCTED TO LA STANDARDS

MATERIALS - TYPE A:

WALLING:	MARSHALLS CROMWELL PITCHED FACED WEATHERED STONE
GARAGE WALLING:	MARSHALLS CROMWELL PITCHED FACED WEATHERED STONE
ROOF TILES:	ETERNIT RIVENDALE SLATE (GREY)
SOFFIT/FASCIA:	WHITE UPVC
FACING:	NATURAL MORTAR
RAINWATER GOODS:	WHITE HALF ROUND UPVC
WINDOWS:	WHITE UPVC
FRONT & GARAGE DOORS:	LIGHT GREY (RAL 7035), CHARTWELL GREEN (RAL 6021), STONE GREY (RAL 7030), ANTHRACITE (RAL 7016)

MATERIALS - DRIVEWAYS:

TARMAC

MATERIALS - Front & Garage Door Colour:

- Colour - Anthracite - RAL 7016
- Colour - Chartwell Green - RAL 6021
- Colour - Light Grey - RAL 7035
- Colour - Stone Grey - RAL 7030

MATERIALS - Elevation Style:

- See House Type Drawing

P1 24.03.26 JB SN First issue.				
rev	date	issued	checked	description
Greave Road				
Proposed Materials Plan (Site B)				
title: Greave Road, Hade Edge				
client: Jones Homes				
scale: 1:500@A2		Niemen Architects Deck 2, The Waterscape 42 Leeds & Bradford Road Kirkstall, Leeds, LS5 3EG T: 0113 239 5400 office@niemen.co.uk		
client ref: job ref: originator: zone: level: type: role: drawing no: 0005-026-NIE-XX-XX-DR-A-PL_100				revision P1

DO NOT SCALE - ALL DIMENSIONS & LEVELS TO BE CHECKED ON SITE - THIS DRAWINGS IS COPYRIGHT