



Play Area

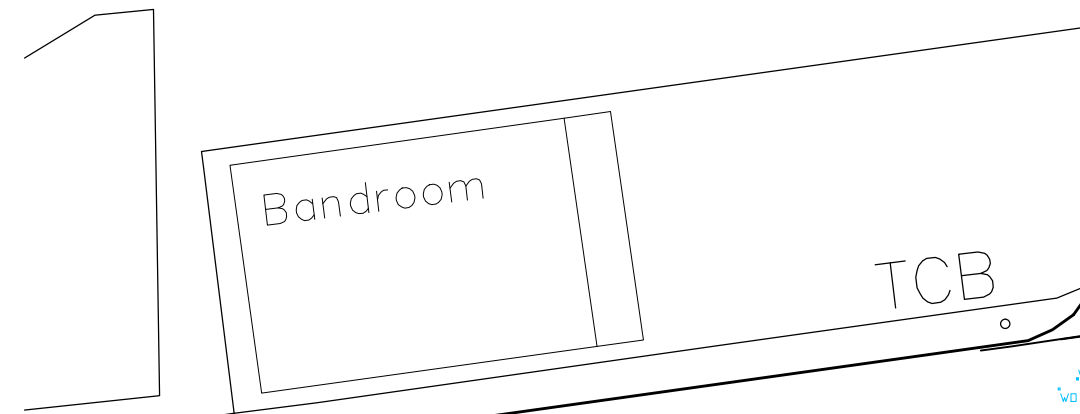


AVE ROAD

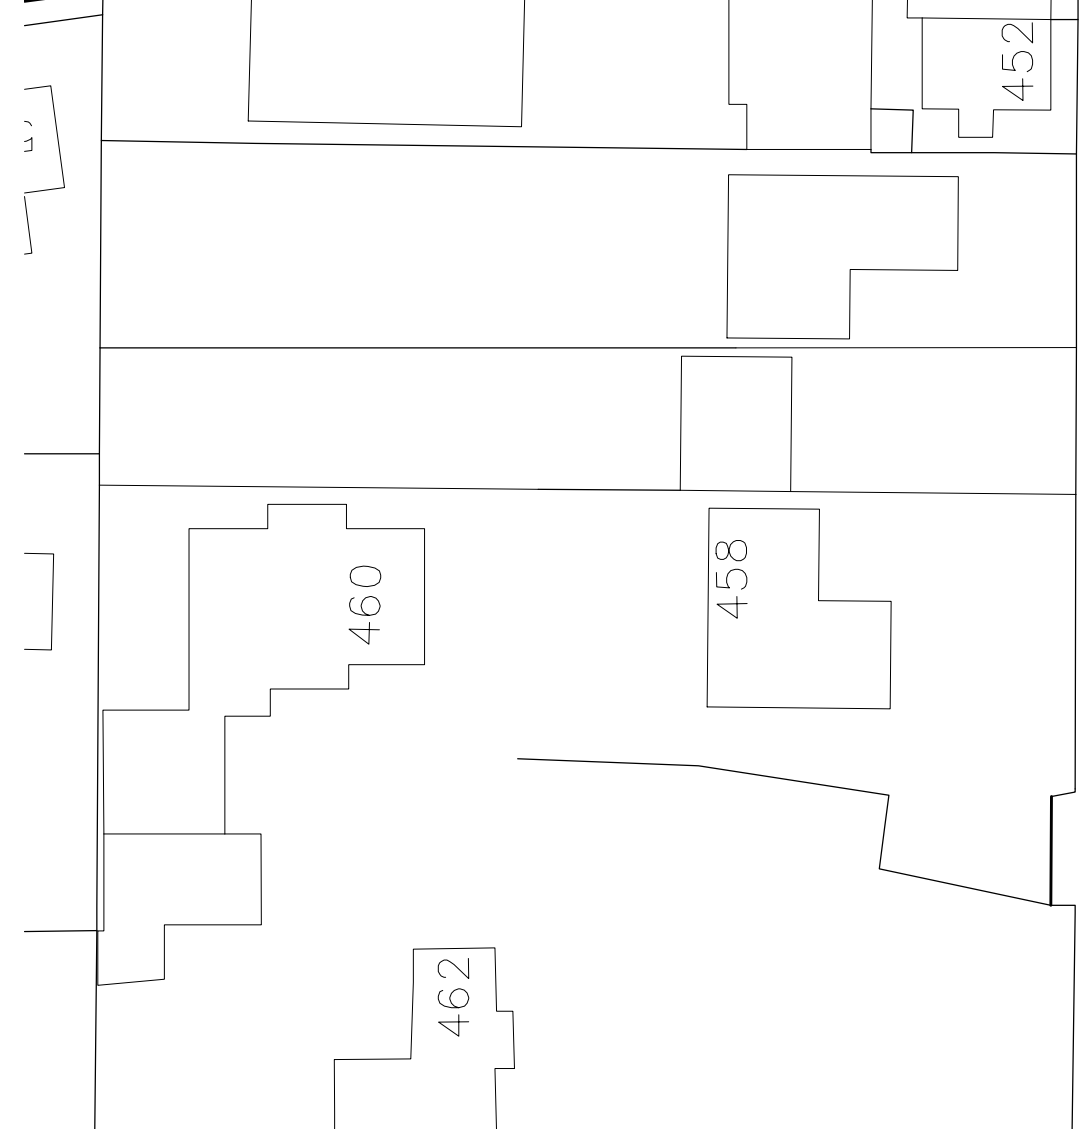

HOPFIELD COURT

Hade Edge
Methodist Chapel

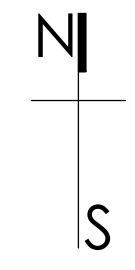

Planning

P1	07.08.26	J8	SN	First issue.
rev	date	issued	checked	description
Greave Road				
Tree Overshadowing (Site B)				
title: Greave Road, Hade Edge				
client: Jone Homes		scale: 1:500@A2		
client ref: job ref: originator: zone: level: type: role: drawing no: 0005-026-NIE-XX-XX-DR-A-PL_006				revision P1

Niemen Architects
Deck 2, The Waterscape
42 Leeds & Bradford Road
Kirkstall, Leeds, LS5 3EG
T: 0113 239 5400
office@niemen.co.uk

subject to accurate measured survey

subject to structural review