



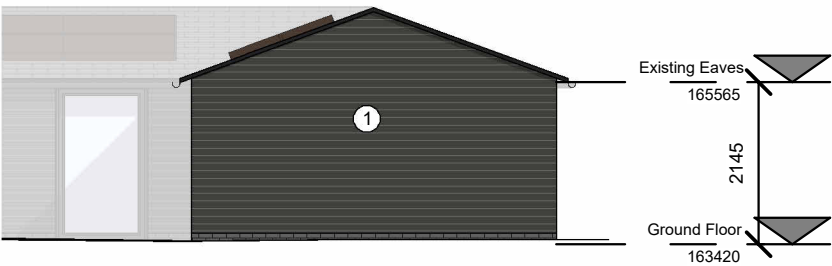


Proposed Elevation 1

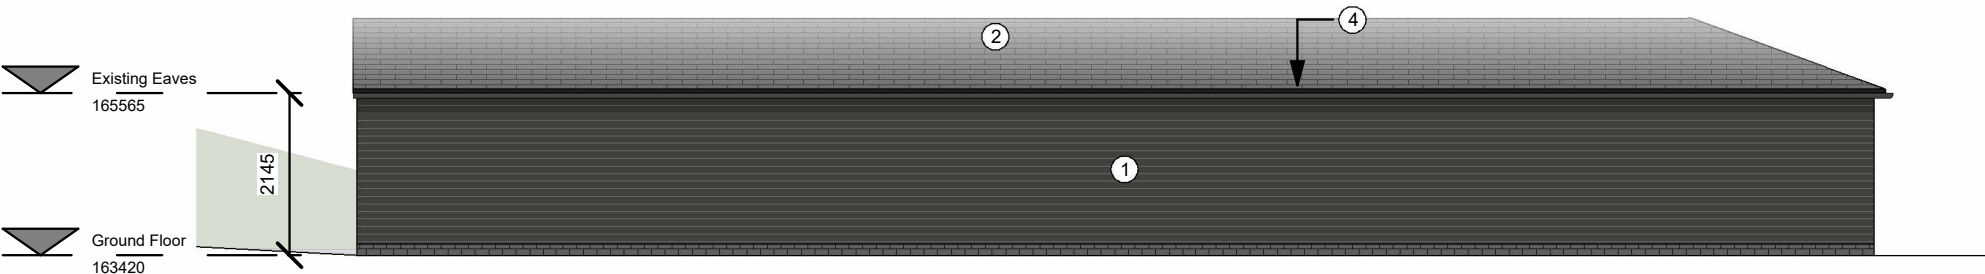


Proposed Elevation 2




Proposed Elevation 3

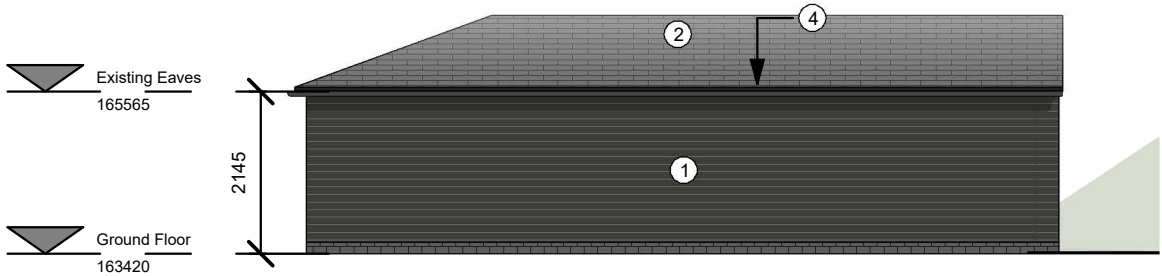

Proposed Elevation 4

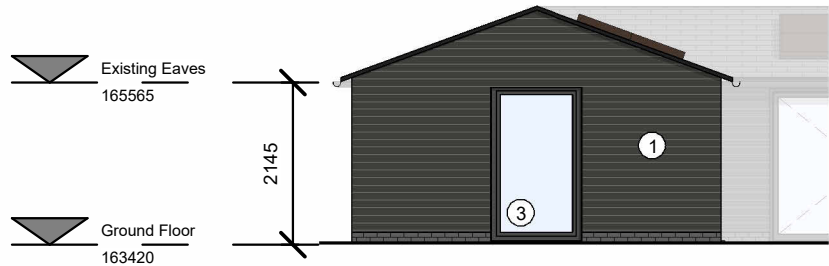


Proposed Elevation 5

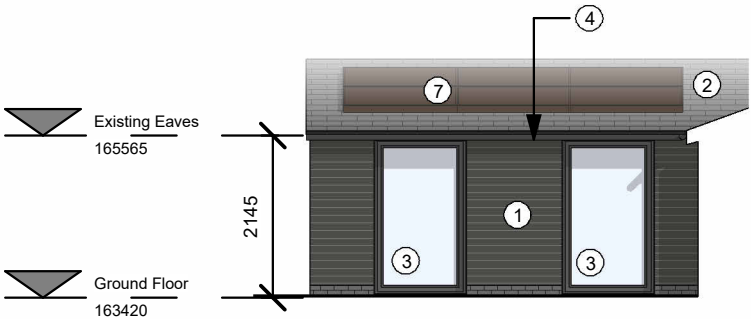


Proposed Elevation 6

DO NOT SCALE this drawing, figured dimensions only are to be used.
This drawing is the sole copyright of PARKdesigned.
Any discrepancies between this drawing and other information should be reported to the Architect.
THE BOUNDARY SHOWN IS BASED ON INFORMATION SUPPLIED BY OTHERS, NOT PARKdesigned, ALL BOUNDARIES TO BE VERIFIED ON SITE.
MODIFICATIONS TO THIS DRAWING TO BE MADE SOLELY ON ORIGINAL MAGNETIC MEDIA, AND MAY ONLY BE CARRIED OUT BY PARKdesigned.

REV:	DATE:	DESCRIPTION:	BY:	Chkd:
A	05.05.2026	Updated as per comments.	OS	EP
B	11.05.2026	Updated as per comments.	OS	EP

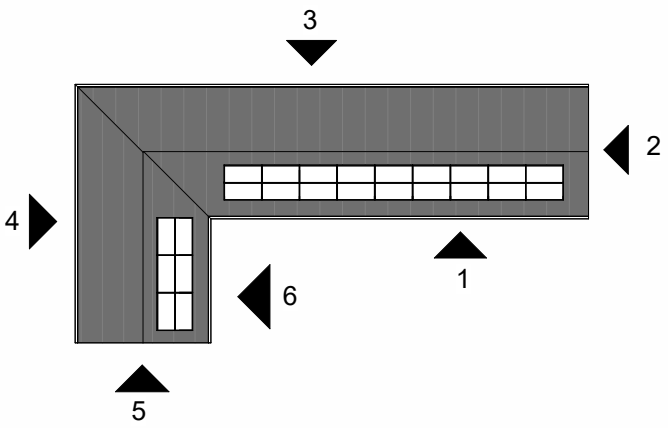

Elevation Key

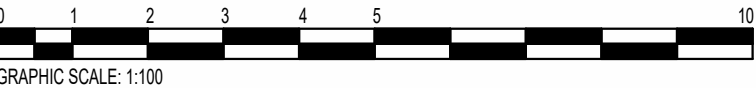

Material Schedule

- ① Proposed timber cladding with brick plinth in black finish.
- ② Proposed roof to match existing.
- ③ Proposed timber framed windows in black finish.
- ④ Proposed rainwater goods in black finish.
- ⑤ Proposed timber door in black finish.
- ⑥ Proposed aluminium framed bi-fold door in black finish.
- ⑦ Proposed solar panels.

PARKdesigned architects

Leeds: The Loft, 13 Carlton Mills, Armley, LS12 2QG
London: Seven Pancras Square, 7 Kings Blvd, NC1 4AG
Tel: 0113 819 8057
E-mail: info@parkdesigned.com
Website: www.parkdesigned.com

Client:	Date:	Scale:
Mr Massey	May 2026	As @A3 indicated
Project Name:	Drawn:	Reviewed:
Copley Farm, Hunsworth Lane, East Bierley, Bradford, BD4 6RN	OS	EP
Drawing Title:	Drawing No:	Revision:
Proposed Elevations	016	B
Drawing Status:	Project No:	
Planning	2024.06	

Do not scale off this drawing. Work to figured dimensions, and any discrepancy to be reported to the architect.
Refer to larger scale drawings where available. © PARK Designed