



Notes

This drawing has been prepared for the purpose of obtaining Planning and/or Building Regulations Approval. Its suitability for other purposes without additional supplementary details and calculations cannot be guaranteed. Any discrepancies which be checked prior use, any discrepancies are to be reported to the designer before work commences.


Use only Special dimensions.

All structural components shown are illustrative only. Details, calculations, or structural forms to be provided by the Structural Engineer.


This drawing is not to be copied or used by a third party without written permission.

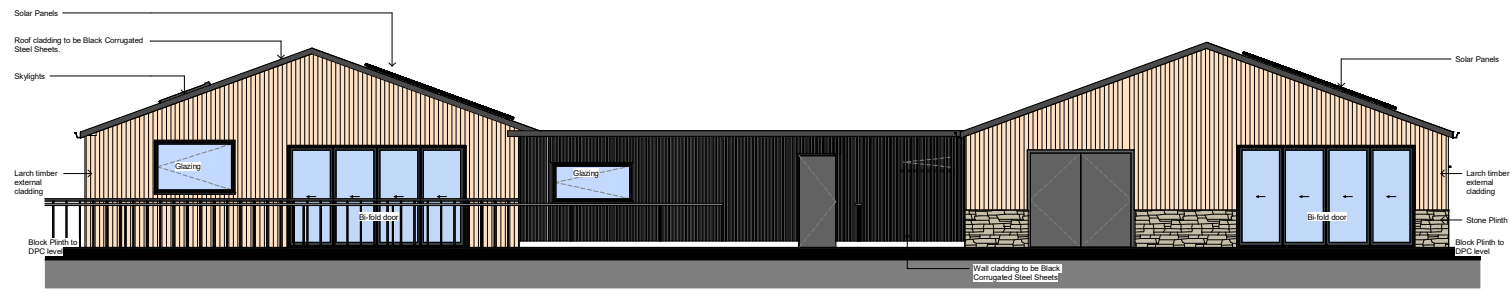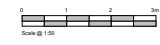

Elevation- West
1 : 50

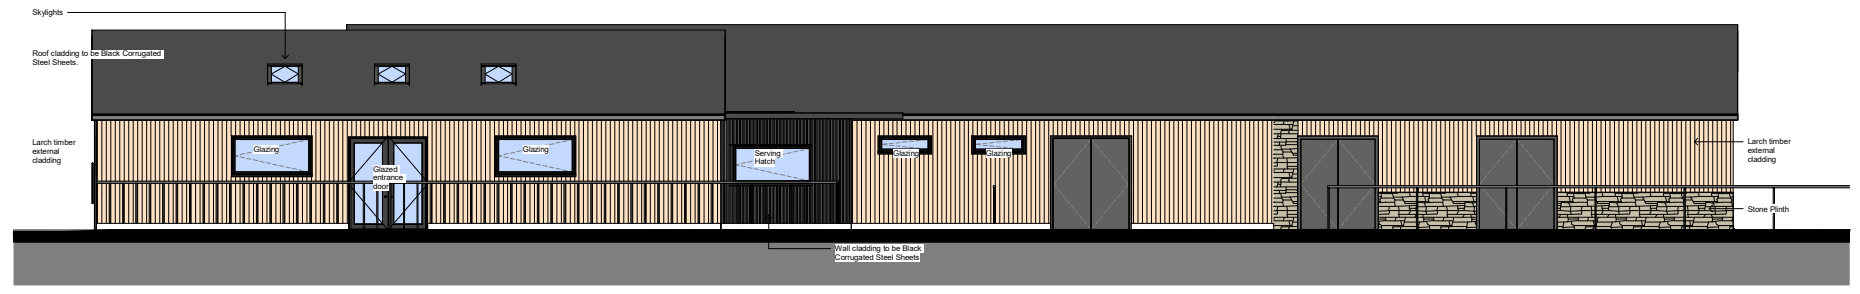

Elevation- North
1 : 50

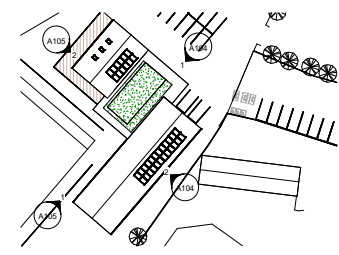

4	14/02/25			Planning Issue
3	12/01/25			Updated to post pre planning meeting
2	24/02/25			Update to internal comments
1	28/01/25			Final Issue
Rev	Date	By	CHK	Description

Project Title
Hill Bower Rugby Club
Client
Newsome Panthers ARLFC
Drawing Title
Elevations - Sheet 2 of 2
Drawing No.
A102
Disc
102004
Drawing Stage
Planning
Drawn By
RD
Scale
As @ A1
Indicated
Revision
4